



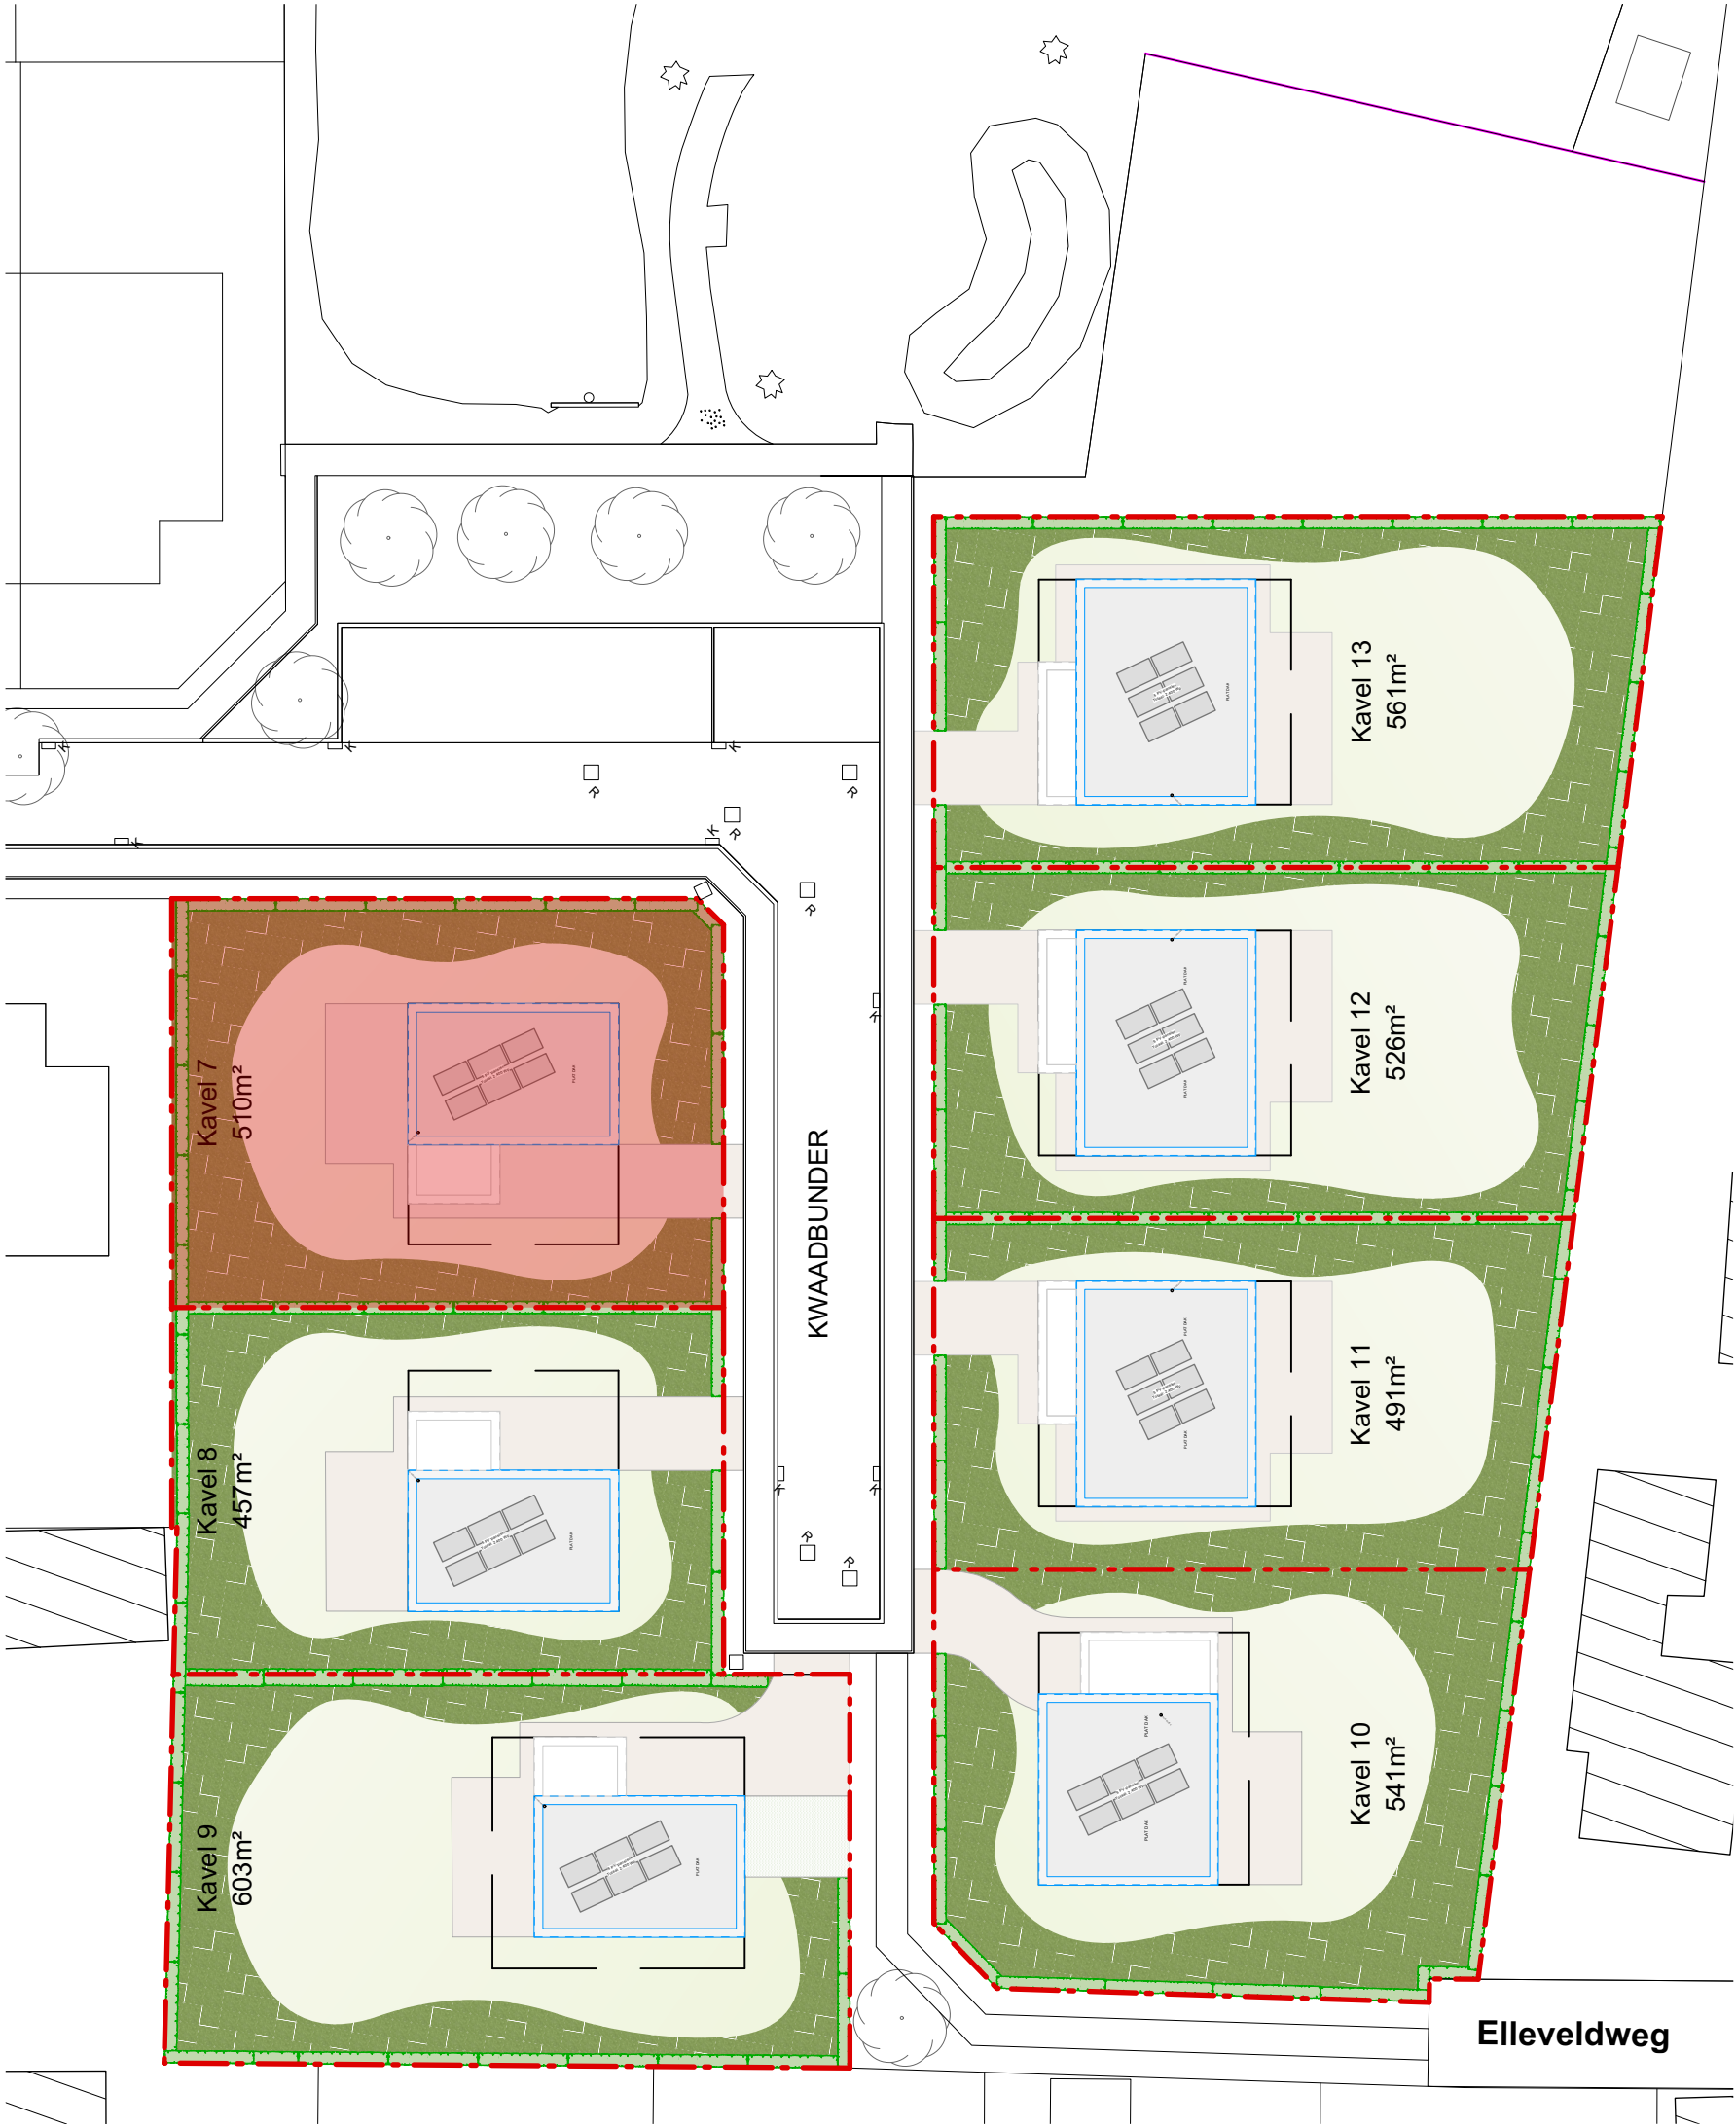

Plannen zijn ter titel van inlichting. Wijzigingen in functie van stabiliteitsstudie en uitvoeringsmethodes kunnen nog voorkomen

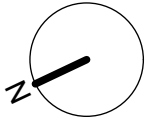

VERKOOPPLAN

KAVEL 7 - OVERZICHTPLAN
OPP PERCEEL : 510m²

SCHAAL: 1/350


DATUM: 06-02-2024

Kavel 7
510m²


The site plan shows a building layout with the following features and dimensions:

- Building Footprint:** 950m (width) x 1000m (depth).
- TERRAS:** 30 m², located at the rear of the building.
- BERGING (Basement):** Located on the left side of the building, containing a WC, WARMTE-POMP, and BERGING ONDER TRAP.
- ZITPLAATS:** Living area located in the center of the building.
- EETPLAATS:** Dining area located in the center of the building.
- KEUKEN:** Kitchen located on the right side of the building.
- INKOM:** Entrance located on the right side of the building.
- WC:** Toilet located in the basement.
- WARMTE-POMP:** Heat pump located in the basement.
- BERGING ONDER TRAP:** Basement under the stairs.
- AUTOSTAAN-PLAATS:** Car parking space located in front of the building.
- OPRIT:** 42 m², located at the bottom of the site.
- REGENPUT MET POMP:** 10.000 L, located on the left side of the site.
- SEPTISCHE PUT:** 6 pers, 2.090 L, located on the left side of the site.
- LANDSCAPING:** The site is surrounded by a green landscape with a 177m wide area at the bottom right.
- LEVELS:** -0.10 and 0.00 are indicated on the plan.
- BOUNDARIES:** The site is bounded by a 2625m wide area on the left and a 2500m wide area on the right.
- ADDITIONAL INFO:** 2 INFILTRATIEKATTEN (12x60cm), TOTAAL VOLUME 862 L, INFILTRATIE OPPERVLAK 4.80m².


.danneels
SCHELLEN
ARCHITECTEN

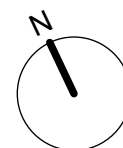


DATUM: 06-02-2024

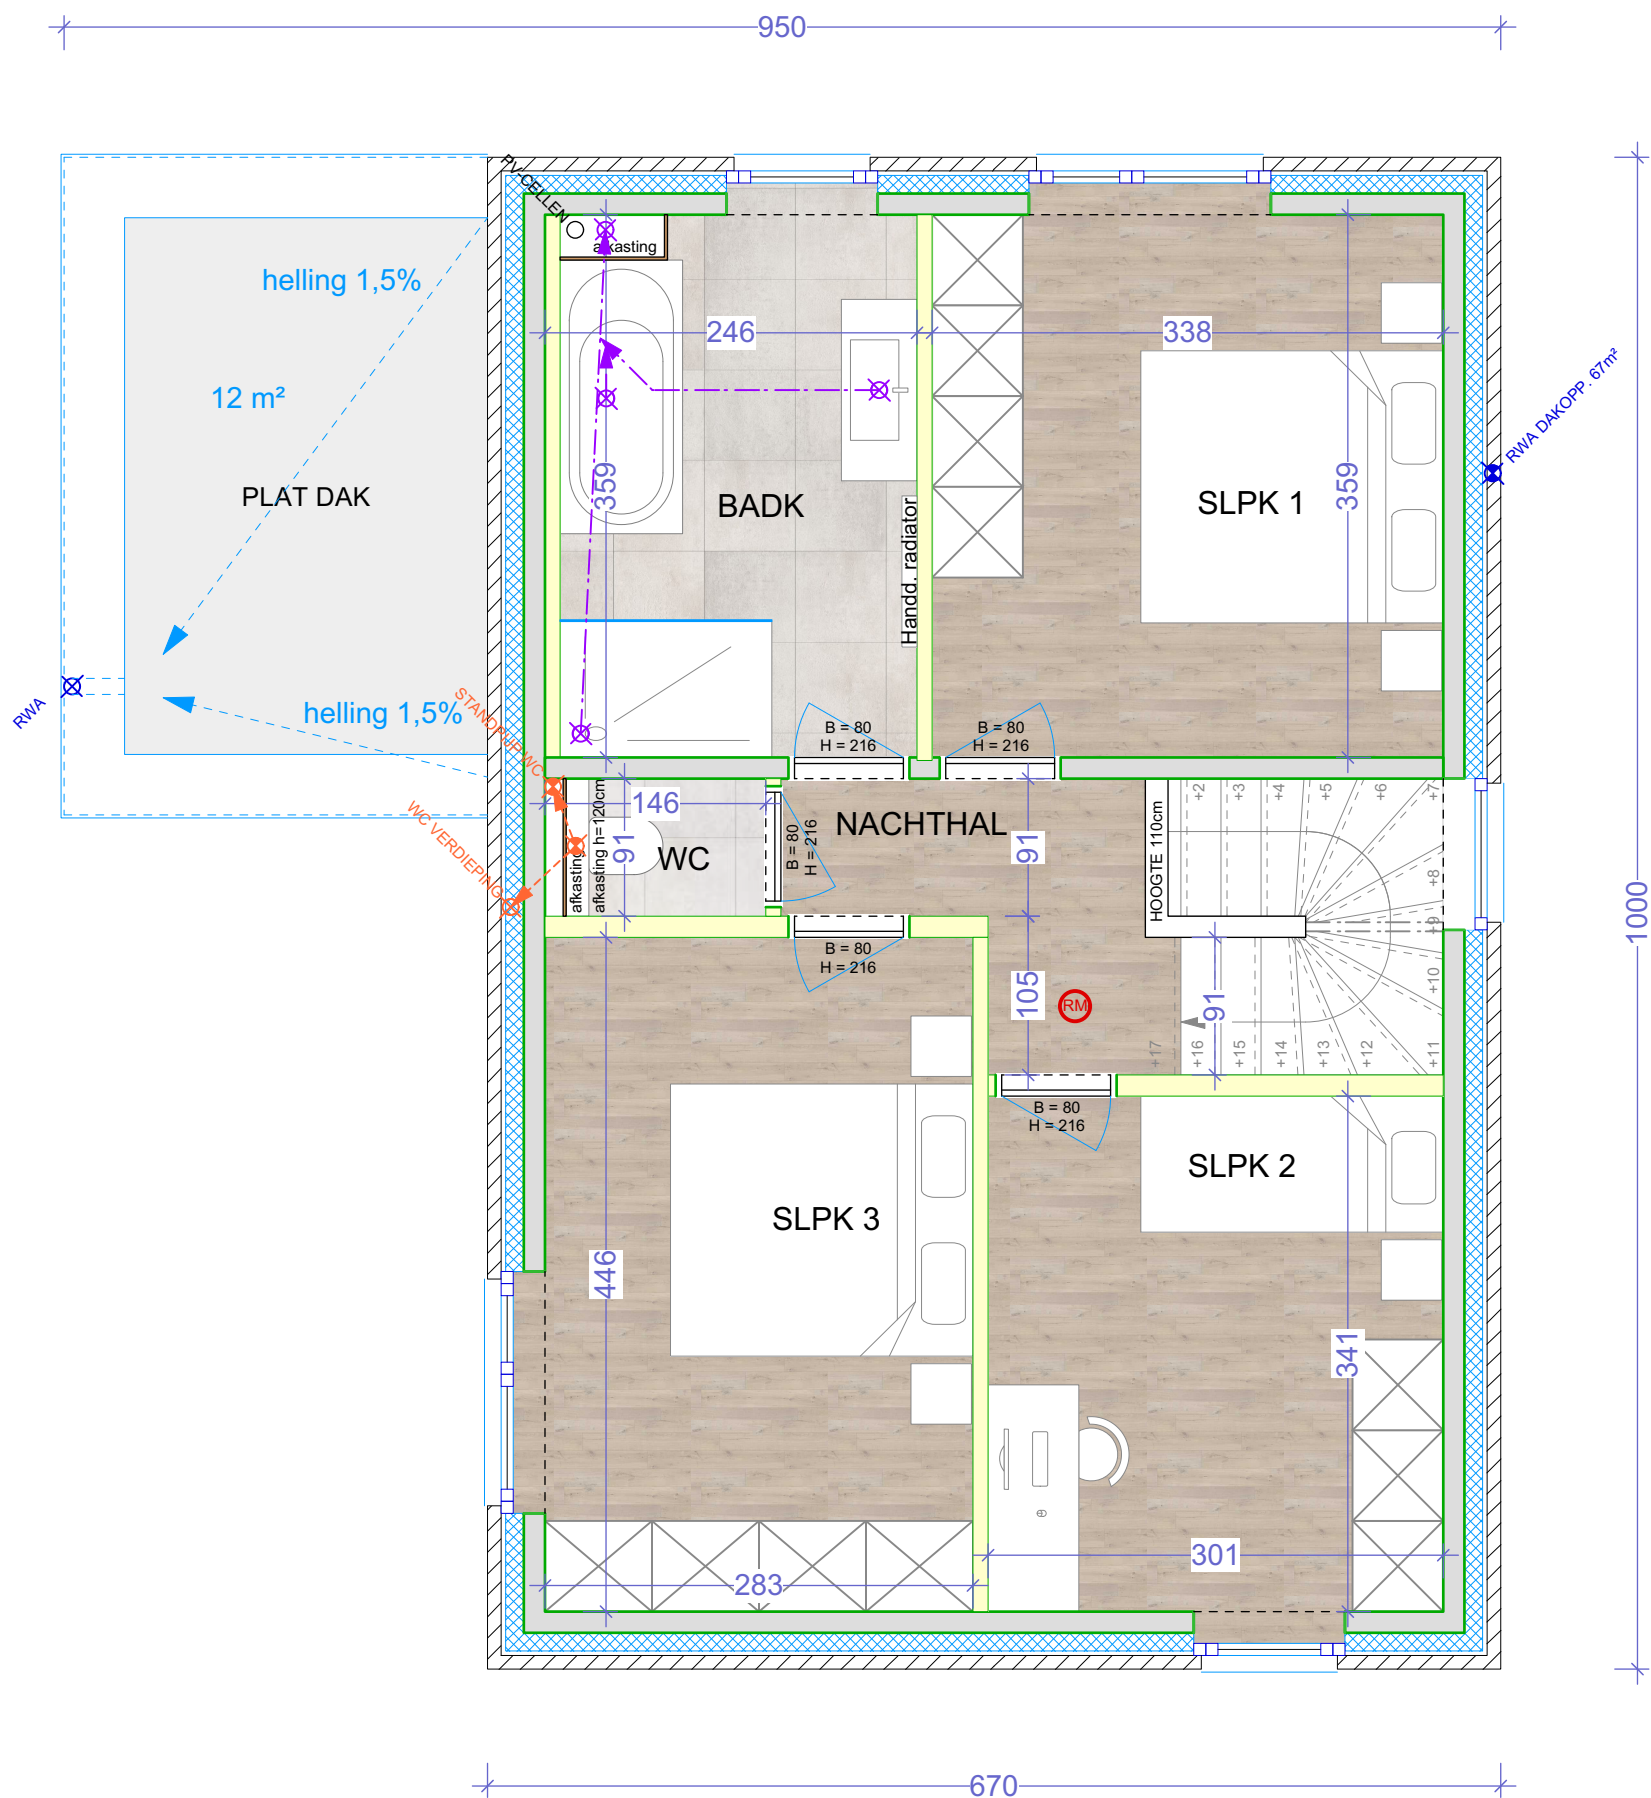


Plannen zijn ter titel van inlichting. Wijzigingen in functie van stabiliteitsstudie en uitvoeringsmethodes kunnen nog voorkomen

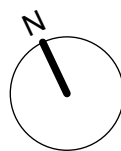

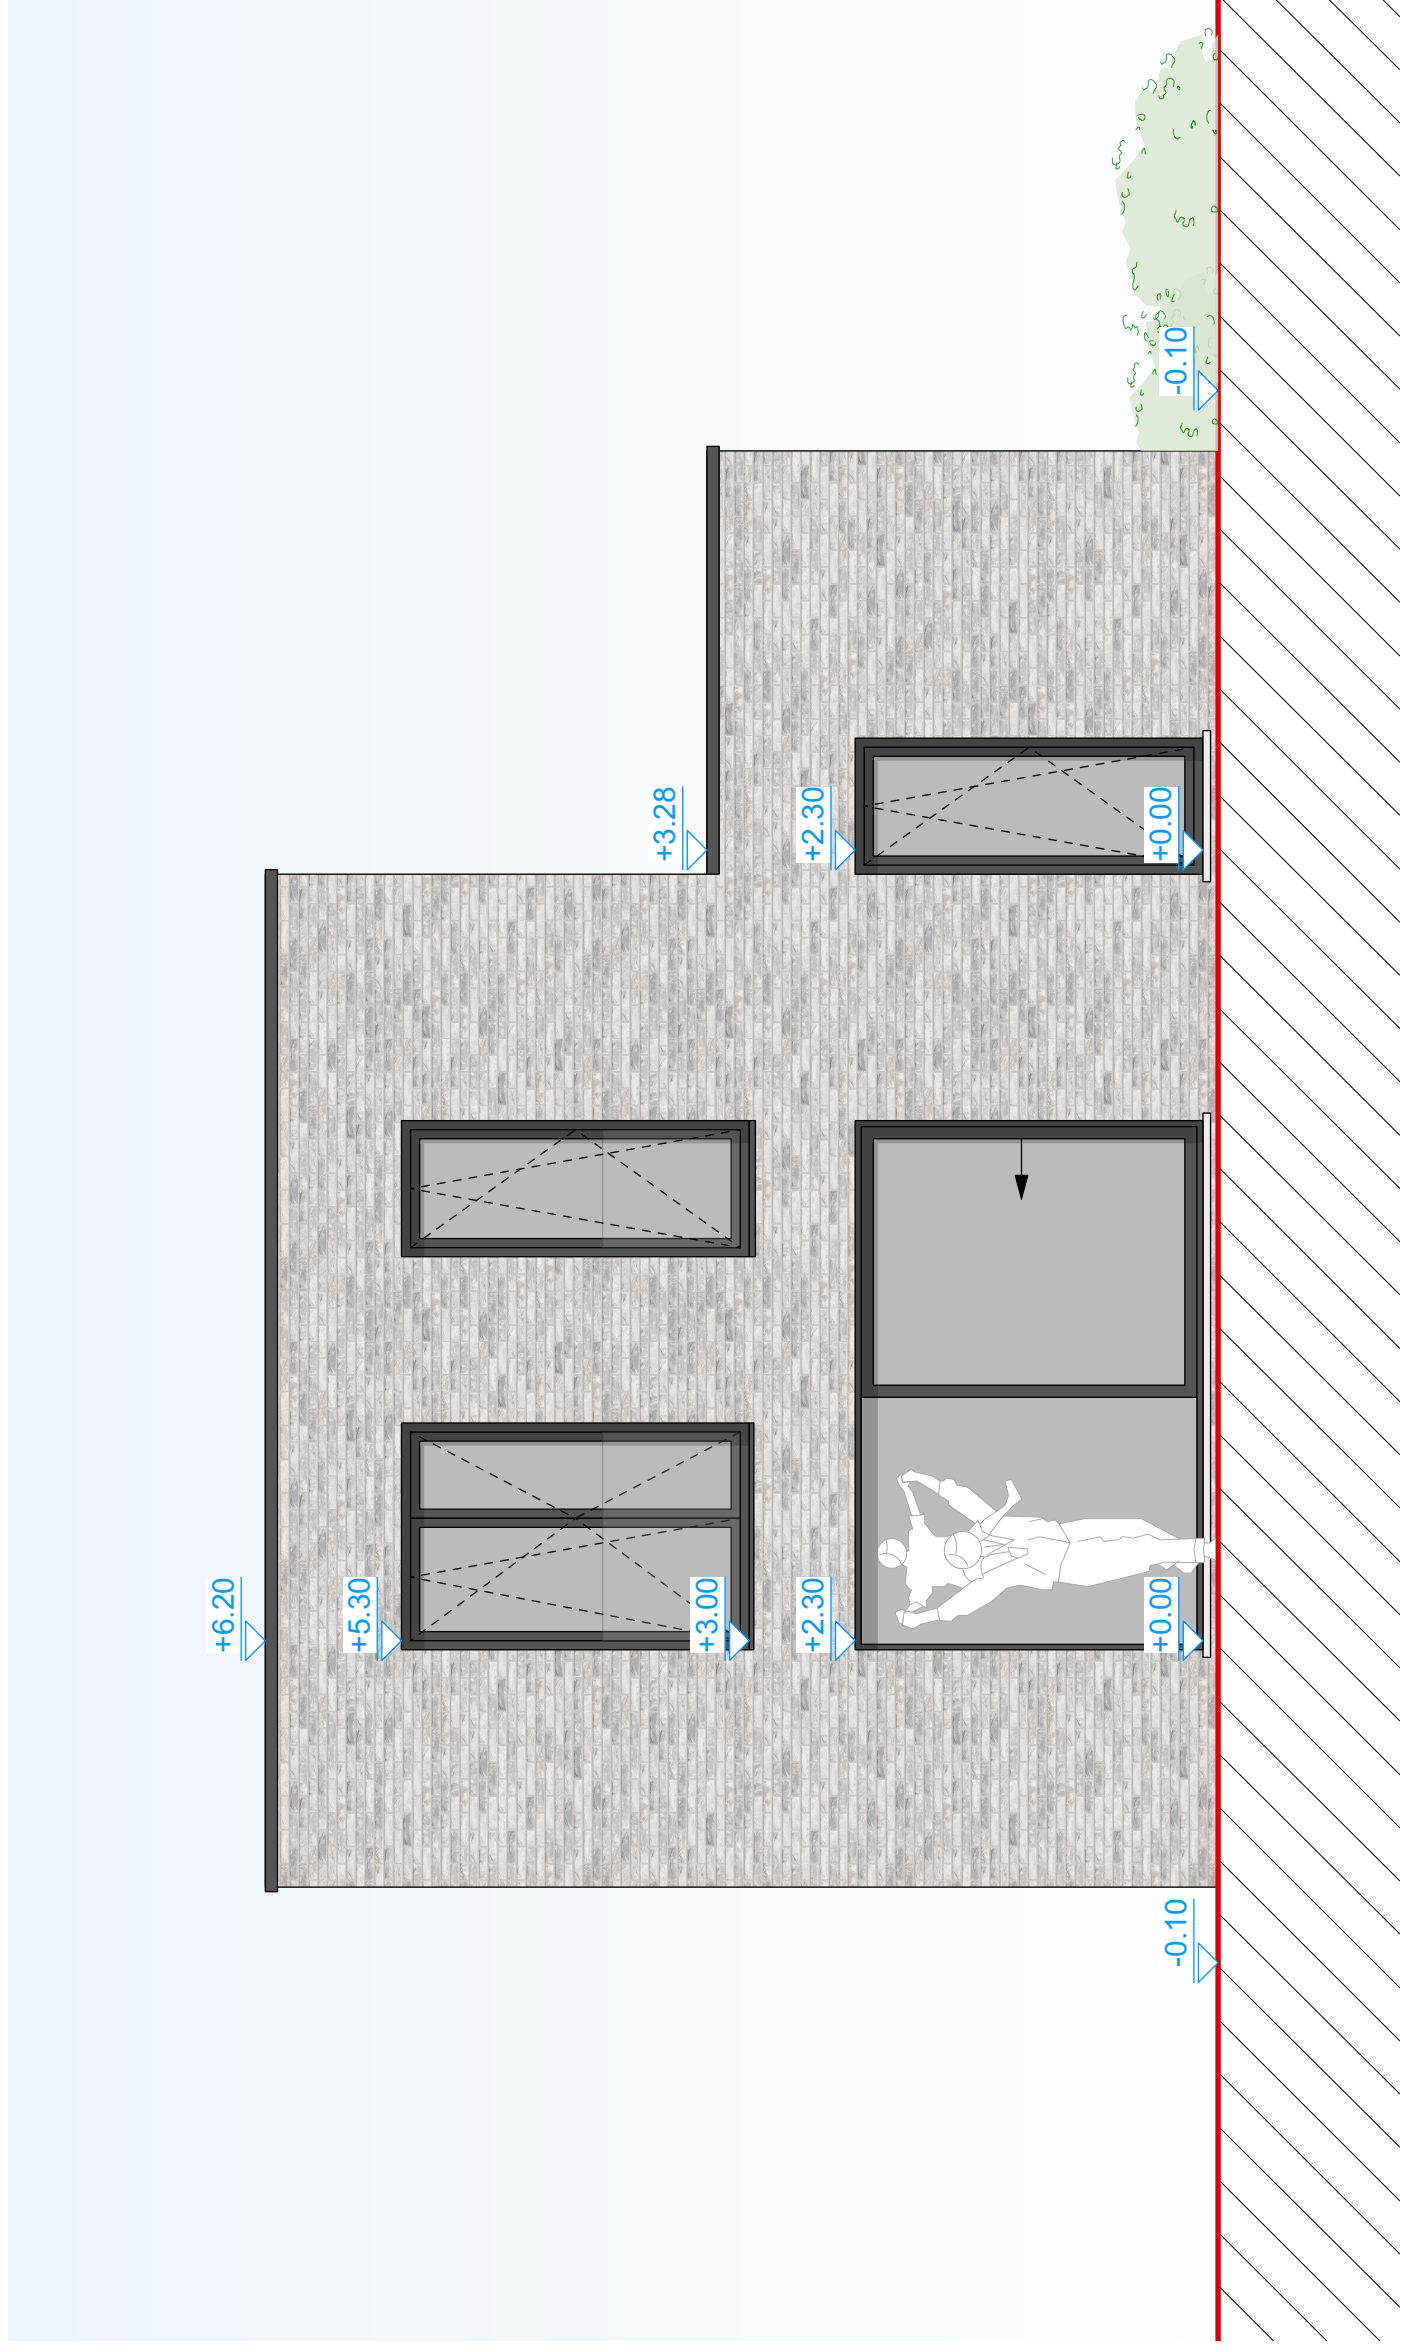


Plannen zijn ter titel van inlichting. Wijzigingen in functie van stabiliteitsstudie en uitvoeringsmethodes kunnen nog voorkomen

 	BOUWHEER: BOUWPLAATS:	D3 PROJECTS KWAADBUNDER / BREMWEG, 3150 HAACHT BOUWEN VAN 7 ééngesinswoningen		VERKOOPPLAN
	ONDERWERP:	KAVEL 7 - ACHTERGEVEL		
	SCHAAL: 1/50	DATUM: 09-11-2023		

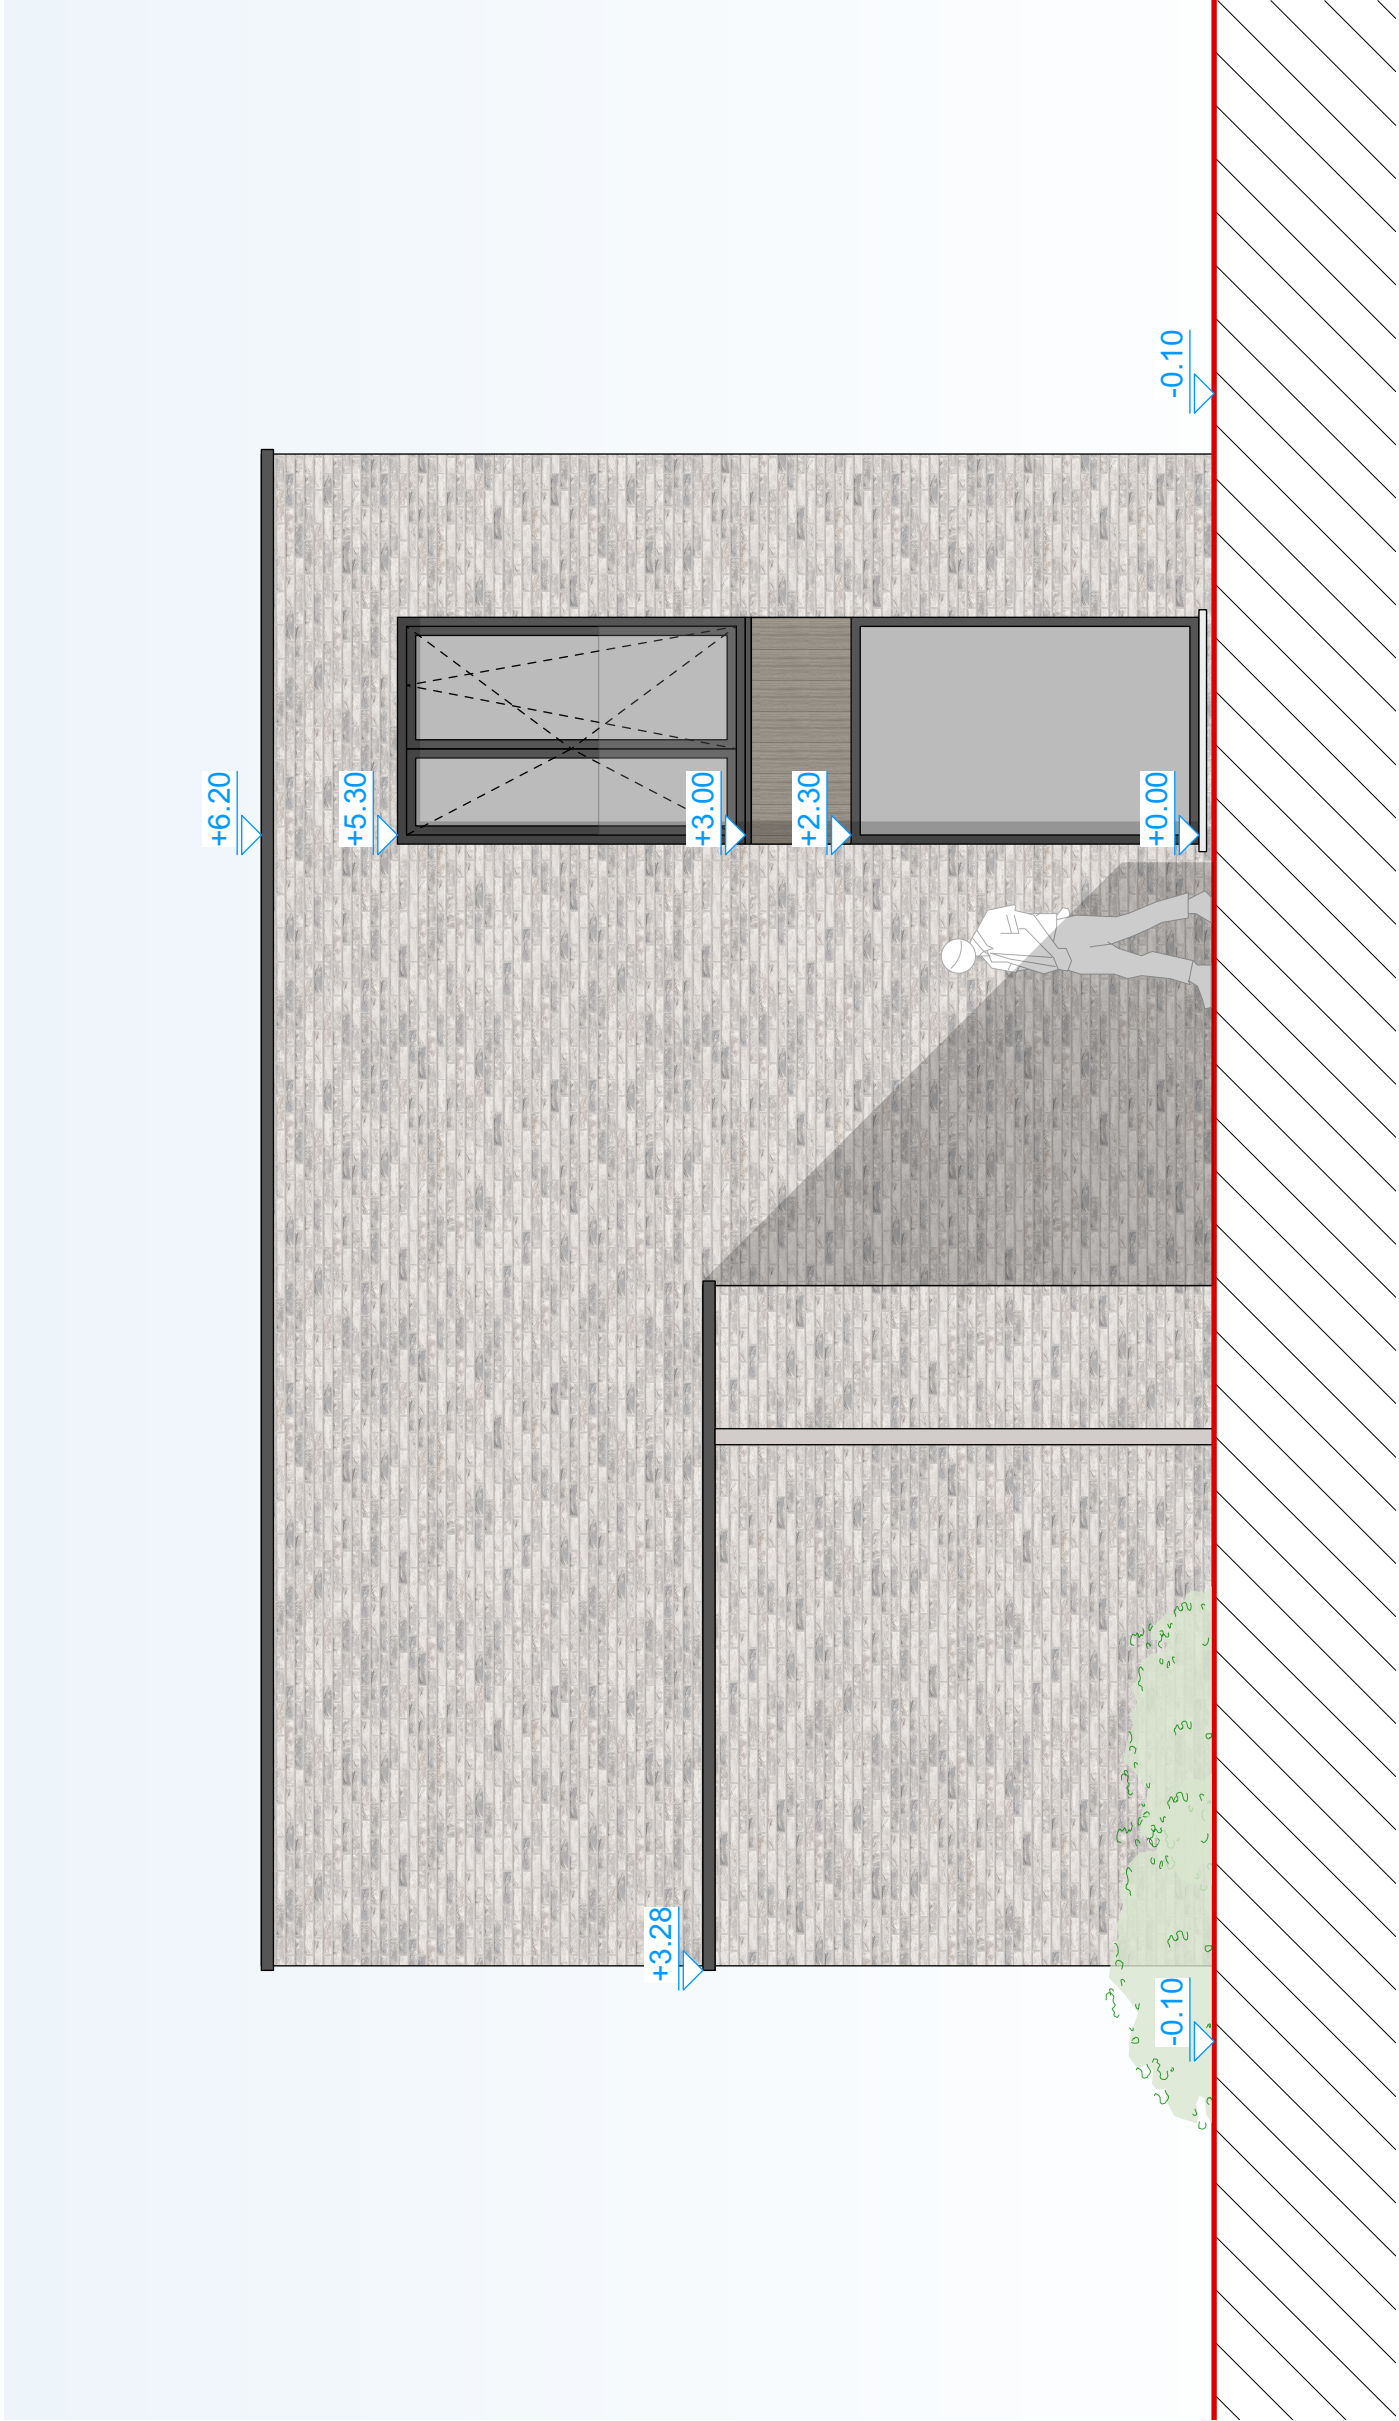

Plannen zijn ter titel van inlichting. Wijzigingen in functie van stabiliteitsstudie en uitvoeringsmethodes kunnen nog voorkomen

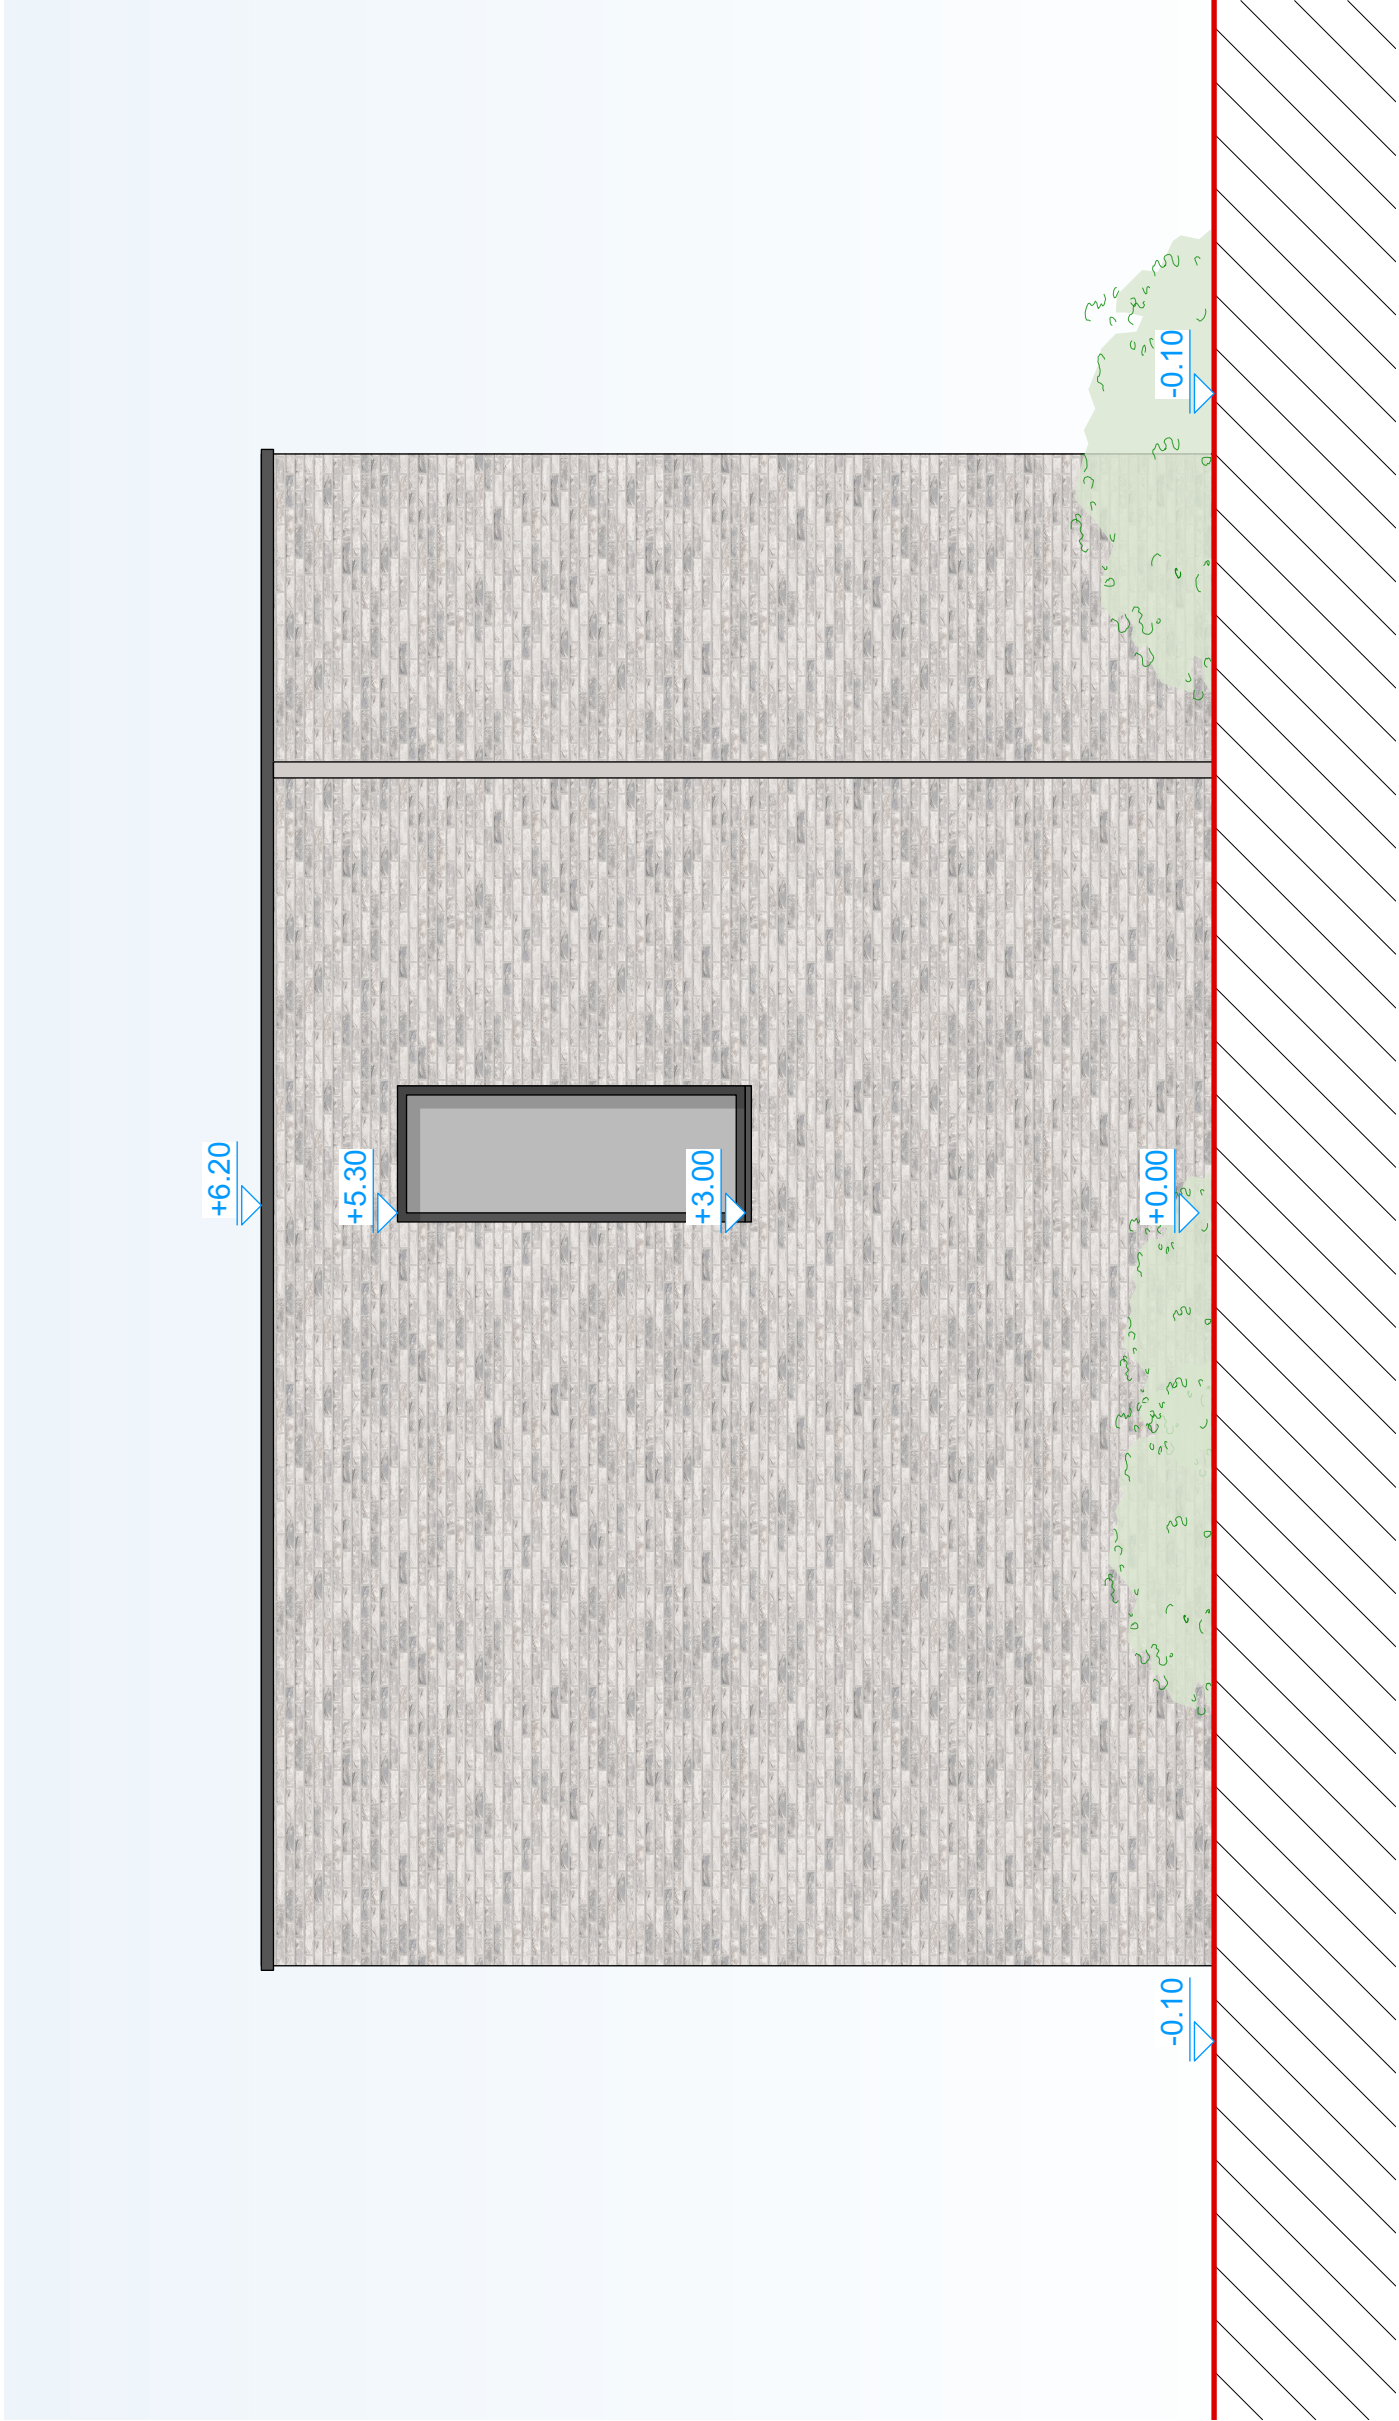

Plannen zijn ter titel van inlichting. Wijzigingen in functie van stabiliteitsstudie en uitvoeringsmethodes kunnen nog voorkomen

