

Revisions			
INDEX	DATE	DESCRIPTION	NAME



Renovatie

Floor Plan +00 001b

Initial date: 27/03/2026  
latest date: 27/03/2026


Report n°: 0

Jozef Wautersstraat 6, 2600 Antwerpen, Belgium

Scale 1:100

Drawn: EAZ  
Coord.:

PLOT DATE: 27-03-2026 13:21:21

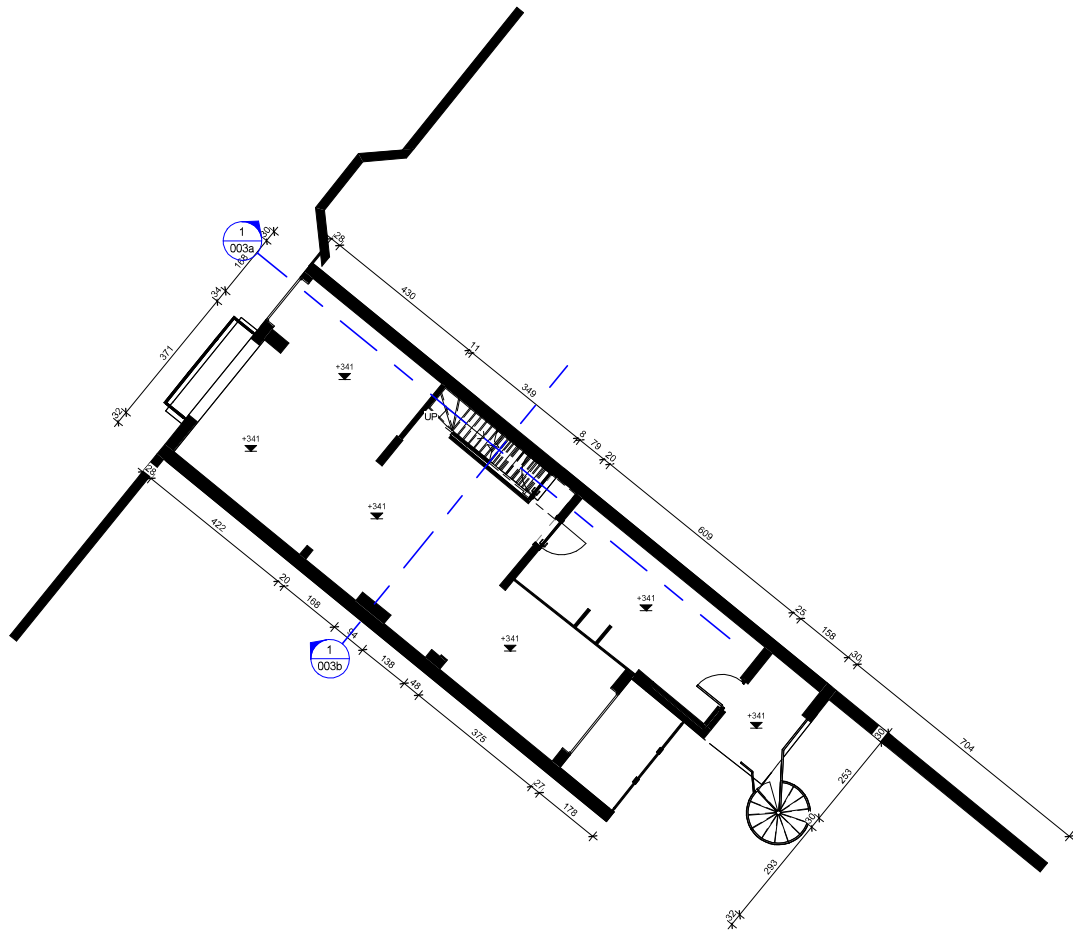

Revisions			
INDEX	DATE	DESCRIPTION	NAME




**Renovatie**

Floor Plan +01 001c  
 Jozef Wautersstraat 6, 2600 Antwerpen, Belgium

Initial date: 27/03/2026  
 latest date: 27/03/2026  
 Scale 1:100

Report n°: 0  
 Drawn: EAZ  
 Coord.:

PLOT DATE: 27-03-2026 13:21:21

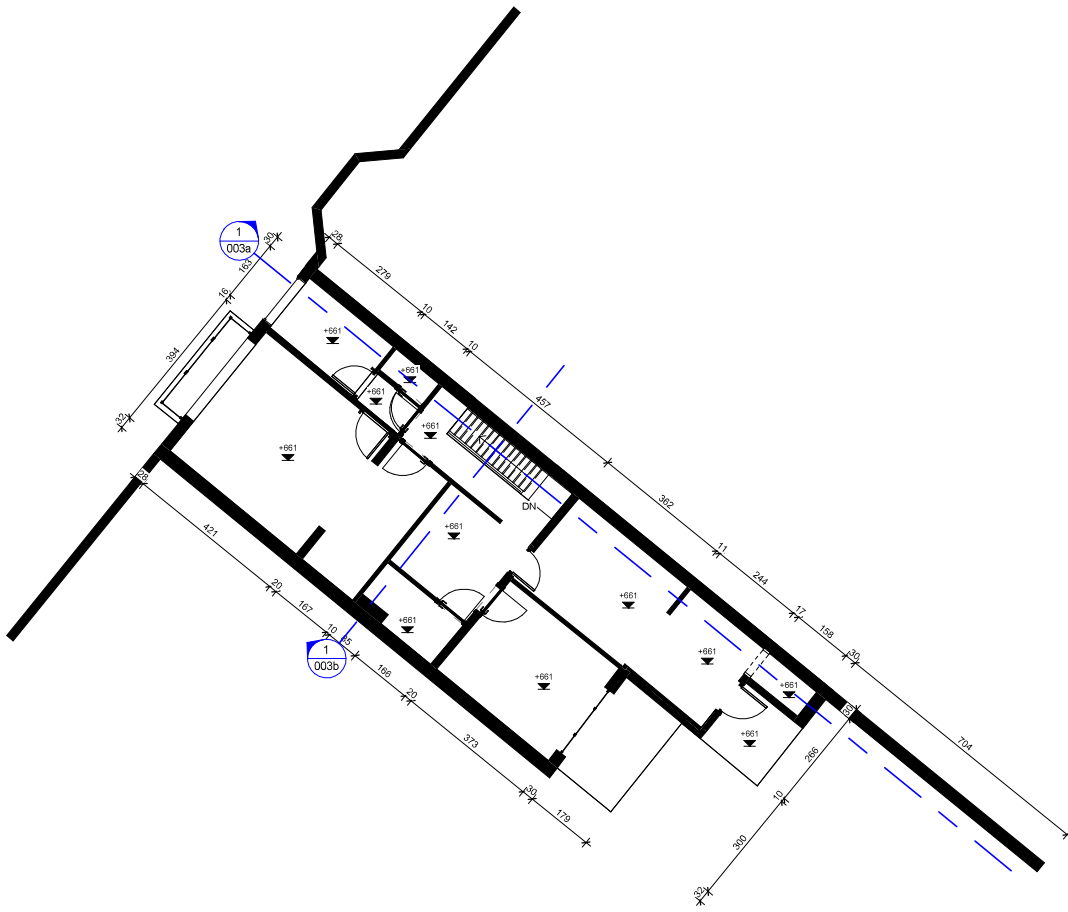


Revisions			
INDEX	DATE	DESCRIPTION	NAME



Renovatie

Floor Plan +02	001d	Initial date: 27/03/2026 latest date: 27/03/2026	Report n°: 0
Jozef Wautersstraat 6, 2600 Antwerpen, Belgium		Scale 1:100	Drawn: EAZ Coord.:

PLOT DATE: 27-03-2026 13:21:22

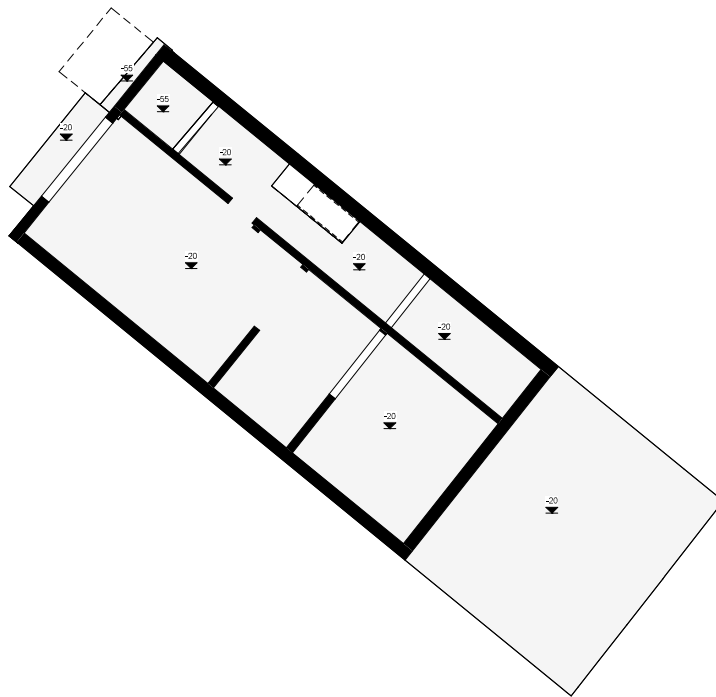

Revisions			
INDEX	DATE	DESCRIPTION	NAME



Renovatie

Ceiling Plan -01 002a


Initial date: 27/03/2026  
latest date: 27/03/2026

Report n°: 0  
Drawn: EAZ  
Coord.:

Jozef Wautersstraat 6, 2600 Antwerpen, Belgium

Scale 1 : 100  
:

PLOT DATE: 27-03-2026 13:21:22

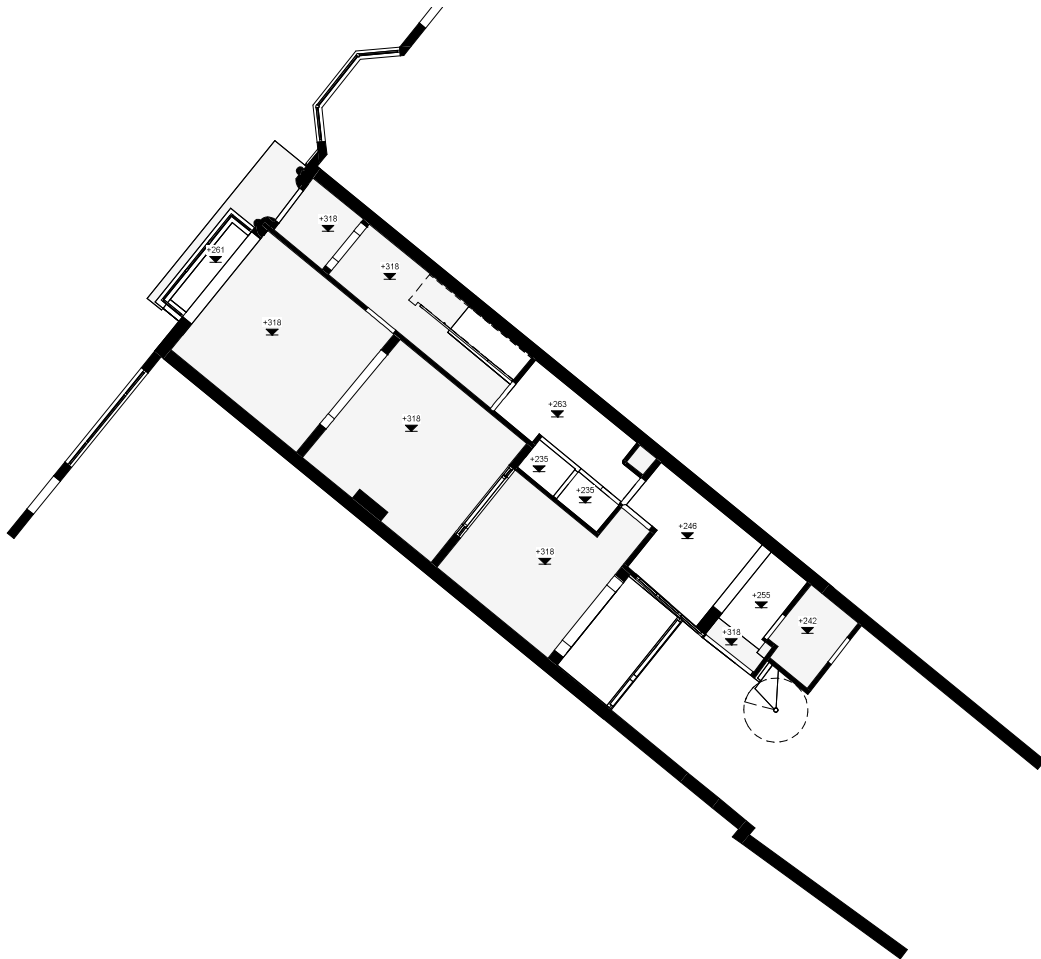

Revisions			
INDEX	DATE	DESCRIPTION	NAME



Renovatie

Ceiling Plan +00 002b

Initial date: 27/03/2026  
latest date: 27/03/2026

Report n°: 0


Jozef Wautersstraat 6, 2600 Antwerpen, Belgium

Drawn: EAZ

Scale 1:100

Coord:

PLOT DATE: 27-03-2026 13:21:22

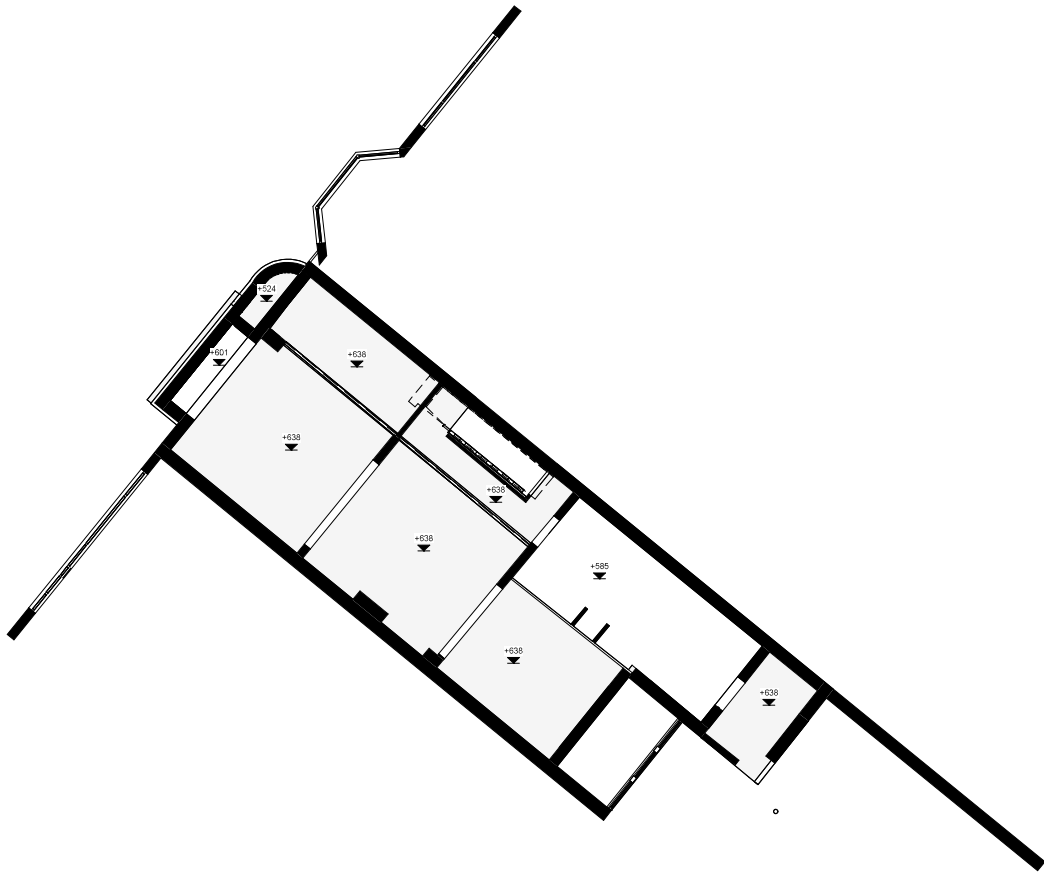

Revisions			
INDEX	DATE	DESCRIPTION	NAME



Renovatie

Ceiling Plan +01

002c

Initial date: 27/03/2026

latest date: 27/03/2026

Report n°: 0


Drawn: EAZ

Coord.:

Jozef Wautersstraat 6, 2600 Antwerpen, Belgium

Scale 1:100

PLOT DATE: 27-03-2026 13:21:23

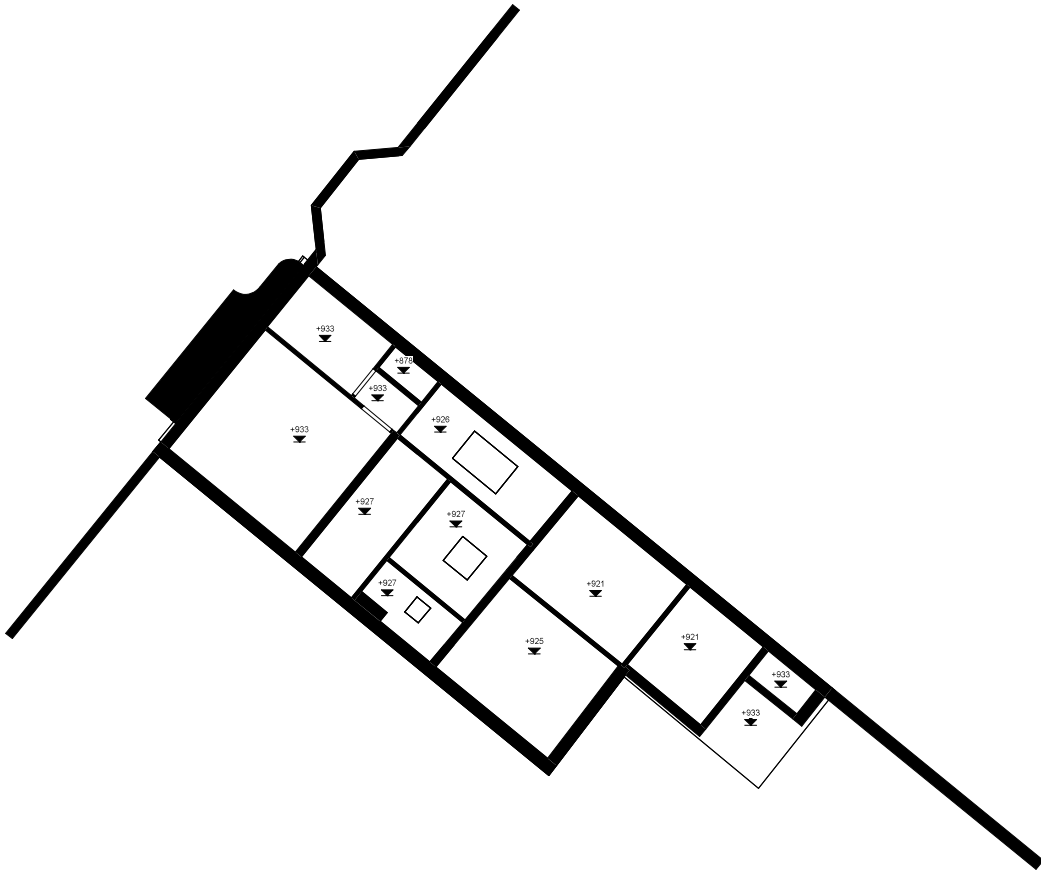


Revisions			
INDEX	DATE	DESCRIPTION	NAME



Renovatie

Ceiling Plan +02	002d	Initial date: 27/03/2026 latest date: 27/03/2026	Report n°: 0
Jozef Wautersstraat 6, 2600 Antwerpen, Belgium		Scale 1:100	Drawn: EAZ Coord.:

PLOT DATE: 27-03-2026 13:21:23

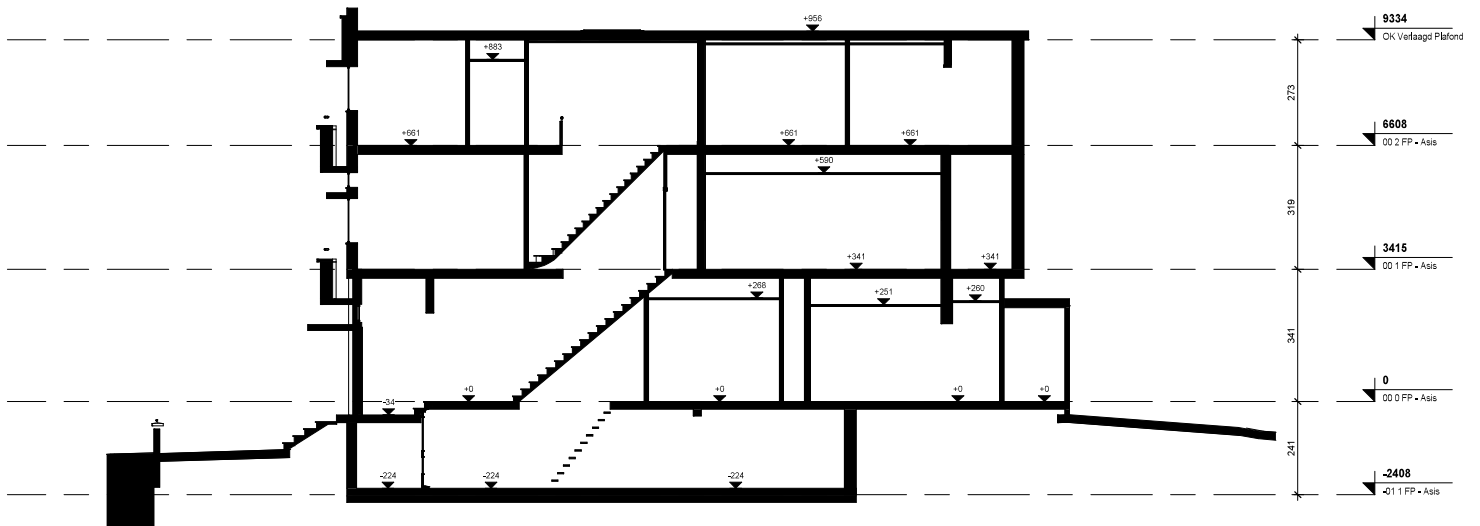

1 Section A  
1 : 100


Revisions			
INDEX	DATE	DESCRIPTION	NAME



Renovatie

Sections	003a	Initial date: 27/03/2026 latest date: 27/03/2026	Report n°: 0
Jozef Wautersstraat 6, 2600 Antwerpen, Belgium		Scale 1 : 100	Drawn: EAZ Coord.:

PLOT DATE: 27-03-2026 13:21:23

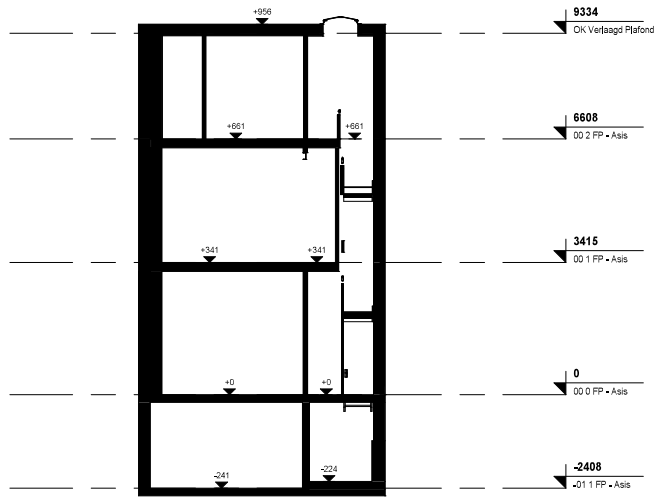

1 Section B  
1 : 100

Revisions			
INDEX	DATE	DESCRIPTION	NAME



Renovatie

Sections

003b

Initial date: 27/03/2026

latest date: 27/03/2026

Report n°: 0

Drawn: EAZ

Coord.: :

Jozef Wautersstraat 6, 2600 Antwerpen, Belgium

Scale 1 : 100

:



Revisions			
INDEX	DATE	DESCRIPTION	NAME



Renovatie

Facade 004

Initial date: 27/03/2026  
Latest date: 27/03/2026

Report n°: 0  
Drawn: EAZ  
Coord.:

Jozef Wautersstraat 6, 2600 Antwerpen, Belgium

Scale 1:100



Revisions			
INDEX	DATE	DESCRIPTION	NAME



Renovatie

ASIS 3D +00

005

Initial date: 27/03/2026

Latest date: 27/03/2026

Report n°: 0


Drawn: EAZ

Coord.:

Jozef Wautersstraat 6, 2600 Antwerpen, Belgium

Scale

:

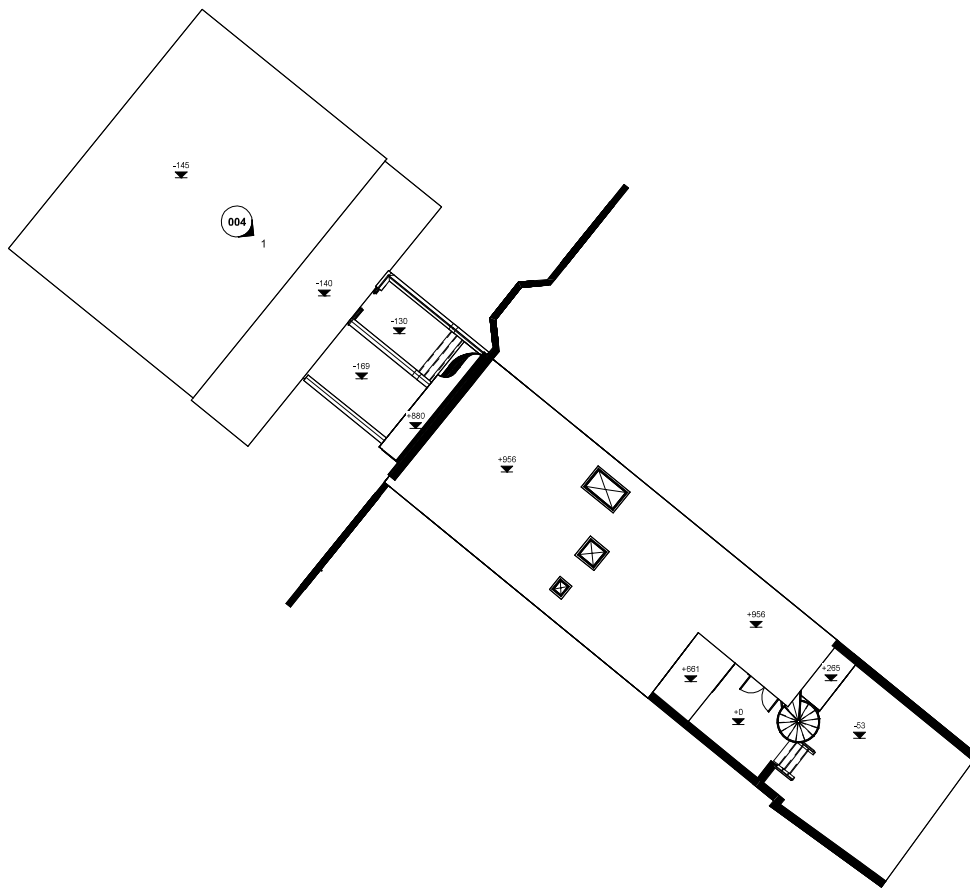

Revisions			
INDEX	DATE	DESCRIPTION	NAME



Renovatie

Inplantingsplan

006

Initial date: 27/03/2026

latest date: 27/03/2026

Report n°: 0

Drawn: EAZ

Coord.: :

Jozef Wautersstraat 6, 2600 Antwerpen, Belgium

Scale 1 : 150

:

PLOT DATE: 27-03-2026 13:21:27

