


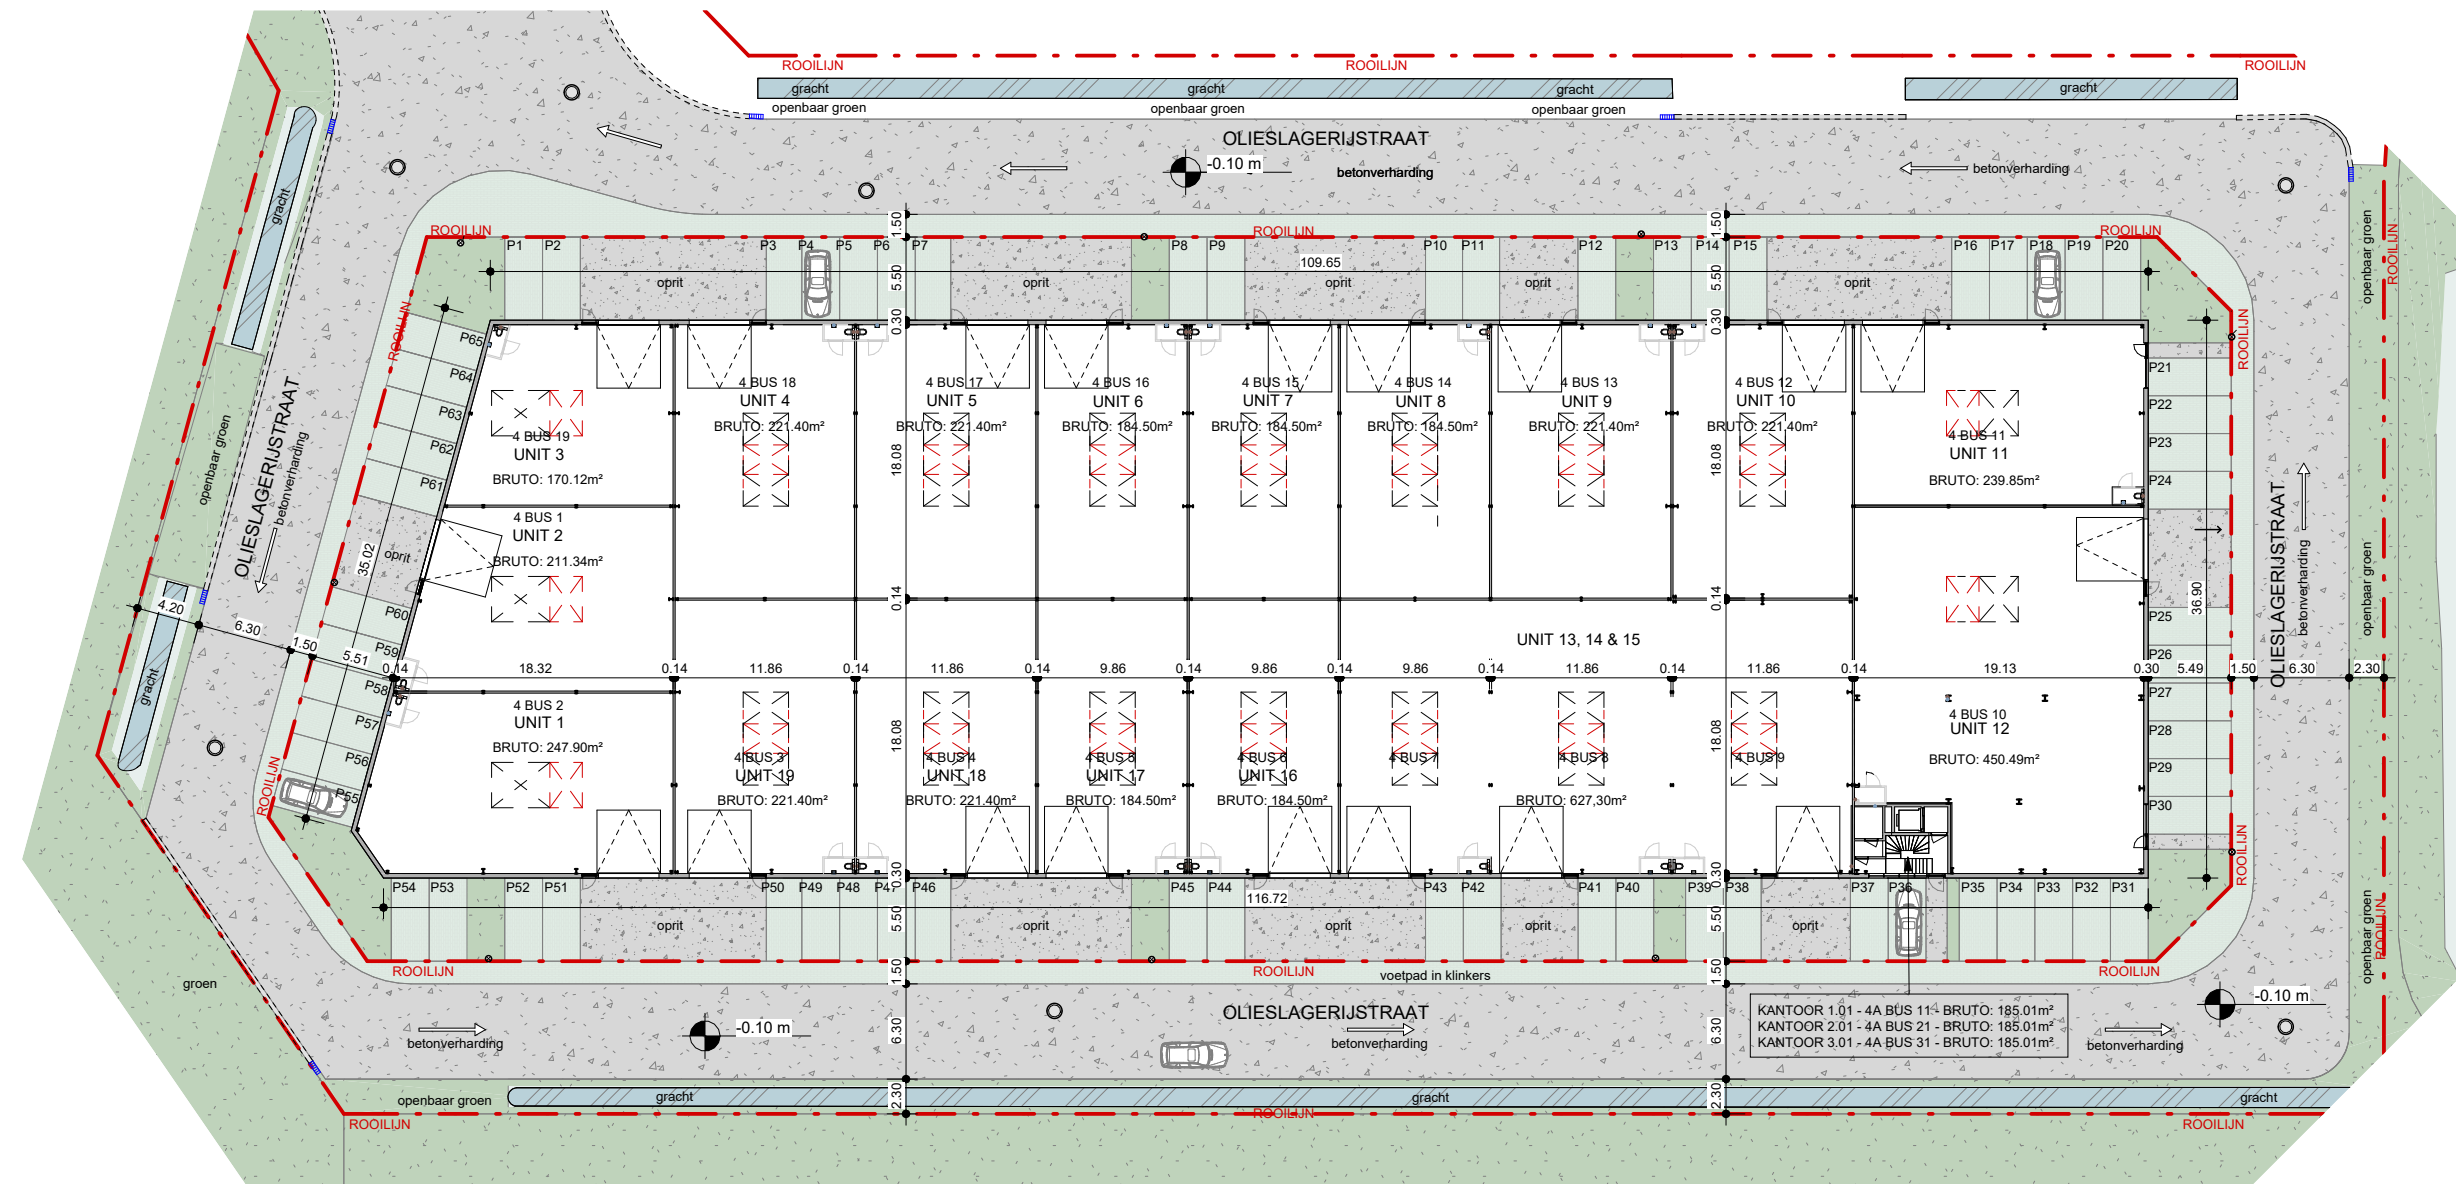

INPLANTINGSPLAN

1 : 500

