

koophandelstraat 42
B - 9160 lokeren
tlf 09 349 67 77
info@blaf.be

AF TĚ BREKEN WANDEN ACHTERBOUW



LEGENDE


- EIGEN PERCEELSGRENZEN
- NIUWE GIPSKARTON WANDEN
- OMLIGGENDE PERCEELSGRENZEN
- PLAT DAK
- AF TE BREKEN WANDEN




Barth Lieveen Freek
ARCHITECTEN

Koophandelstraat 42
B - 9160 Iokeren
tlf 09 349 67 77
info@blaf.be

VERDIEPINGSPLAN 1/100

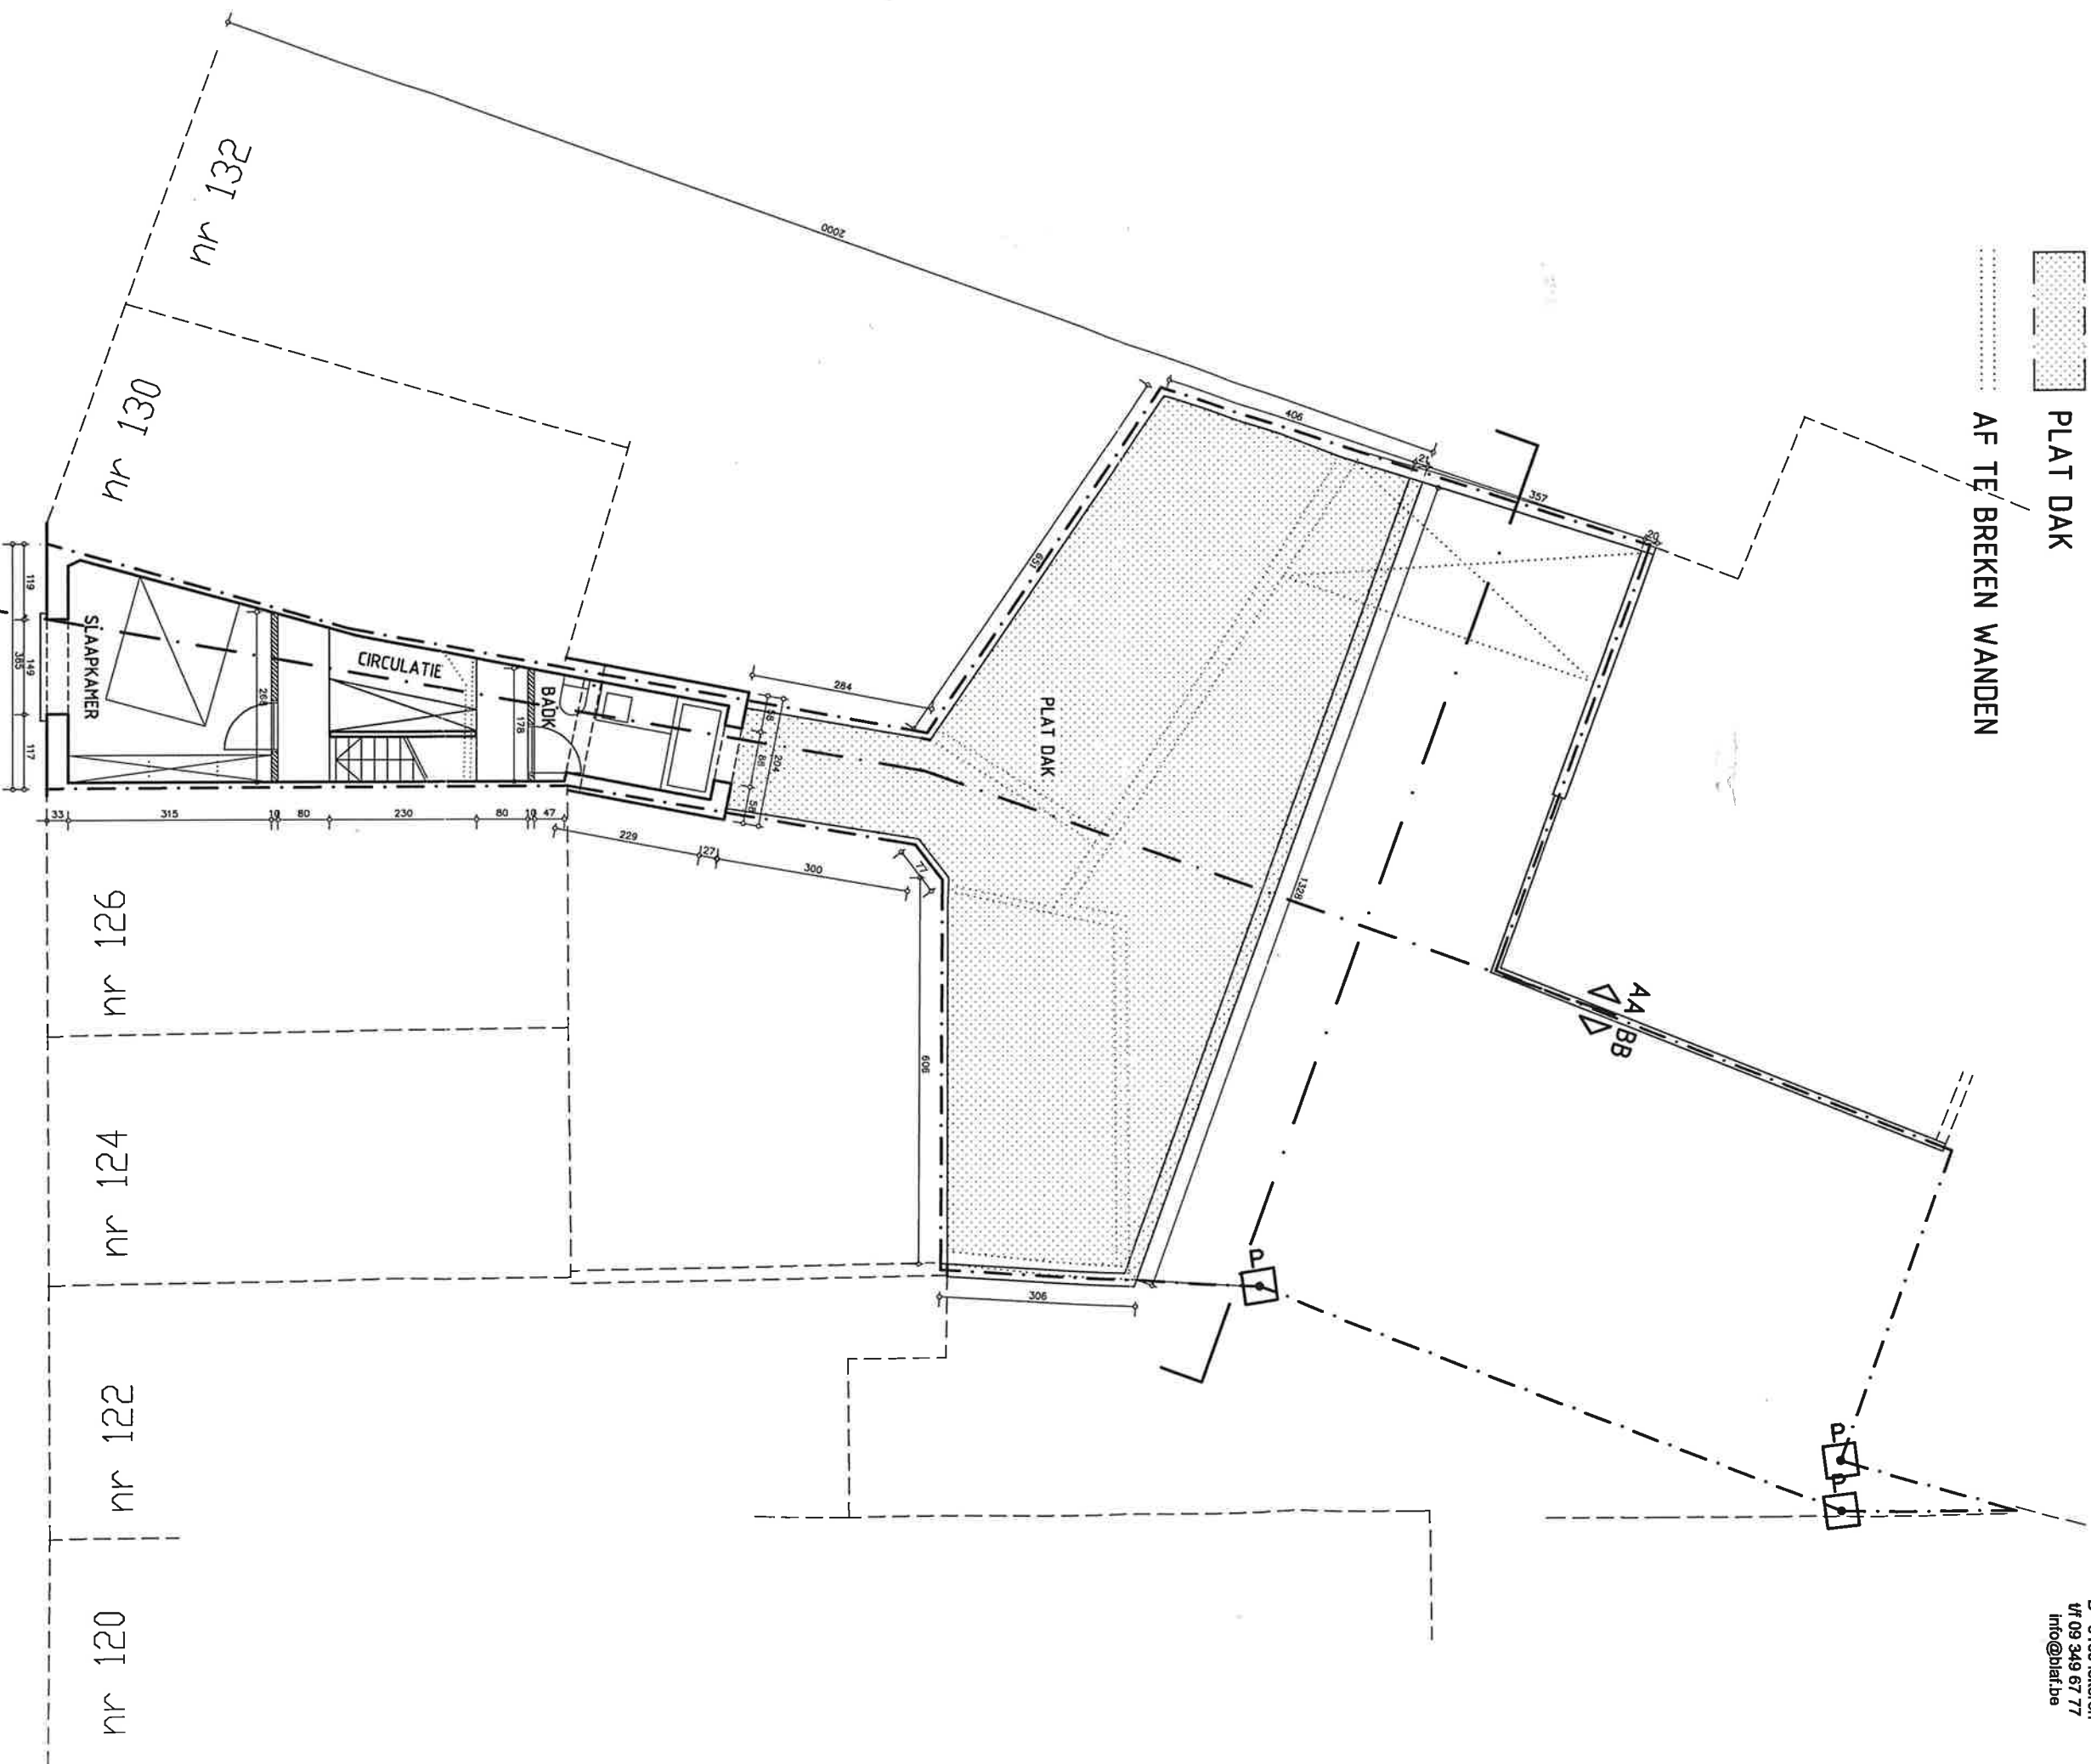


LEGENDE

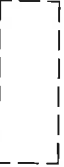-  EIGEN PERCEELSGRENZEN
-  NIEUWE GIPSKARTON WANDEN
-  OMLIGGENDE PERCEELSGRENZEN
-  PLAT DAK
-  AF TE BREKEN WANDEN


BLAF
Bart Lieven Freek
ARCHITECTEN
koophandelsstraat 42
B - 9160 Iokeren
Vt 09 349 67 77
info@blaf.be



AA/BB
ZOLDERPLAN 1/100

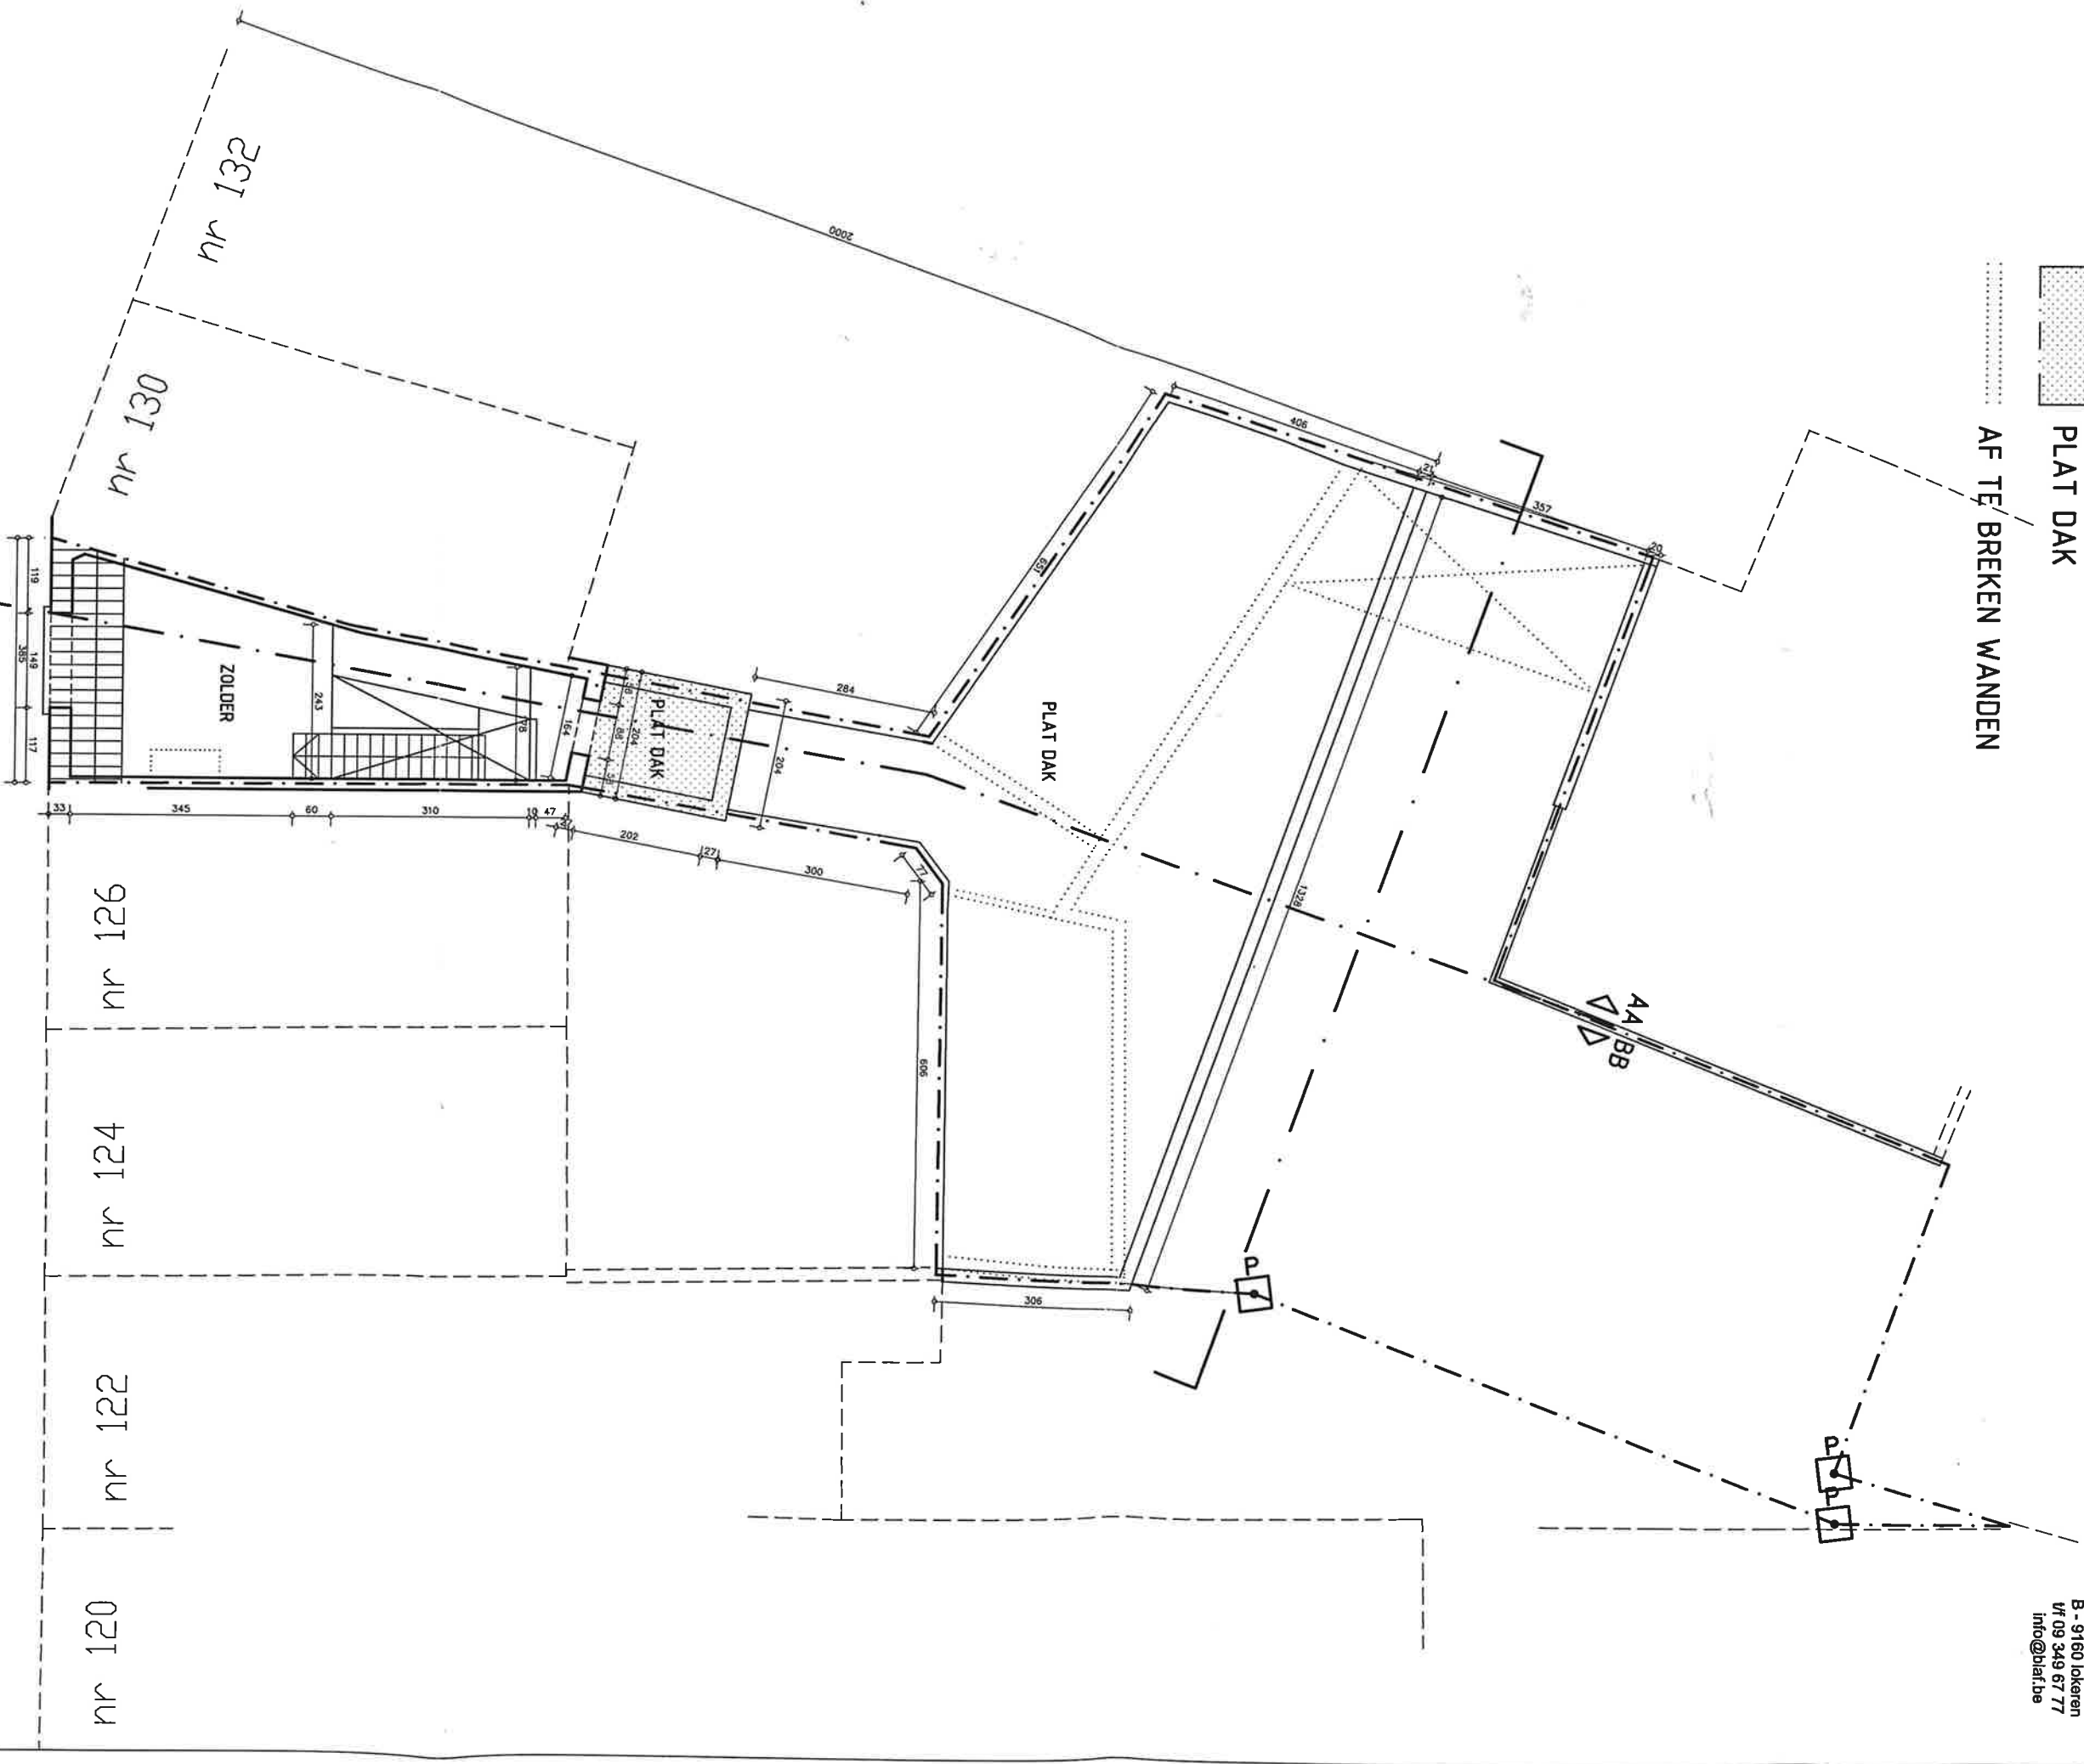

LEGENDE

 -  EIGEN PERCEELSGRENZEN
-  NIEUW FUNDERINGSBETON
-  OMLIGGENDE PERCEELSGRENZEN
-  AF TE BREKEN ONDERGRONDS METSELWERK



Barth Lieveen Freek
ARCHITECTEN

Koophandelstraat 42
B - 9160 Iokeren
tlf 09 349 67 77
info@blaf.be

AA / BB
FUNDERINGSPLAN 1/100

