


# SOUS-SOL

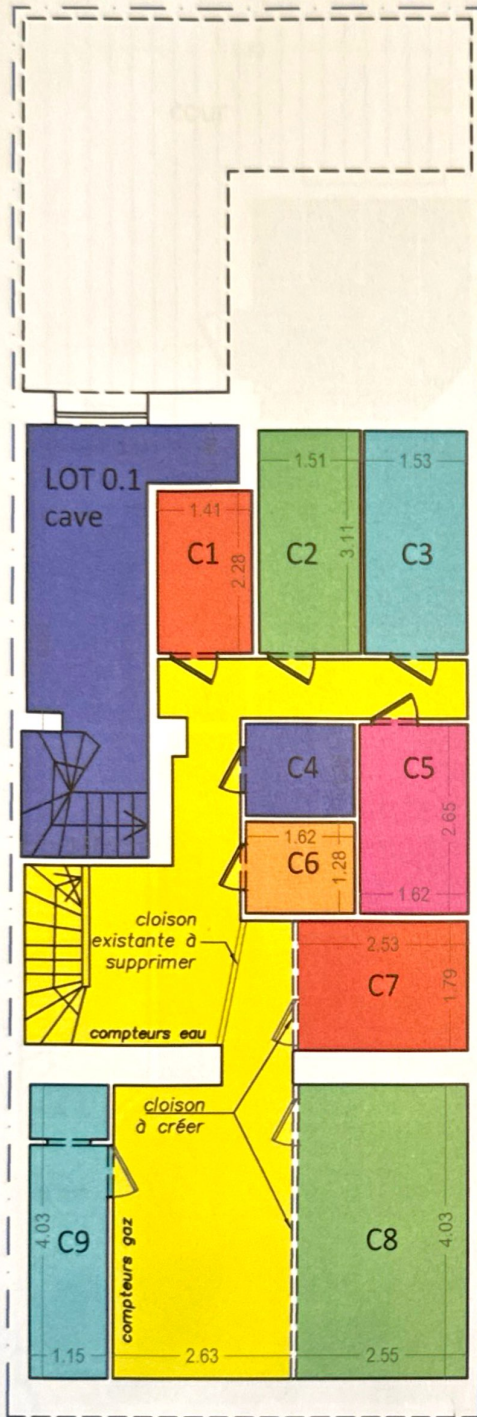

- Parties communes
- Parties privatives au LOT C1
- Parties privatives au LOT C2
- Parties privatives au LOT C3
- Parties privatives au LOT C4
- Parties privatives au LOT C5
- Parties privatives au LOT C6
- Parties privatives au LOT C7
- Parties privatives au LOT C8
- Parties privatives au LOT C9

N° de lot	S.E.M. (Brutes) TOTAL m <sup>2</sup>	S.I.M. (Nettes) TOTAL m <sup>2</sup>	Quotités générales (millièmes)
Lot C.1	3,68 m <sup>2</sup>	3,26 m <sup>2</sup>	3
Lot C.2	5,53 m <sup>2</sup>	4,77 m <sup>2</sup>	4
Lot C.3	6,04 m <sup>2</sup>	4,82 m <sup>2</sup>	4
Lot C.4	2,32 m <sup>2</sup>	2,13 m <sup>2</sup>	2
Lot C.5	5,08 m <sup>2</sup>	4,34 m <sup>2</sup>	4
Lot C.6	2,35 m <sup>2</sup>	2,13 m <sup>2</sup>	2
Lot C.7	5,72 m <sup>2</sup>	4,55 m <sup>2</sup>	4
Lot C.8	13,20 m <sup>2</sup>	10,23 m <sup>2</sup>	9
Lot C.9	7,19 m <sup>2</sup>	4,64 m <sup>2</sup>	4
Lot 0.1	112,27 m <sup>2</sup>	93,43 m <sup>2</sup>	241
Lot 1.1	107,12 m <sup>2</sup>	93,32 m <sup>2</sup>	251
Lot 2.1	100,43 m <sup>2</sup>	87,84 m <sup>2</sup>	236
Lot 3.1	100,43 m <sup>2</sup>	87,84 m <sup>2</sup>	236
<b>TOTAL :</b>	<b>471,36 m<sup>2</sup></b>	<b>403,30 m<sup>2</sup></b>	<b>1.000</b>

Date : 17/02/2025  
Version : 1

Rue Léon Theodor 126, 1090 Bruxelles  
Cadastré sous Jette 3ème division  
section D numéro 181R4


Des. :  
O.C.

**OGEXIM SRL**  
Michaël VANHERREWEGHEN  
Géomètre - Expert - GEO121226  
Avenue du Pérou, 4  
1000 - Bruxelles  
site web : [www.ogexim.be](http://www.ogexim.be)  
mobile : 0494.77.60.98  
email : [info@ogexim.be](mailto:info@ogexim.be)

**OGEXIM**  
OFFICE DES GEOMETRES & EXPERTS IMMOBILIERS

Echelle : 1/100  
Format : A4


Niveaux :  
SOUS-SOL

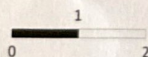



# DEUXIEME ETAGE

- Parties communes
- Parties privées au LOT 2.1

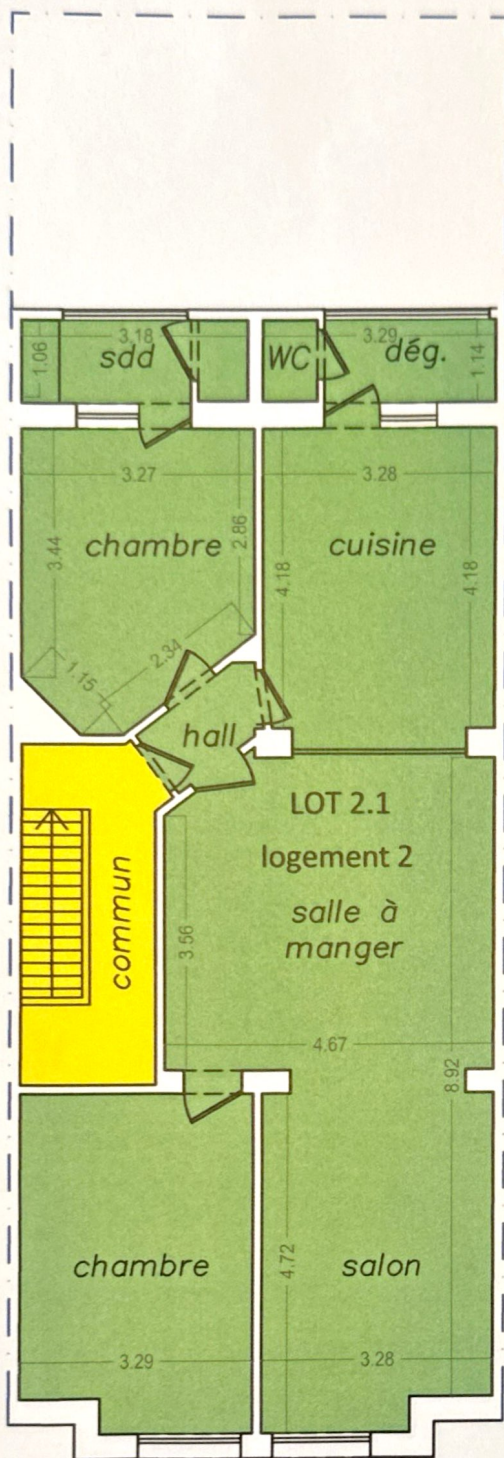

N° de lot	S.E.M. (Brutes) TOTAL m <sup>2</sup>	S.I.M. (Nettes) TOTAL m <sup>2</sup>	Quotités générales (millièmes)
Lot C.1	3,68 m <sup>2</sup>	3,26 m <sup>2</sup>	3
Lot C.2	5,53 m <sup>2</sup>	4,77 m <sup>2</sup>	4
Lot C.3	6,04 m <sup>2</sup>	4,82 m <sup>2</sup>	4
Lot C.4	2,32 m <sup>2</sup>	2,13 m <sup>2</sup>	2
Lot C.5	5,08 m <sup>2</sup>	4,34 m <sup>2</sup>	4
Lot C.6	2,35 m <sup>2</sup>	2,13 m <sup>2</sup>	2
Lot C.7	5,72 m <sup>2</sup>	4,55 m <sup>2</sup>	4
Lot C.8	13,20 m <sup>2</sup>	10,23 m <sup>2</sup>	9
Lot C.9	7,19 m <sup>2</sup>	4,64 m <sup>2</sup>	4
Lot 0.1	112,27 m <sup>2</sup>	93,43 m <sup>2</sup>	241
Lot 1.1	107,12 m <sup>2</sup>	93,32 m <sup>2</sup>	251
Lot 2.1	100,43 m <sup>2</sup>	87,84 m <sup>2</sup>	236
Lot 3.1	100,43 m <sup>2</sup>	87,84 m <sup>2</sup>	236
<b>TOTAL :</b>	<b>471,36 m<sup>2</sup></b>	<b>403,30 m<sup>2</sup></b>	<b>1.000</b>

Date : 17/02/2025 Version : 1	Rue Léon Theodor 126, 1090 Bruxelles Cadastré sous Jette 3ème division section D numéro 181R4	Des. : O.C.	<b>OGEXIM SRL</b> Michaël VANHERREWEGHEN Géomètre - Expert - GEO121226 Avenue du Pérou, 4 1000 - Bruxelles site web : www.ogexim.be mobile : 0494.77.60.98 email : info@ogexim.be
Echelle : 1/100 Format : A4	Niveaux : Deuxième Etage		