


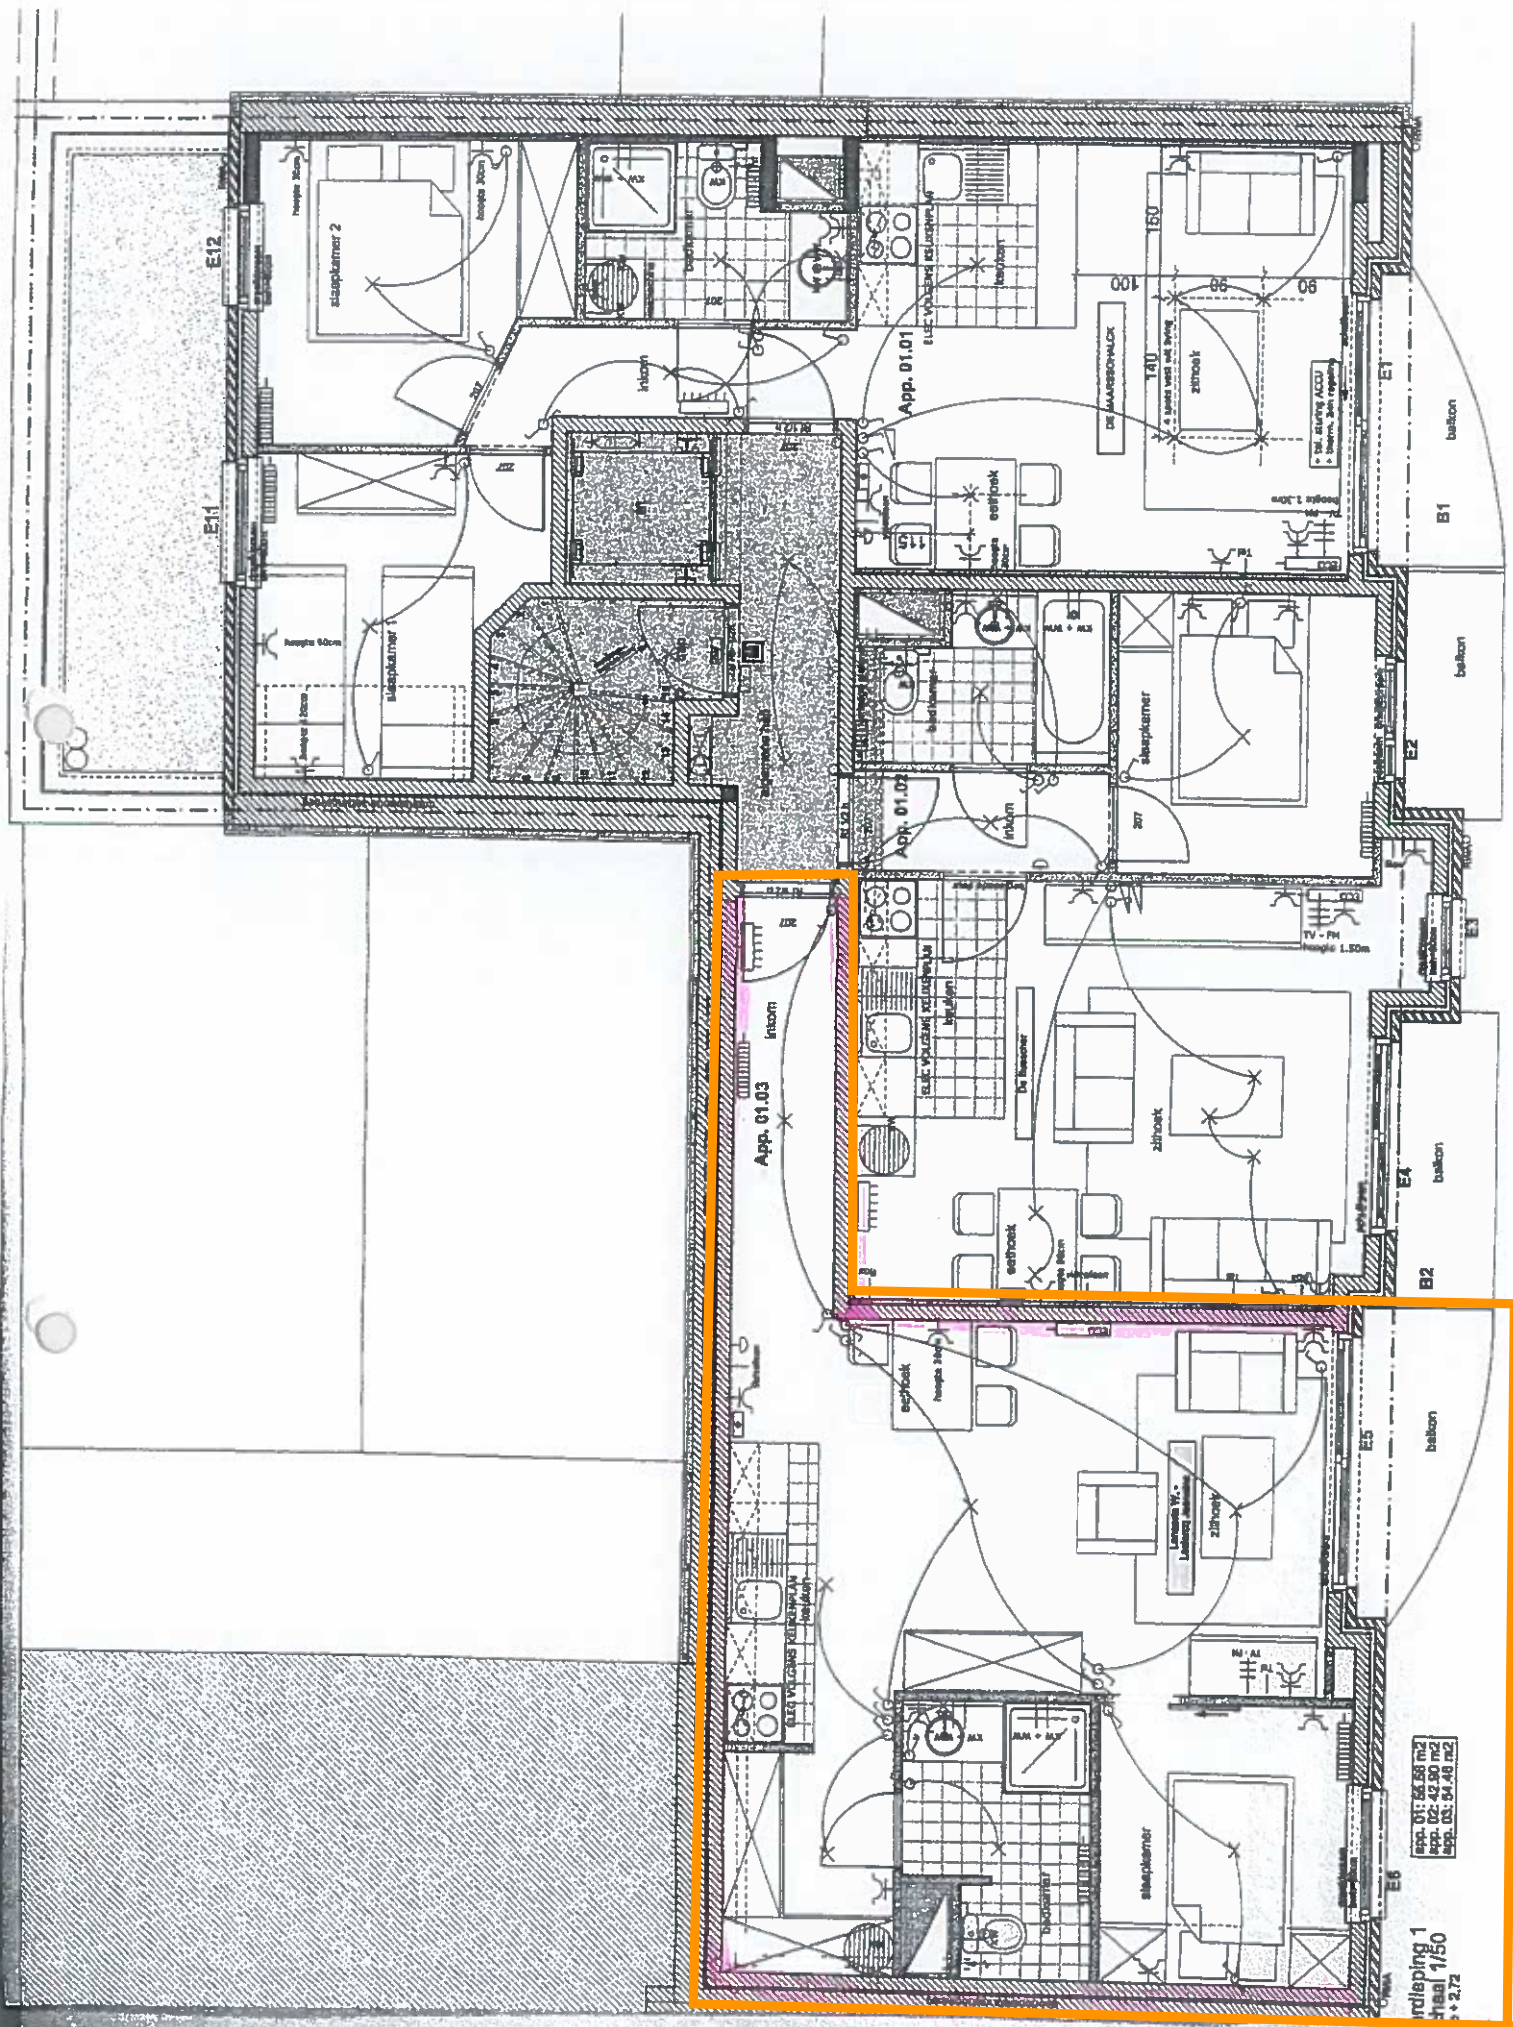

App. 01.03 Intom

App. 01.01

App. 01.02

App. 01: 66.50 m²
App. 02: 66.50 m²
App. 03: 64.40 m²

indeling 1
taal 1/50
1:2.72