

ASFALTWEG

snede

EP

E77Y


E69F29

E69F13

5202

garage

garage

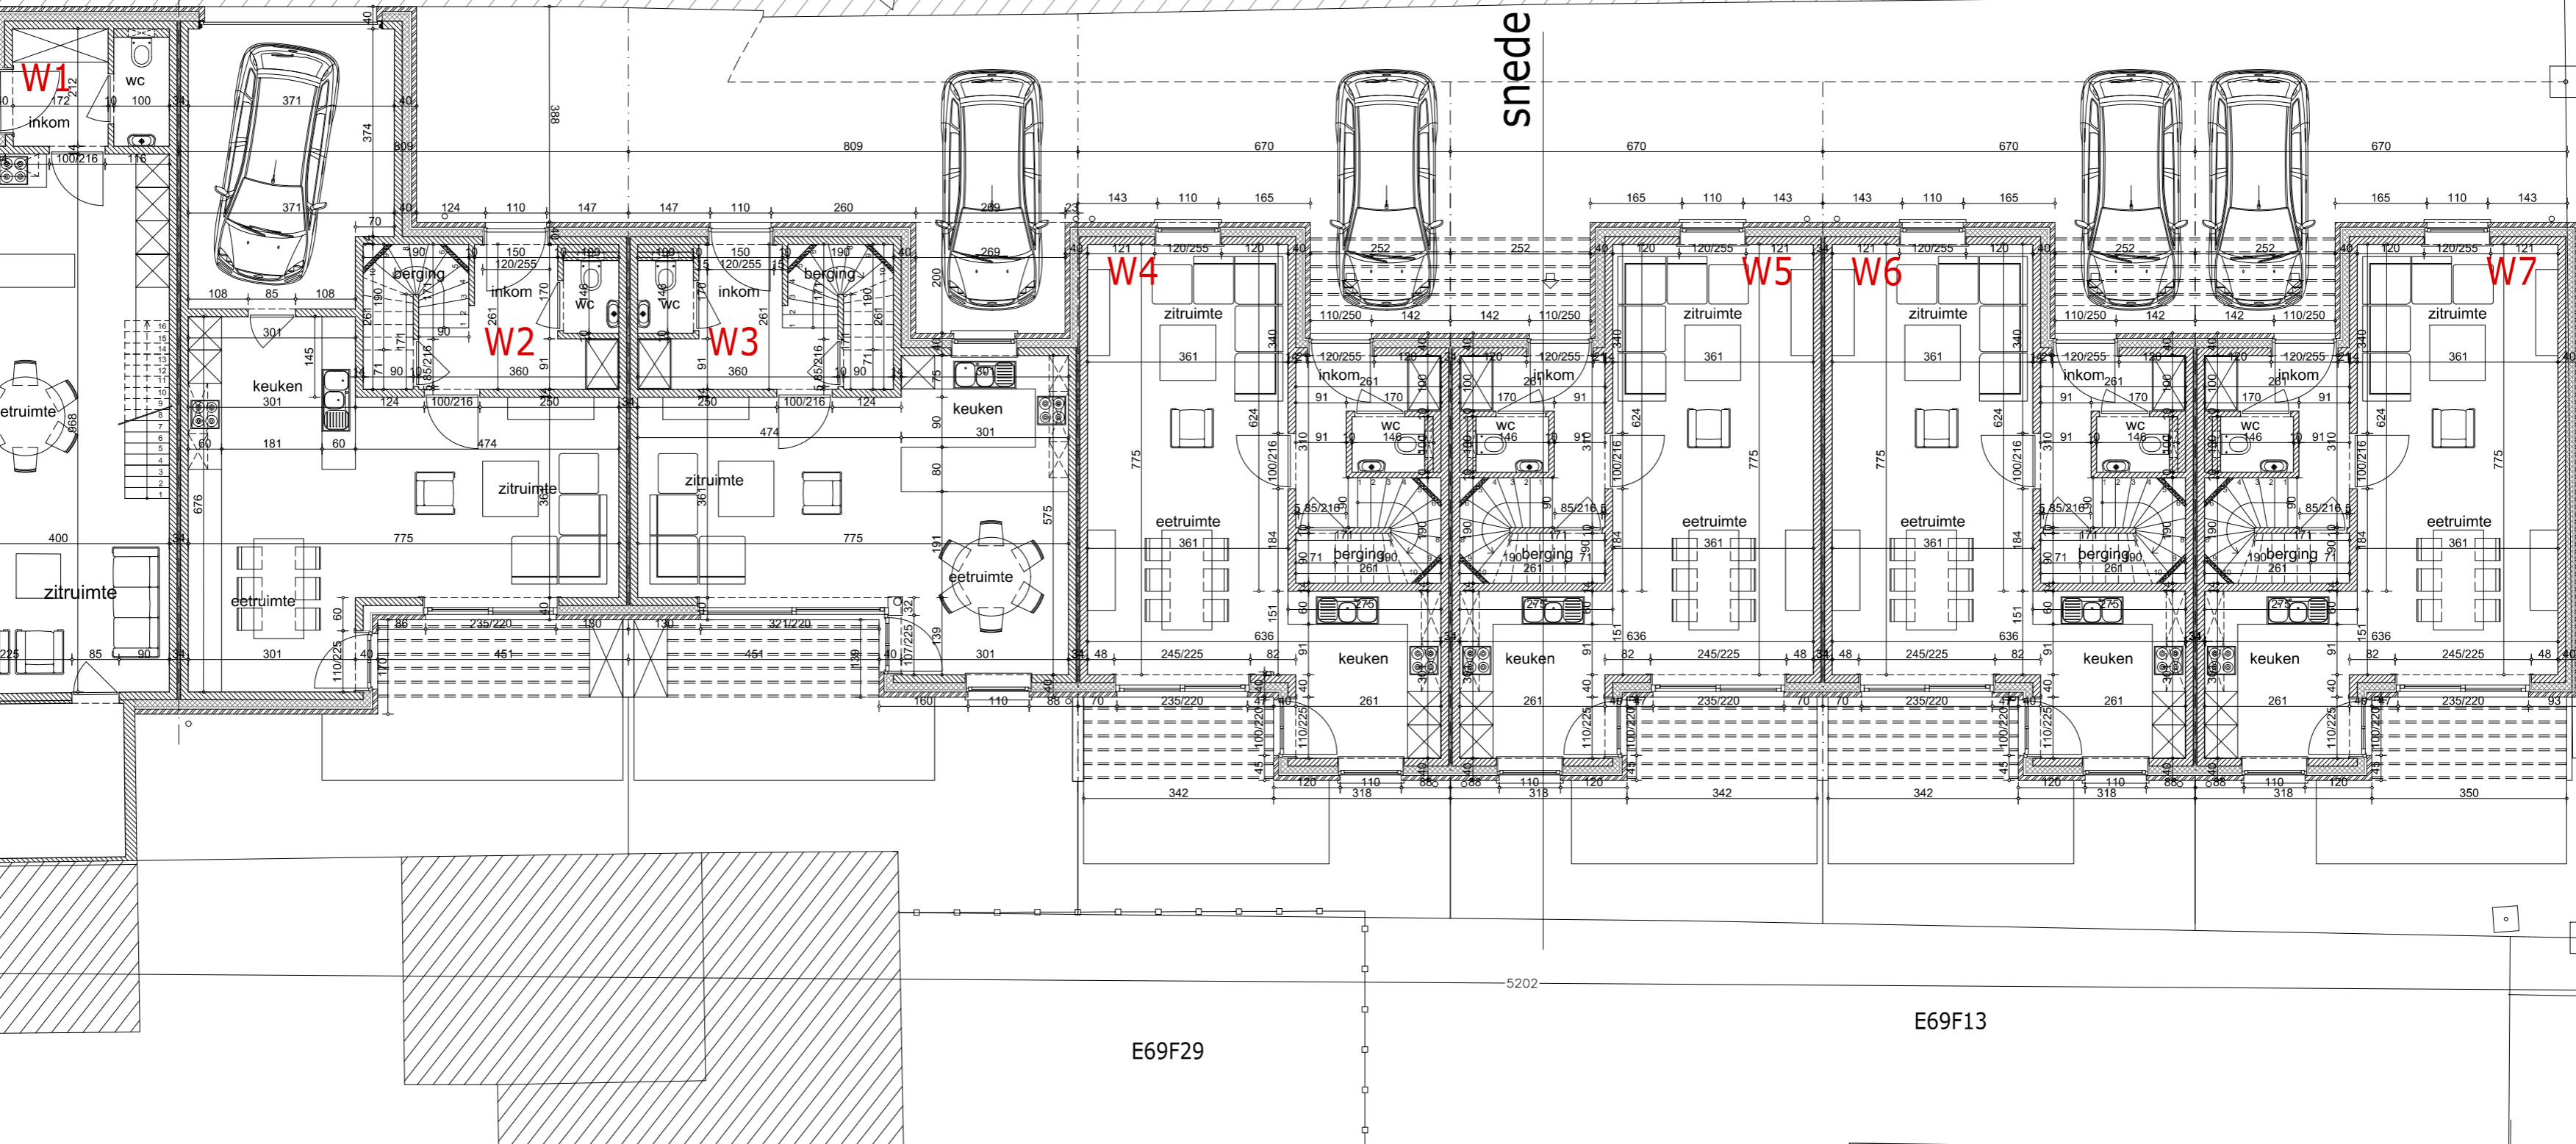

0 1m 2m 3m