


Plan : ALG\_91\_Ao  
 Datum : 29-04-21  
 Schaal : 1/100  
 C.A.D. :  
 AR\_ALG\_KC5311-00\_GR\_91\_Ao

HEERS - KC5311-00  
 Algemeen  
 Kelder verdieping -1





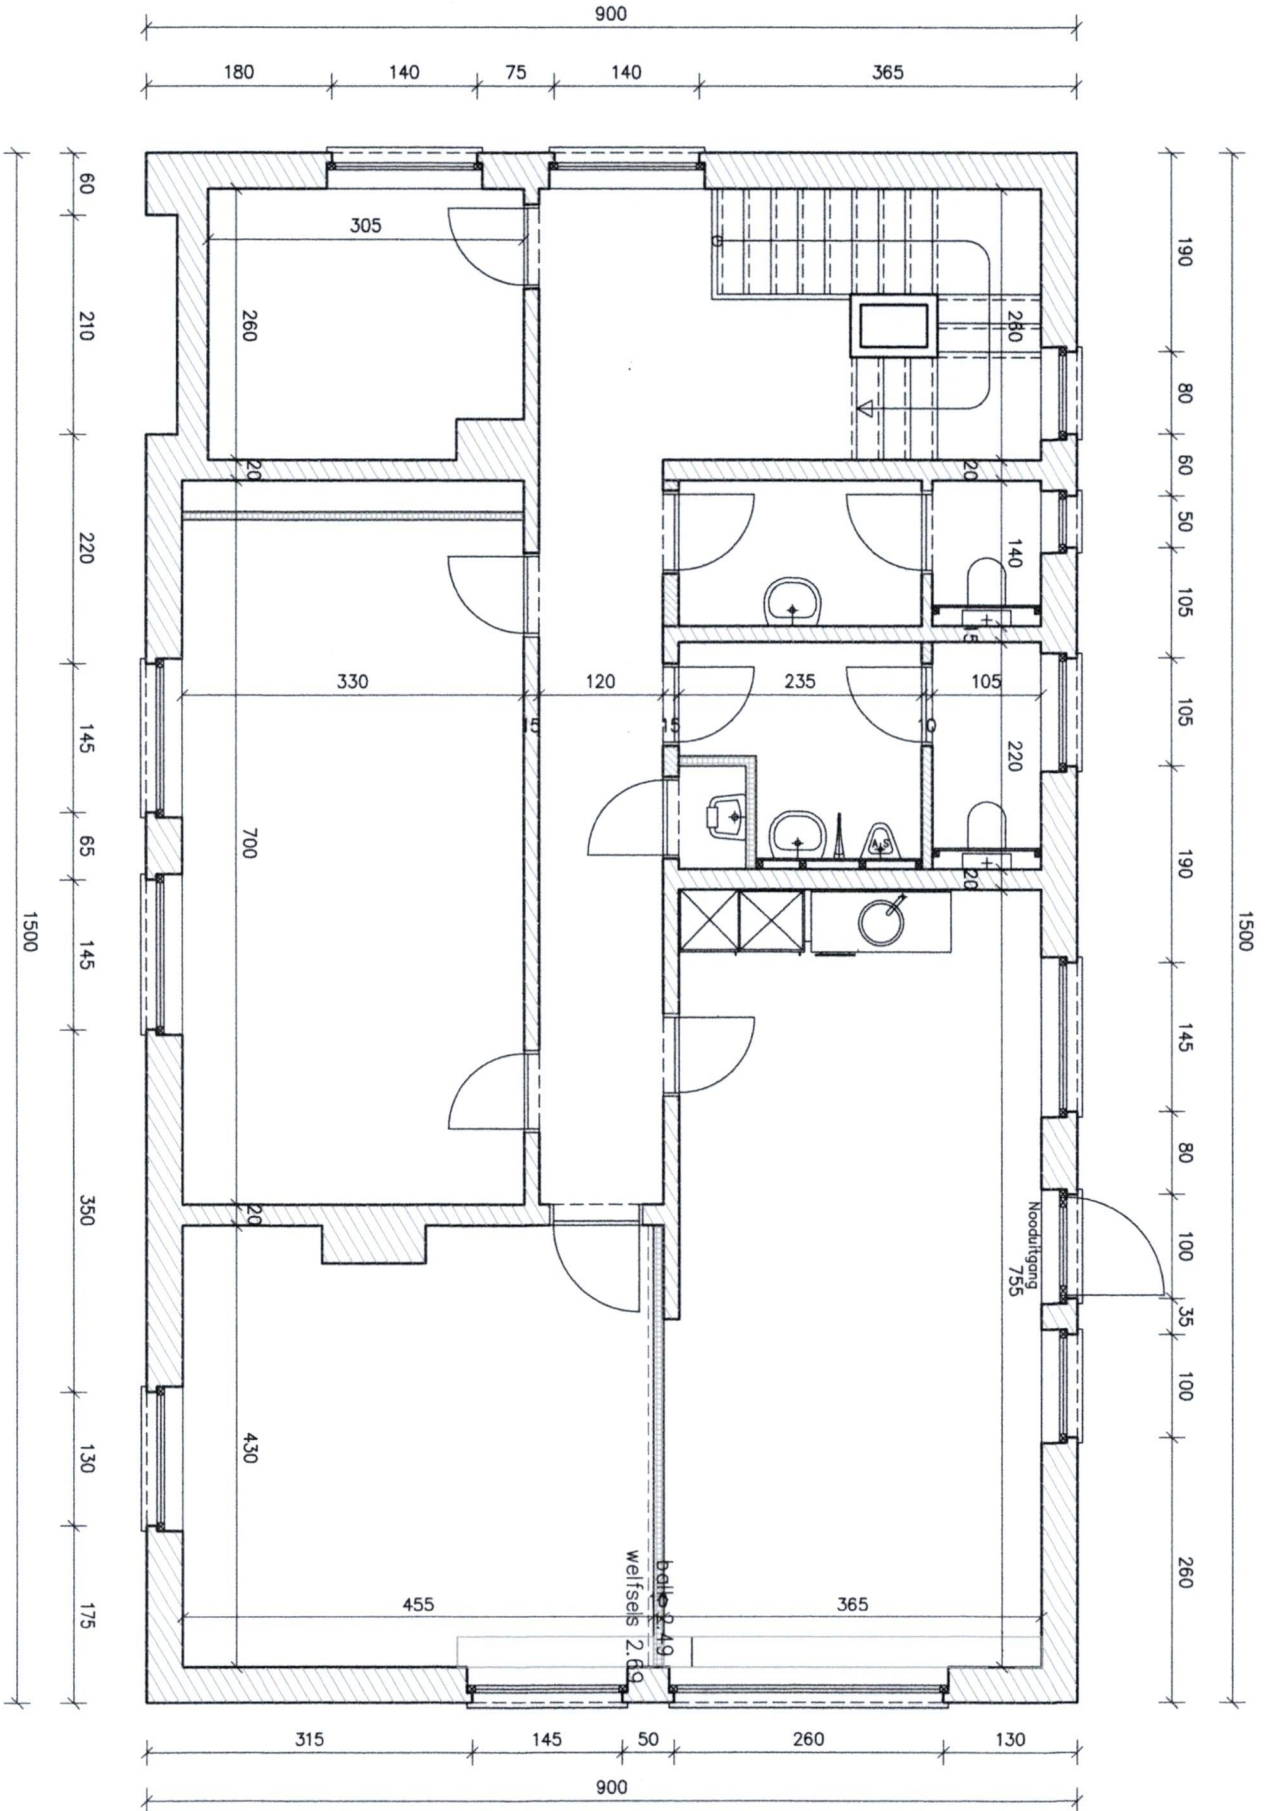

Plan : ALG\_01\_Ao  
 Datum : 29-04-21  
 Schaal : 1/50  
 C.A.D. :  
 AR\_ALG\_KC5311-00\_GR\_01\_Ao

HEERS - KC5311-00  
 Algemeen  
 1e verdieping

