


INSPECT
BELGIUM

İnspecteur : KOLUKISA OGLU Ali

Signature / Handtekening :

HBVB4
BEERTEGE MIRAAT
9750 OUVEGEN
3. BE0430.438.378

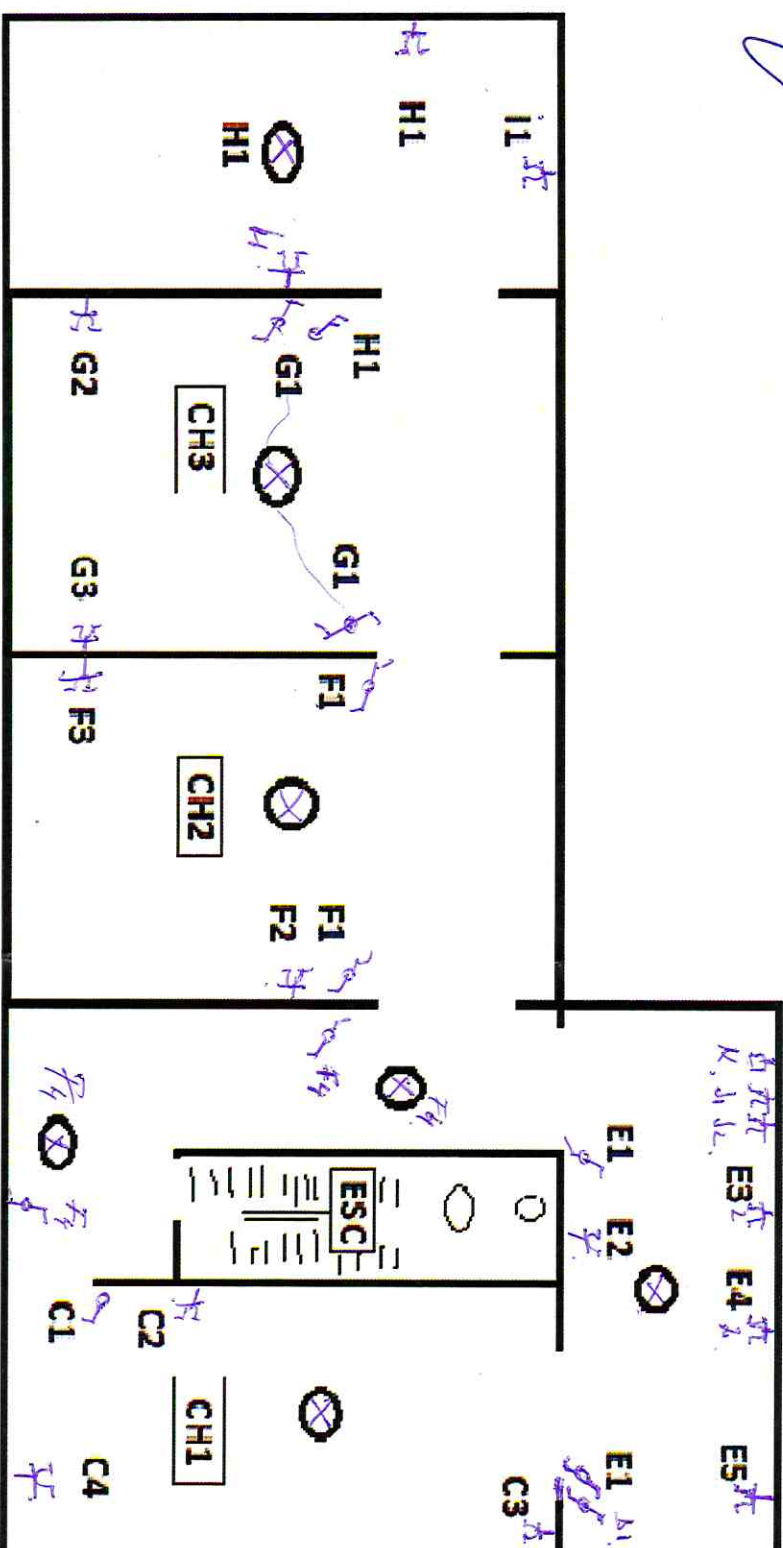

ELECTRICITE

14/10/2019

9600 Renaix
Rue de l'elephant
Etaj 2

Installation controlee par:
Installeur gecontroleerd door:




Avenue Eliegh 8 - 1360 Wavre - 010280 577

Inspecteur: KOTUKISA OGLU Akim

Date / Datum: 14/10/19

PV n°:

M/B BVBA
BEERTEGEYSTRAT 71
9750 Ouwegem
3.BE0430.438.379

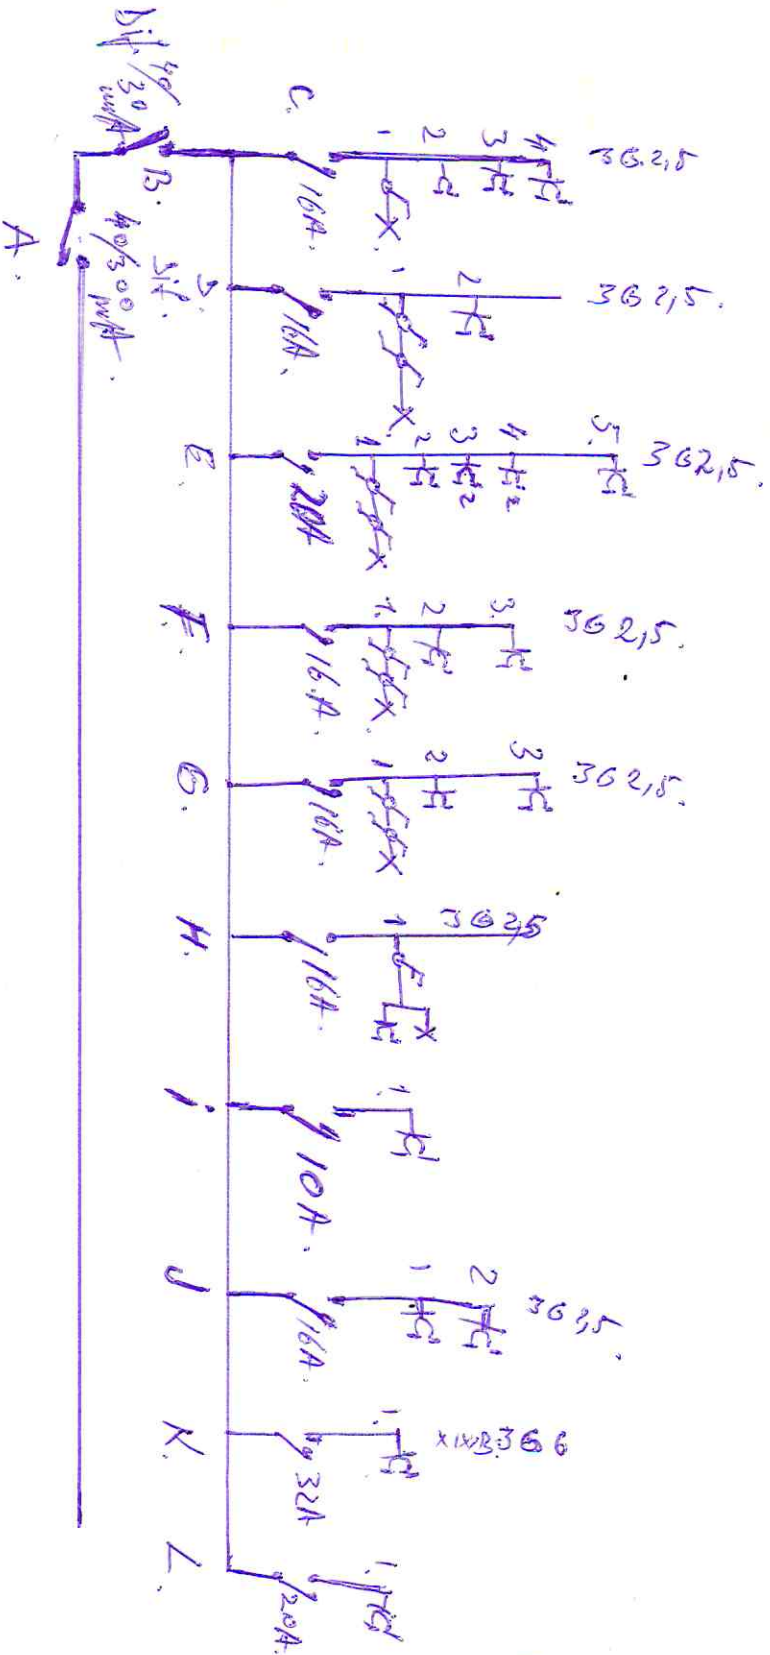

PROJECT DE
EXECUTION

ELECTRICITE

14/10/2019

9600 Renaix
Rue de l'elephant

Eto 2

I	H	G	F	E	D	C	B
CHAUD. 10A	SDB 16A	CH3 16A	CH2 16A	CUIZIN 20A	16A	CH1 16A	40A/ 30mA
L K J A							
				20A	32A	16A	40A/ 300mA
PROJECT DE EXECUTION		ELECTRICITE		14/10/2019		9600 Renaix Rue de l'elephant ETAU 2.	