




GROENZICHT


residentieel wonen in rumbeke



noord-west gevel


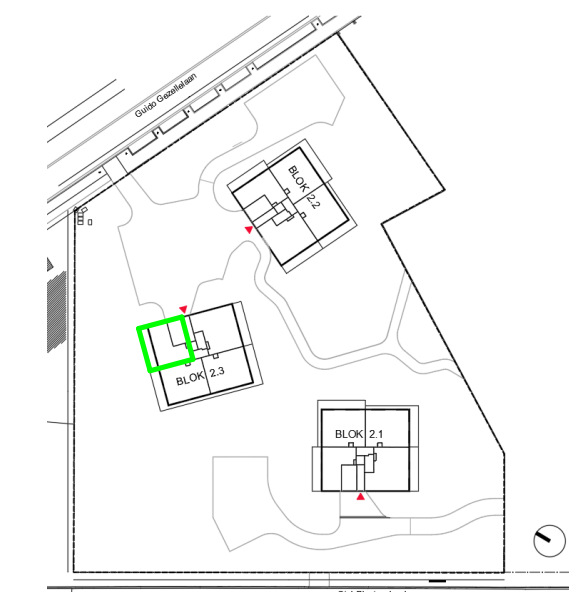


Situeringplan

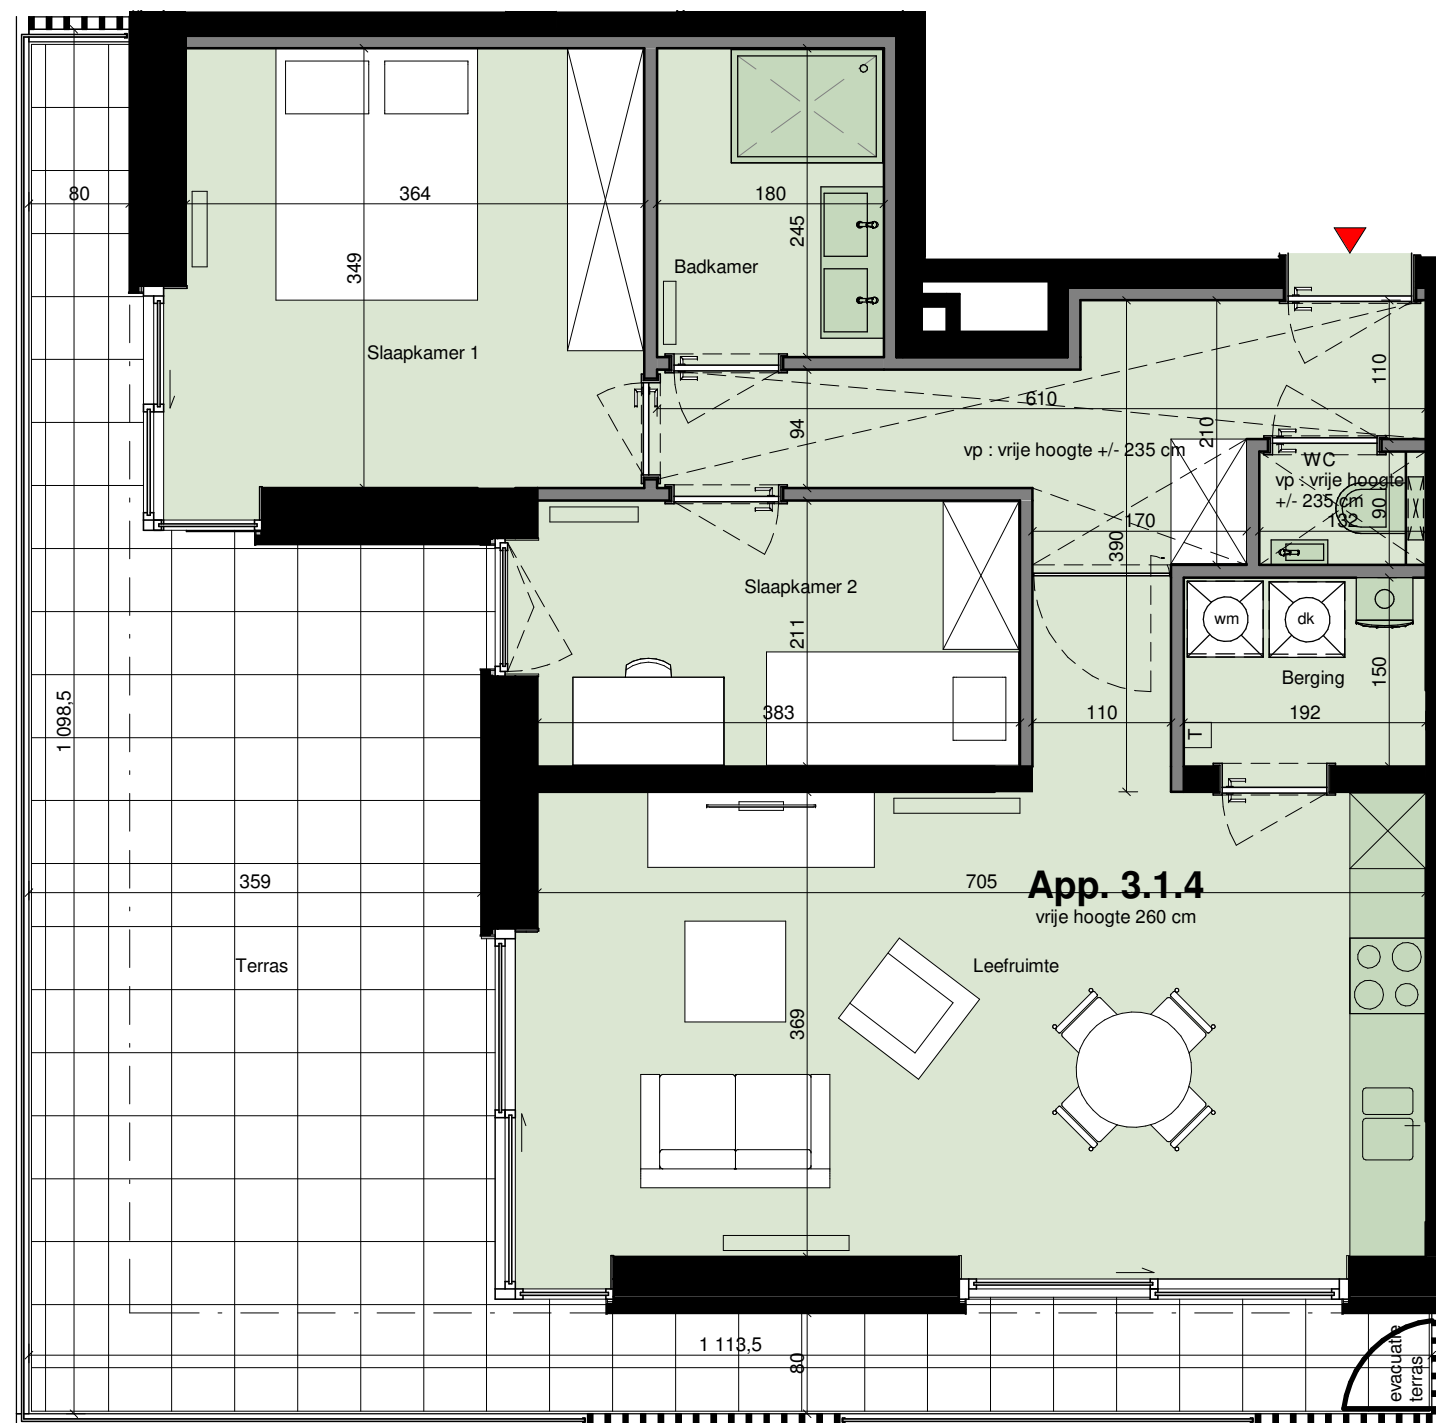

Datum:
Handtekening:

Grondplan

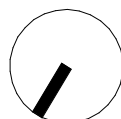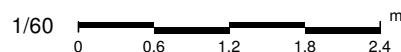

GROENZICHT

Guido Gezellelaan 105A bus 14

App. 3.1.4

Bruto oppervlakte	80.0 m ²
Terras	36.4 m ²
Slaapkamers	2
Verdieping	1

Projectontwikkelaar

STEENOVEN
SOLID PROJECT PLANNERS

Architect

B2Ai
architects

15/03/2021 15:18:55

Afmetingen zijn indicatief en kunnen beperkt afwijken van de uiteindelijke uitvoeringsplannen. De projectontwikkelaar behoudt zich het recht om wijzigingen aan te brengen aan deze plannen. Het los meubilair is ingetekend ter illustratie. Voor de vaste inrichting inbegrepen in de prijs geldt de beschrijving van het lastenboek. De keukenopstelling is een voorstel van inrichting en kan gewijzigd worden. De positie van de radiatoren is vast, de afmetingen ervan kunnen wijzigen op basis van de studie. De aanduiding WM+DK staat voor wasmachine en droogkast. De aanduiding T staat voor technische voorzieningen.

The receipt of these documents implies the acceptance of the conditions of sale and the assignment of the copyright of the drawings to the architect. The project and drawings are the property of the architect and are not to be used for other purposes without the written agreement of BURO II & ARCHITECT + 1. A written agreement of BURO II & ARCHITECT + 1 is needed.