


STUDIO DAO

ARCHITECTURE

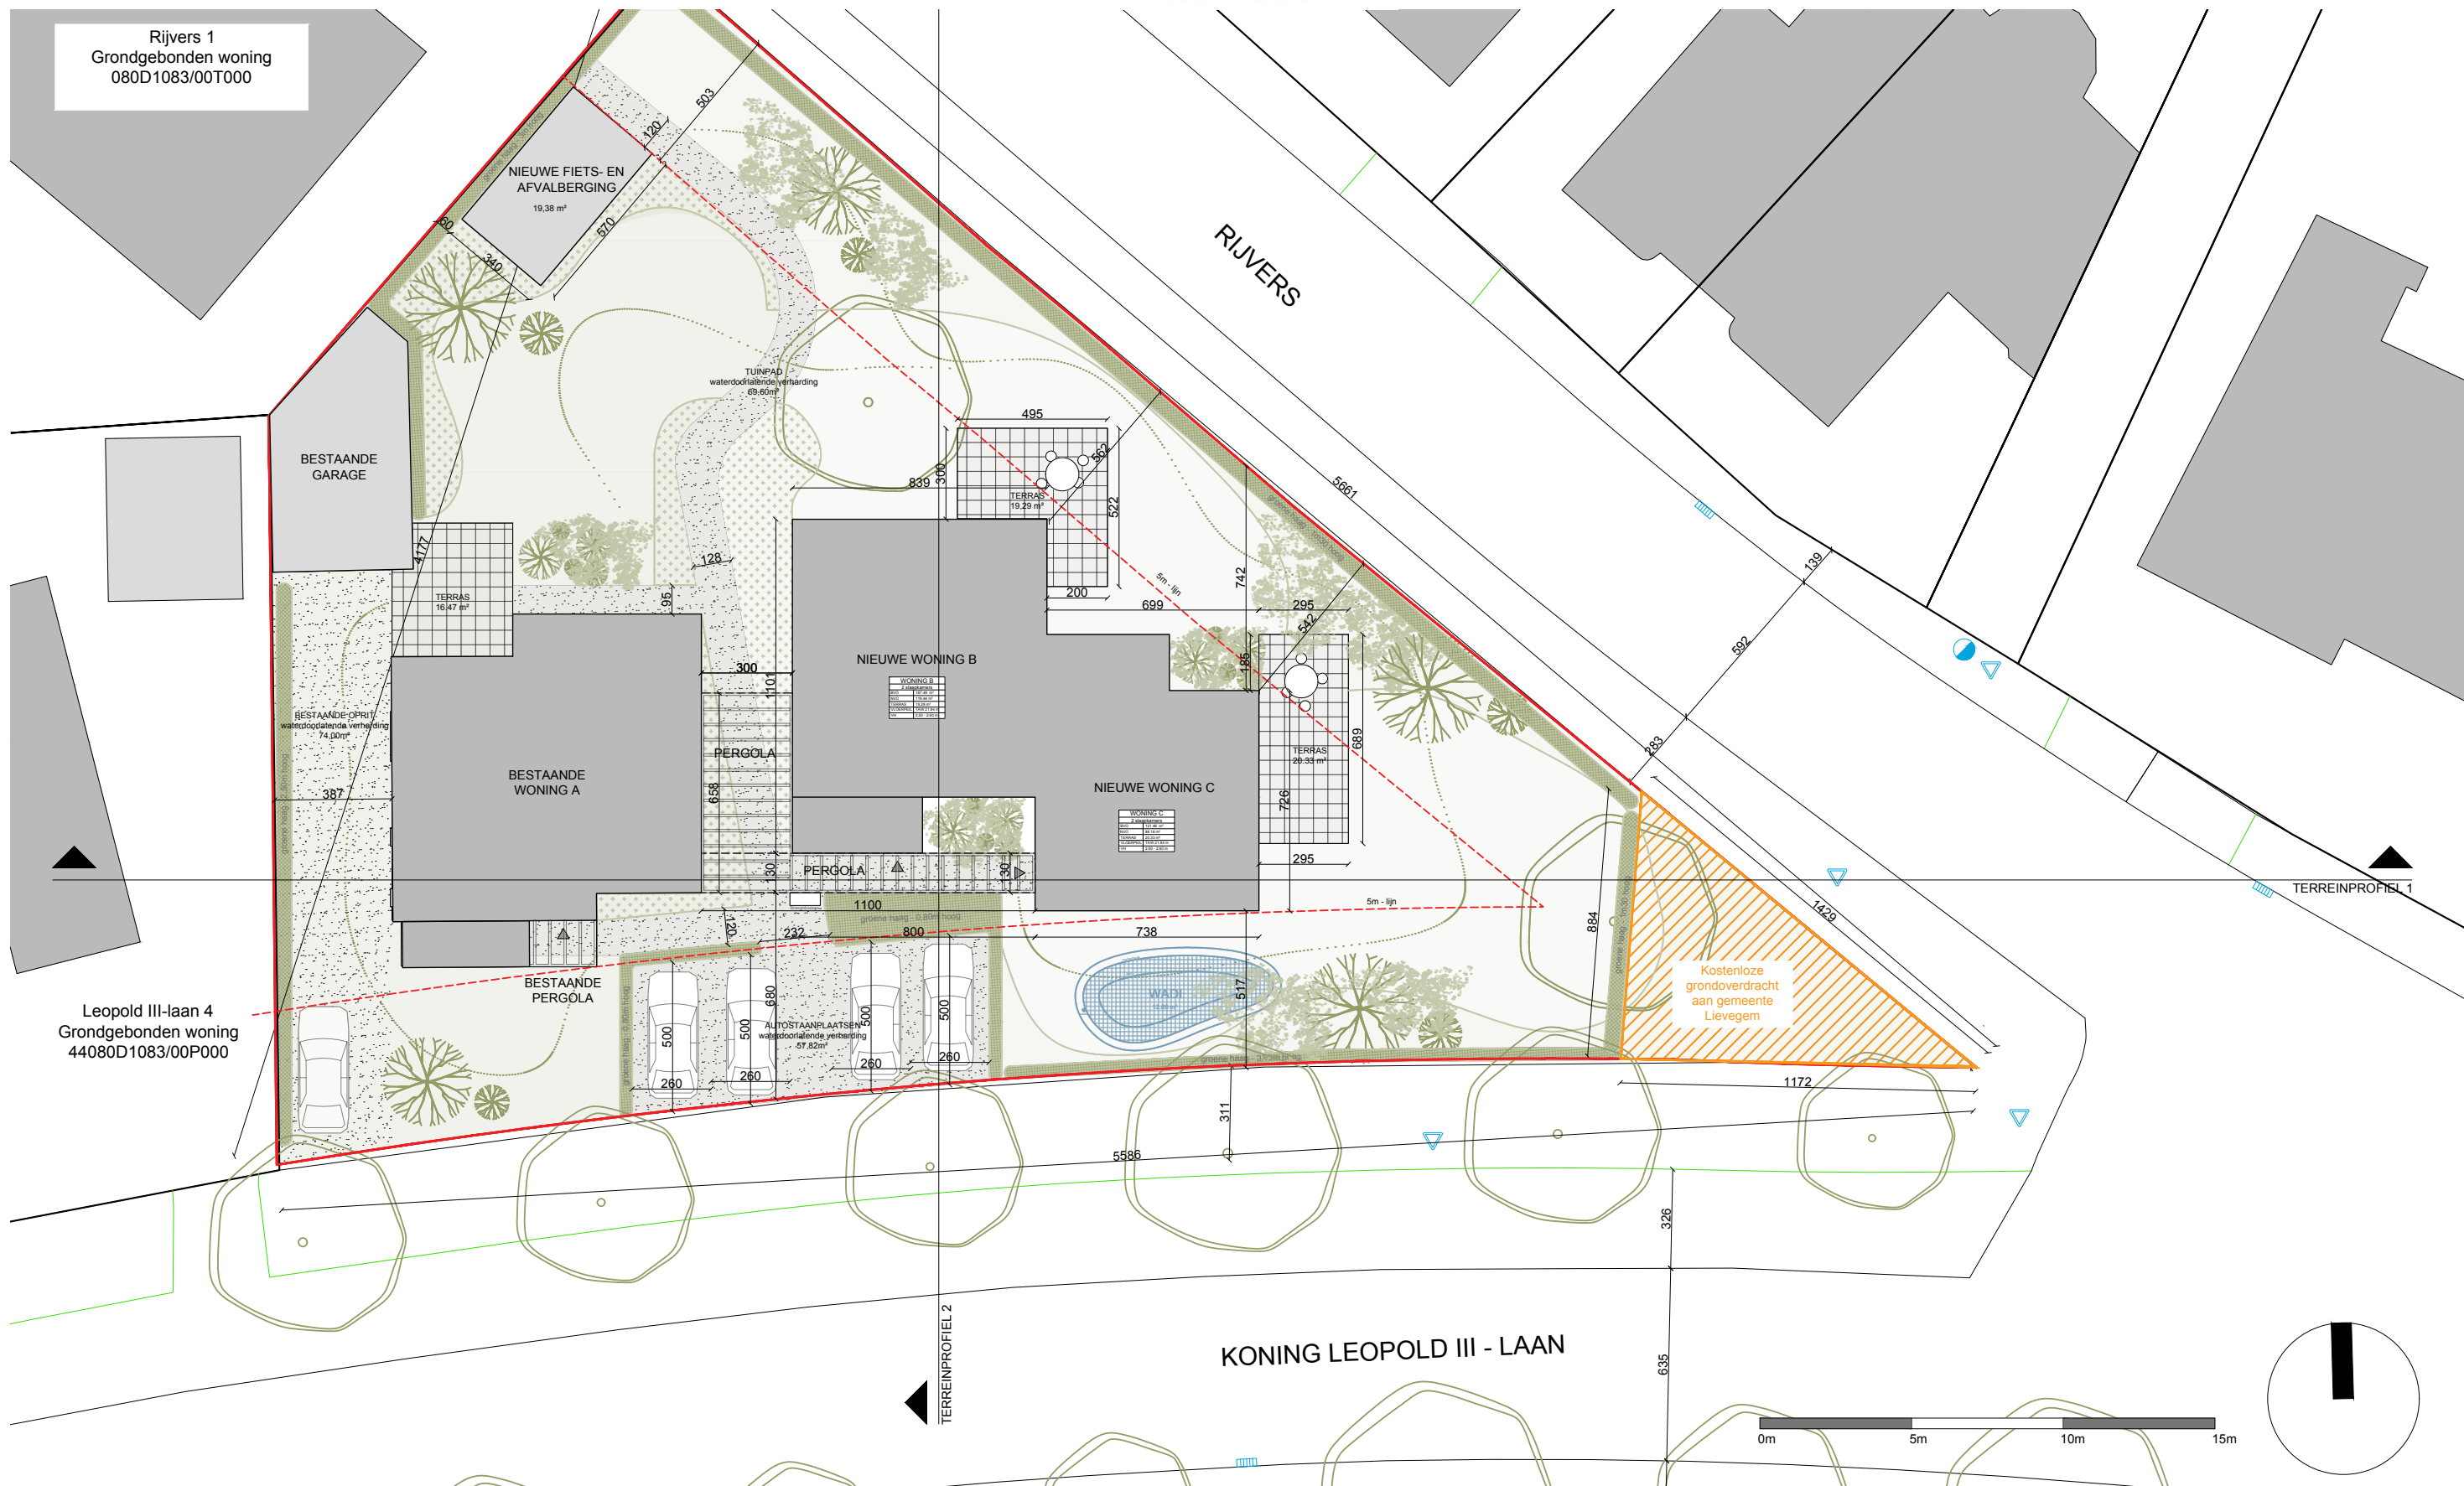

PROJECT: Leopold III laan 2 9930 Zomergem

TITEL: Inplantingsplan nieuwe toestand

03_LEO_I_N

ARCHITECT:

Ulricke Peerlinck
Veerstraat 18 9031 Drogen
+32 499717015

SCHAAL: 1/200

BLAD: A3

DATUM: 29/03/2024