

bvba buro
CLAERHOUT

gistelstraat 11 - 8870
tel 051/30.51.18 - fax 051/31.71.09


SCHETS

bijlage I (a)

DOSSIERNUMMER :

97.569/SCH(A)

**INPLANTINGSPLAN
(schaal 1/200)**

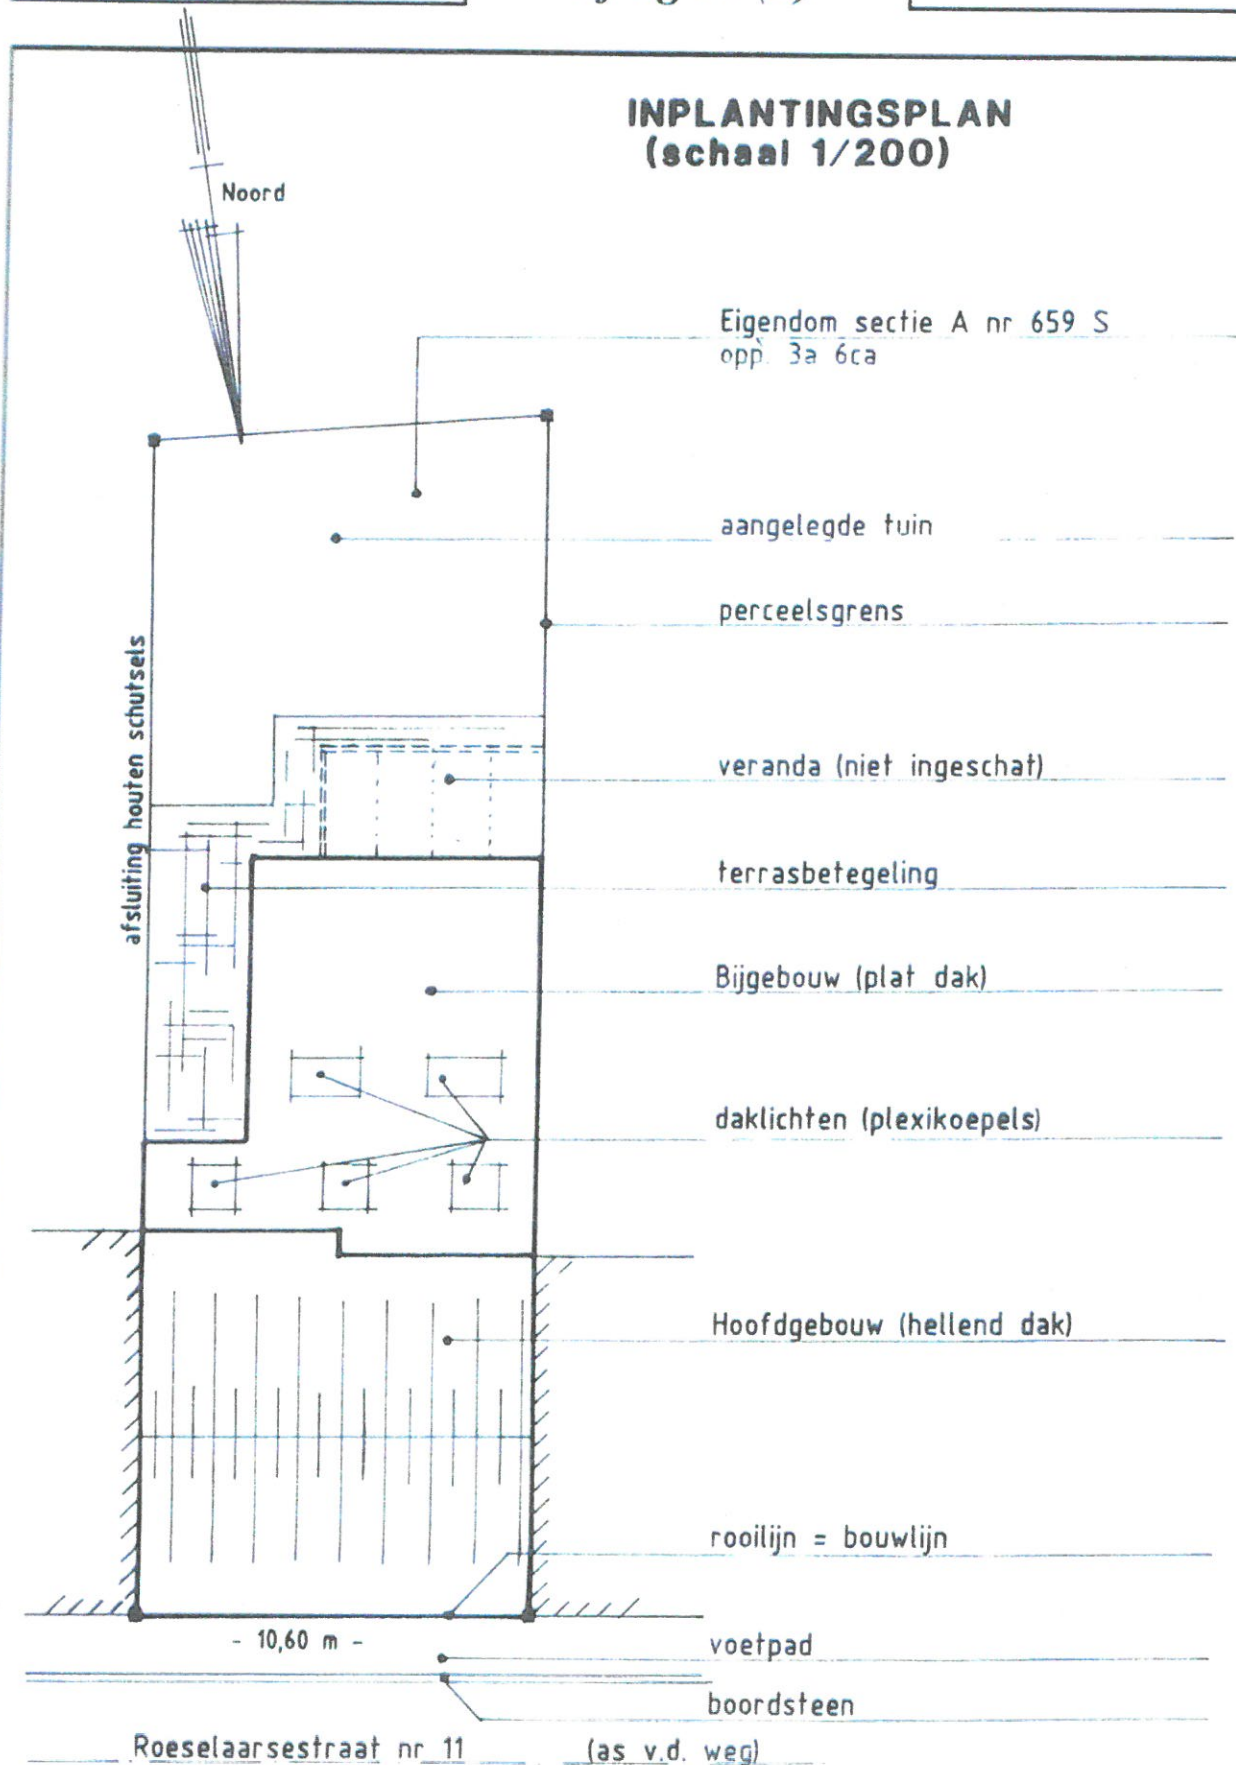


bvba buro
CLAERHOUT
gistelstraat 11 - 8870
tel 051/30.51.18 - fax 051/31.71.09

SCHETS

bijlage I (b)

DOSSIERNUMMER :

97.569/SCH(A)

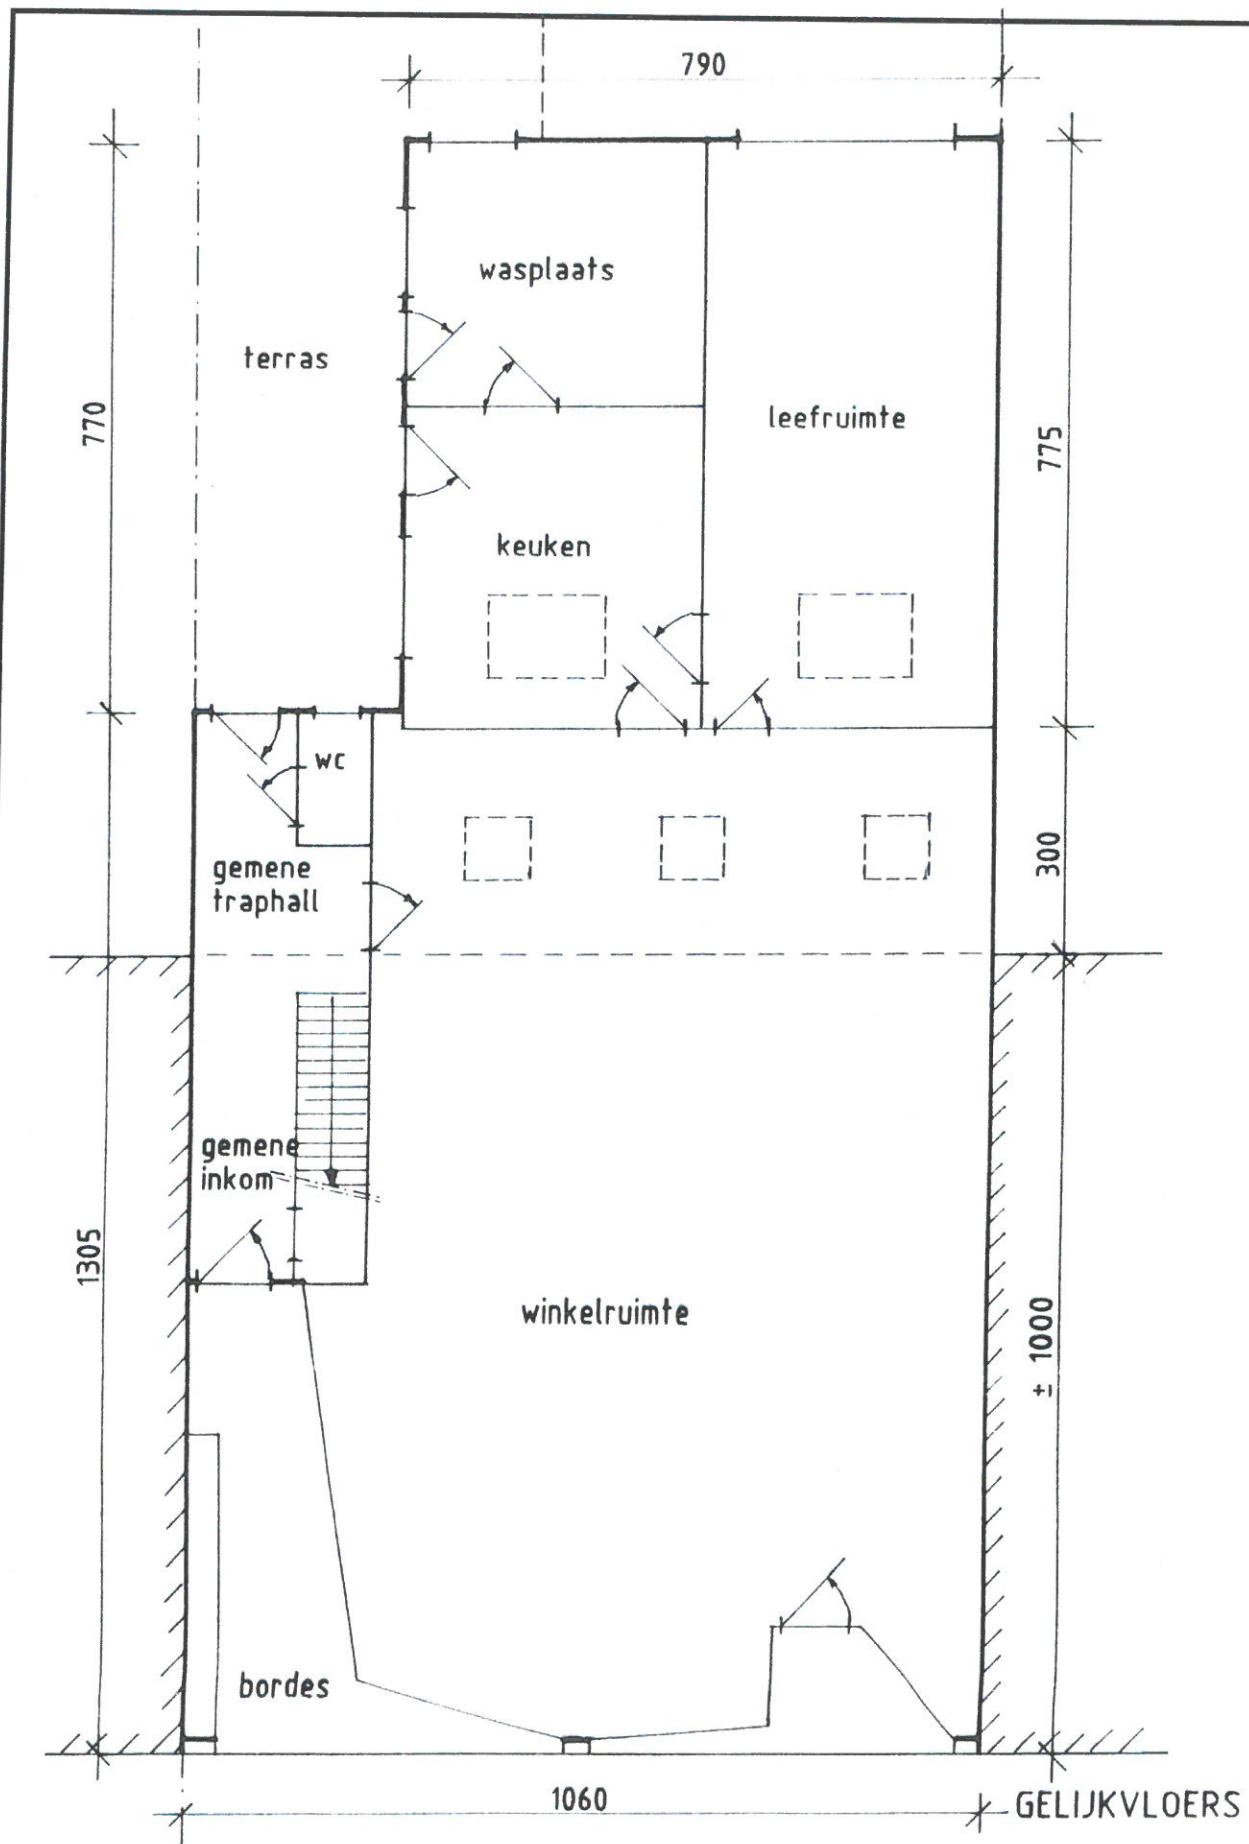

bvba buro
CLAERHOUT

gistelstraat 11 - 8870
tel 051/30.51.18 - fax 051/31.71.09

SCHETS

bijlage I (c)

DOSSIERNUMMER :

97.569/SCH(A)

