


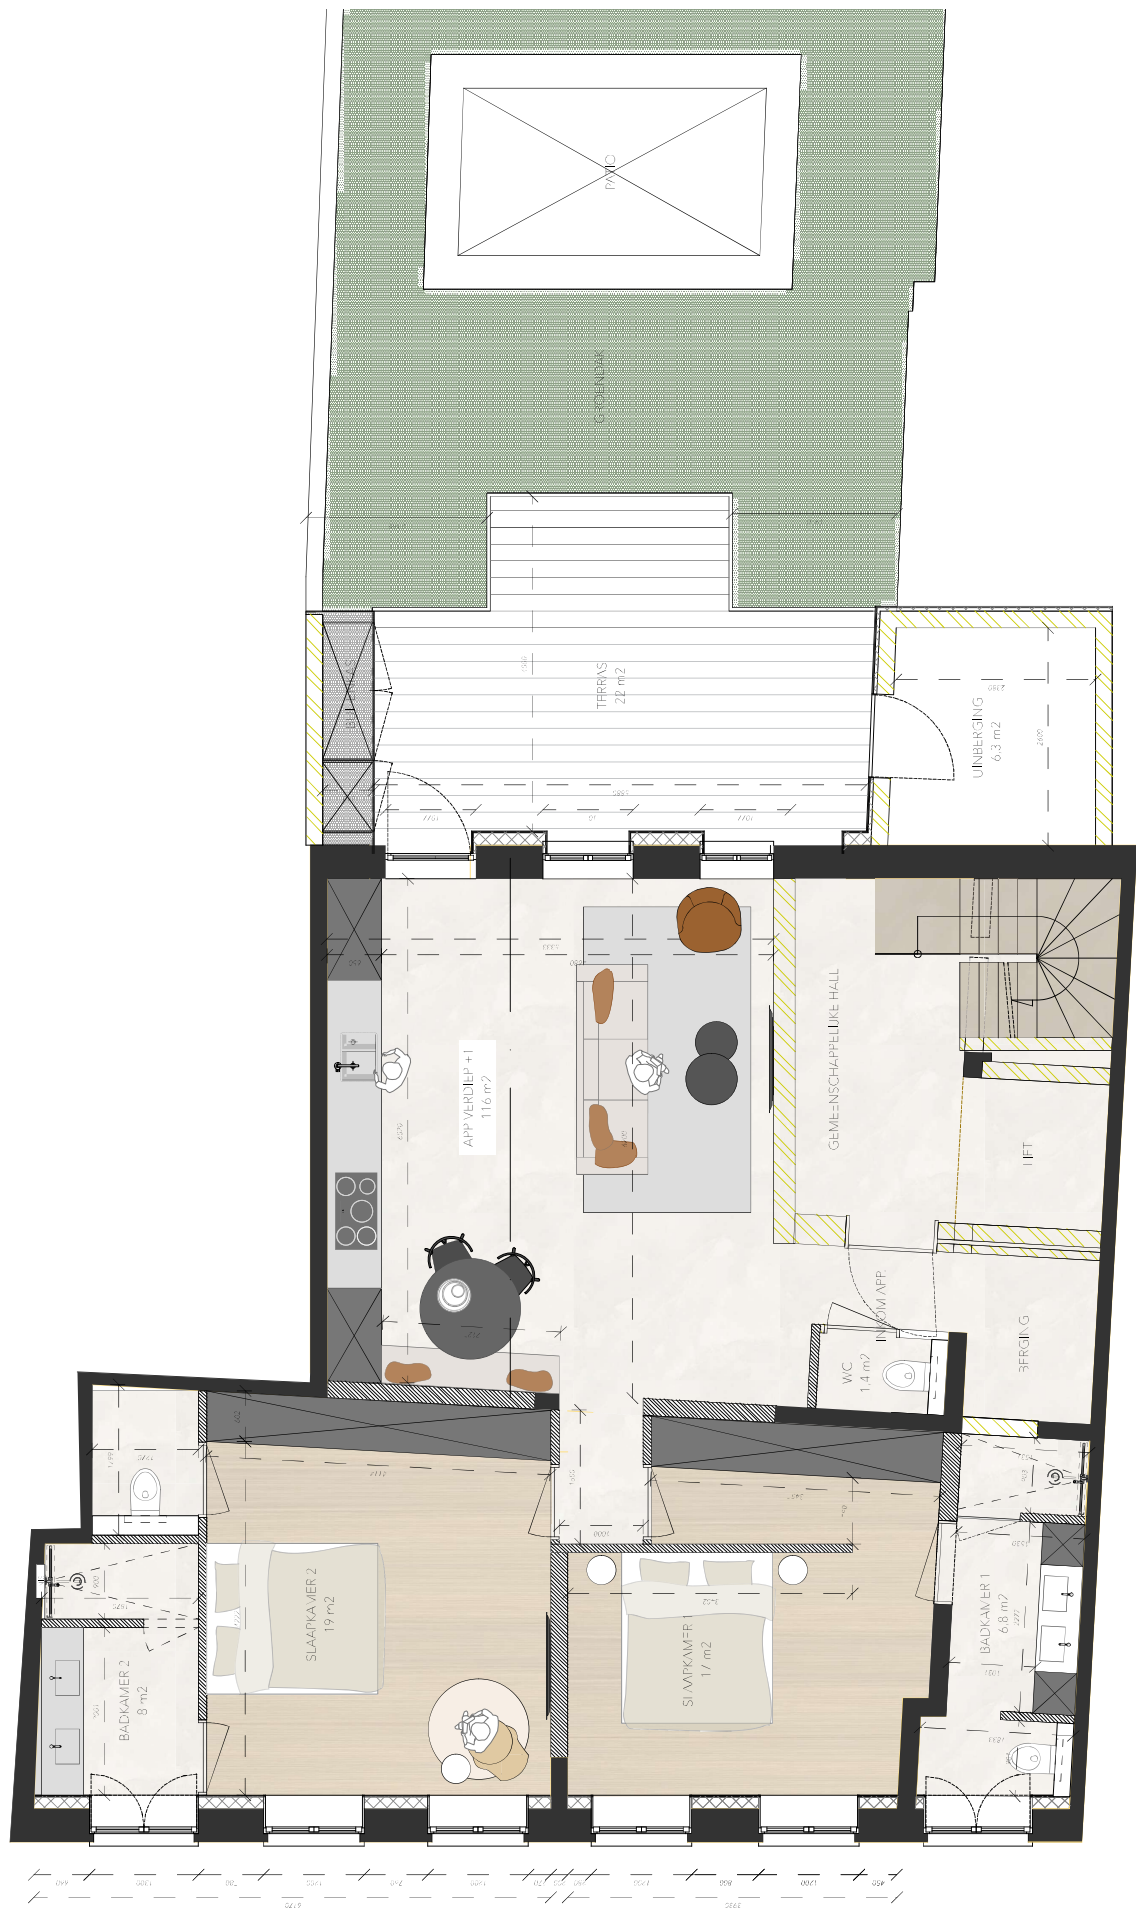

Sar Masure
INTERIEUR

PROJECT IZEGEM
25/06/2026

2D PLANNEN
Grondplan verdiep +1
Schaal 1/60