


S:\Technische Diensten\Totaaloverzicht\Technische dienst\Tekeningen\Levensvreugde - Lisseweeg\2014-04-NT-IA.dwg_A3-100_15/09/2014_10:01:59_ldja_DWG.To.PDF.ec3

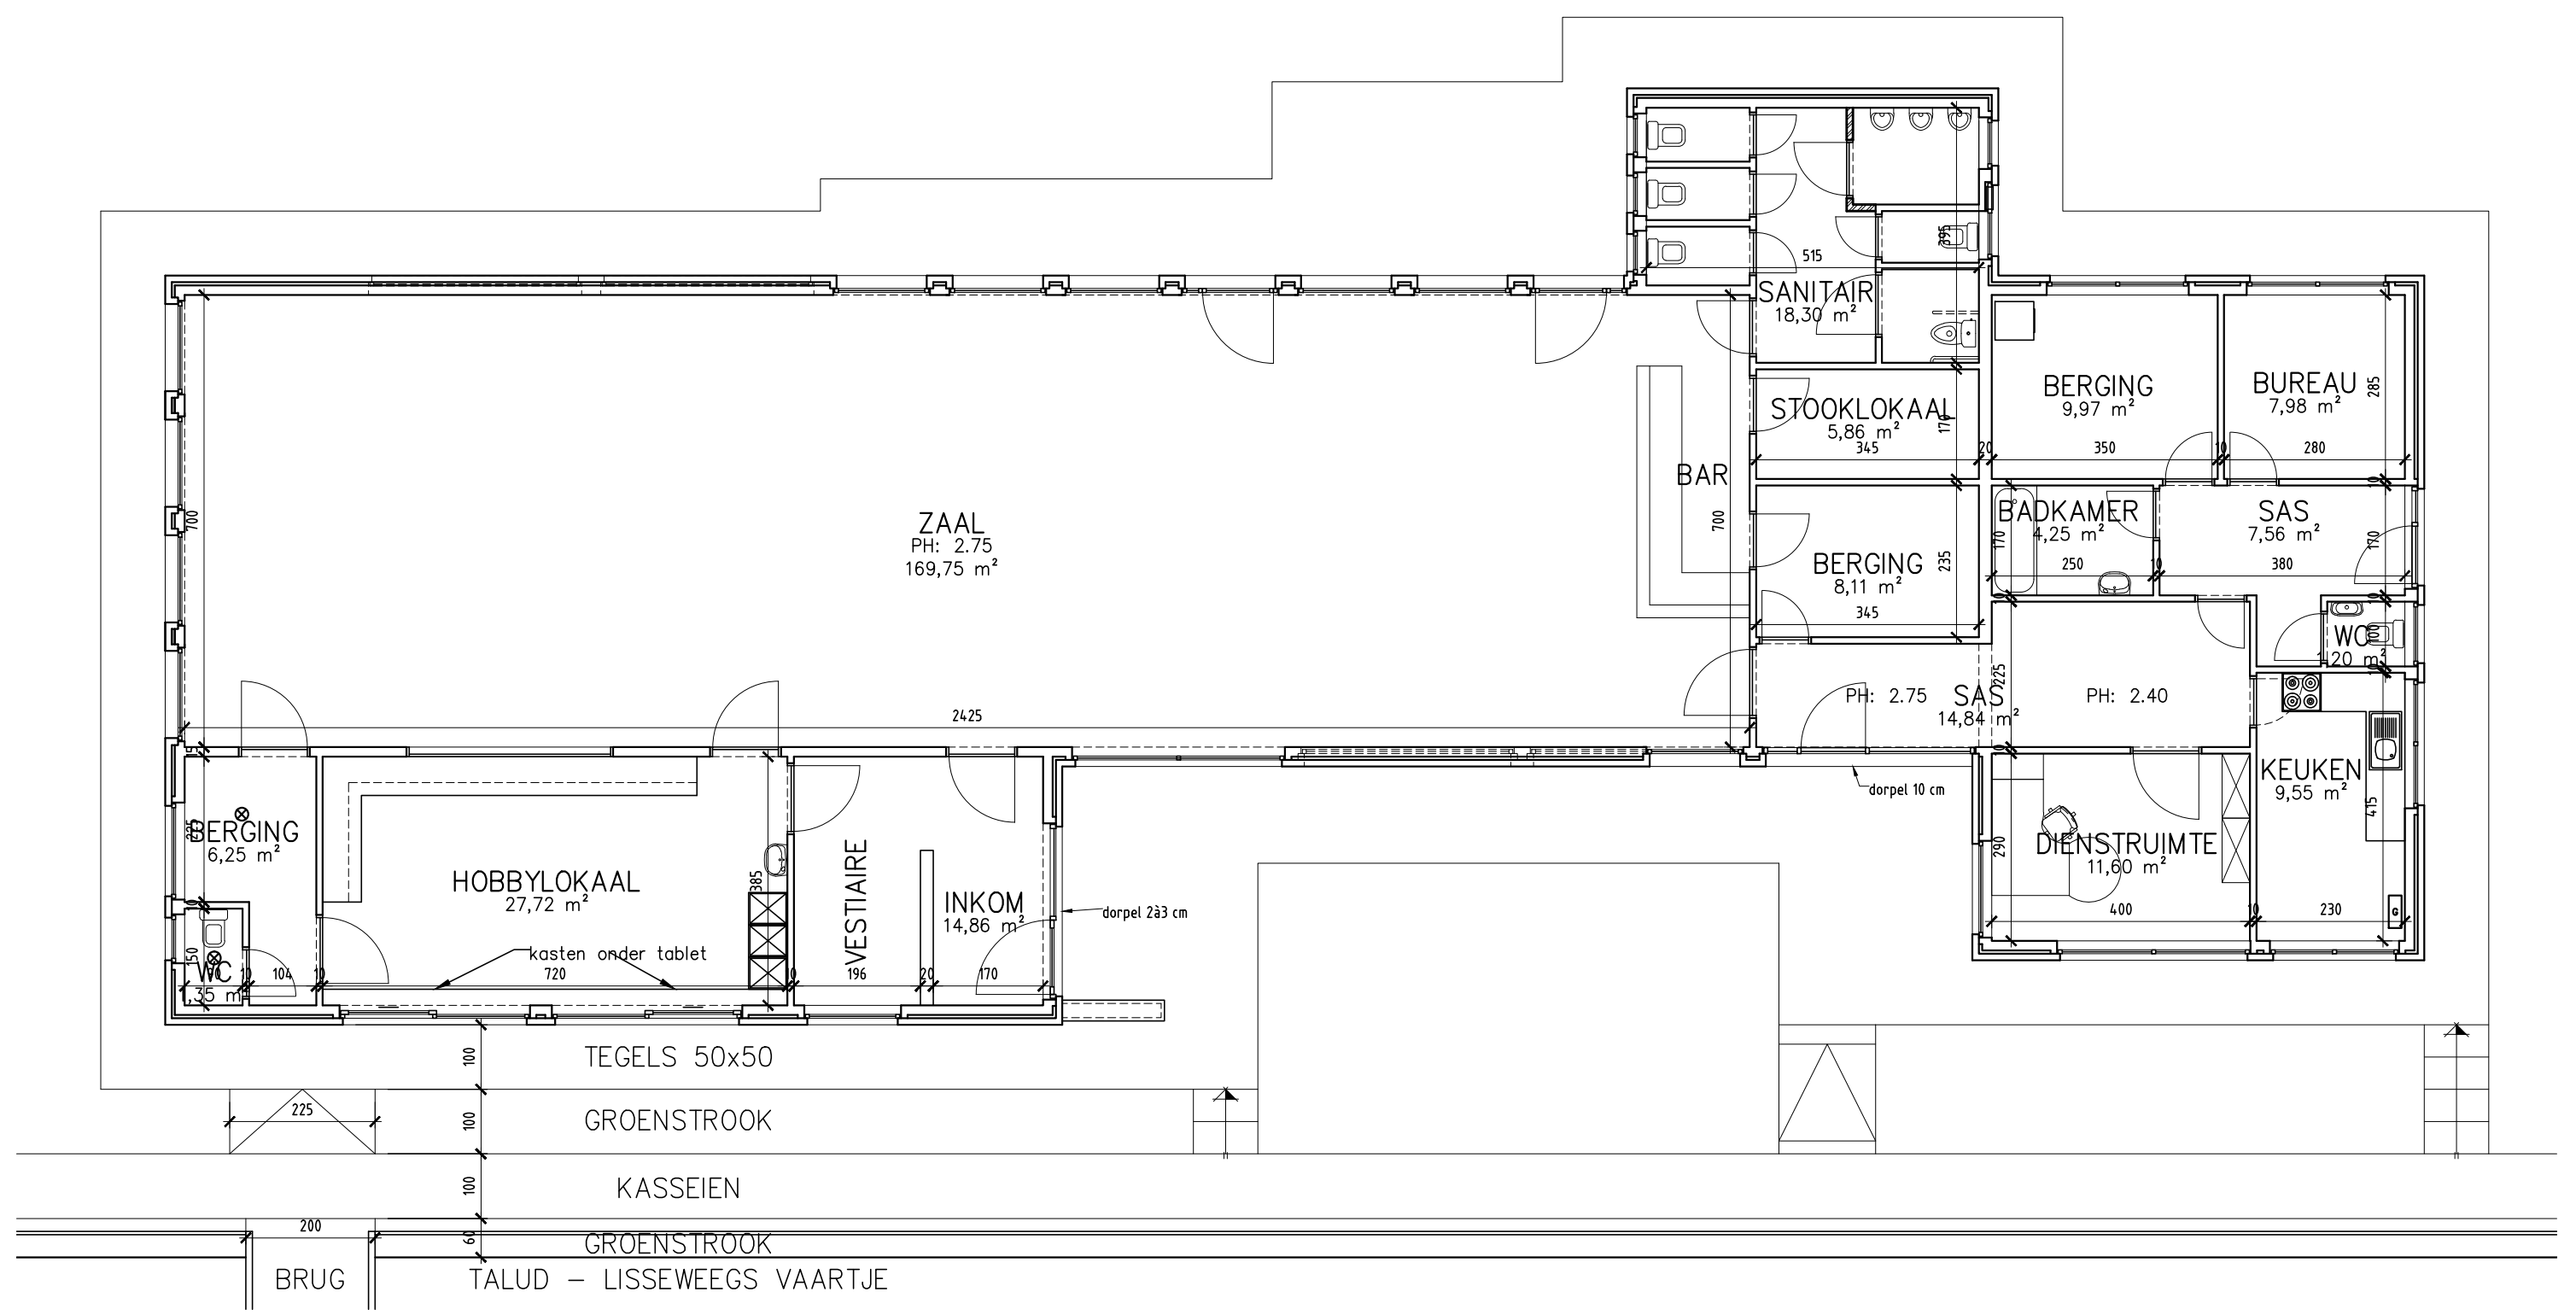

PROJECT : DIENSTENCENTRUM LEVENSVREUGDE			
Plan	: GRONDPLAN	Datum	: 15/09/2014
Ligging	: Lisseweegs Vaartje 43 - 8380 Lissewege	Schaal	: 1/100
Architect	:	Plannr.	: A3-100