

Rez-de-chaussée
Begane grond

NOTES

INTERIOR ARCHITECT

JAMIL ALHASSAN

Sint-Pieters-Leeuw
+32456706935
Jamilalhassan2@gmail.com

Civil Eng.

Mec. Eng.

Elec. Eng.

Project

Location **TERVUREN 3080**

B.F. #

Title **Apartment**

Dwg type **EXECUTION**

Phase **EXECUTION**

Scale **2/1**

Drawing Number and Title


TITLE:

FINISH_LEVEL

Review Cycle:

SCALE	Format	Scale
1/1	A3	2/1

File spec : DWG

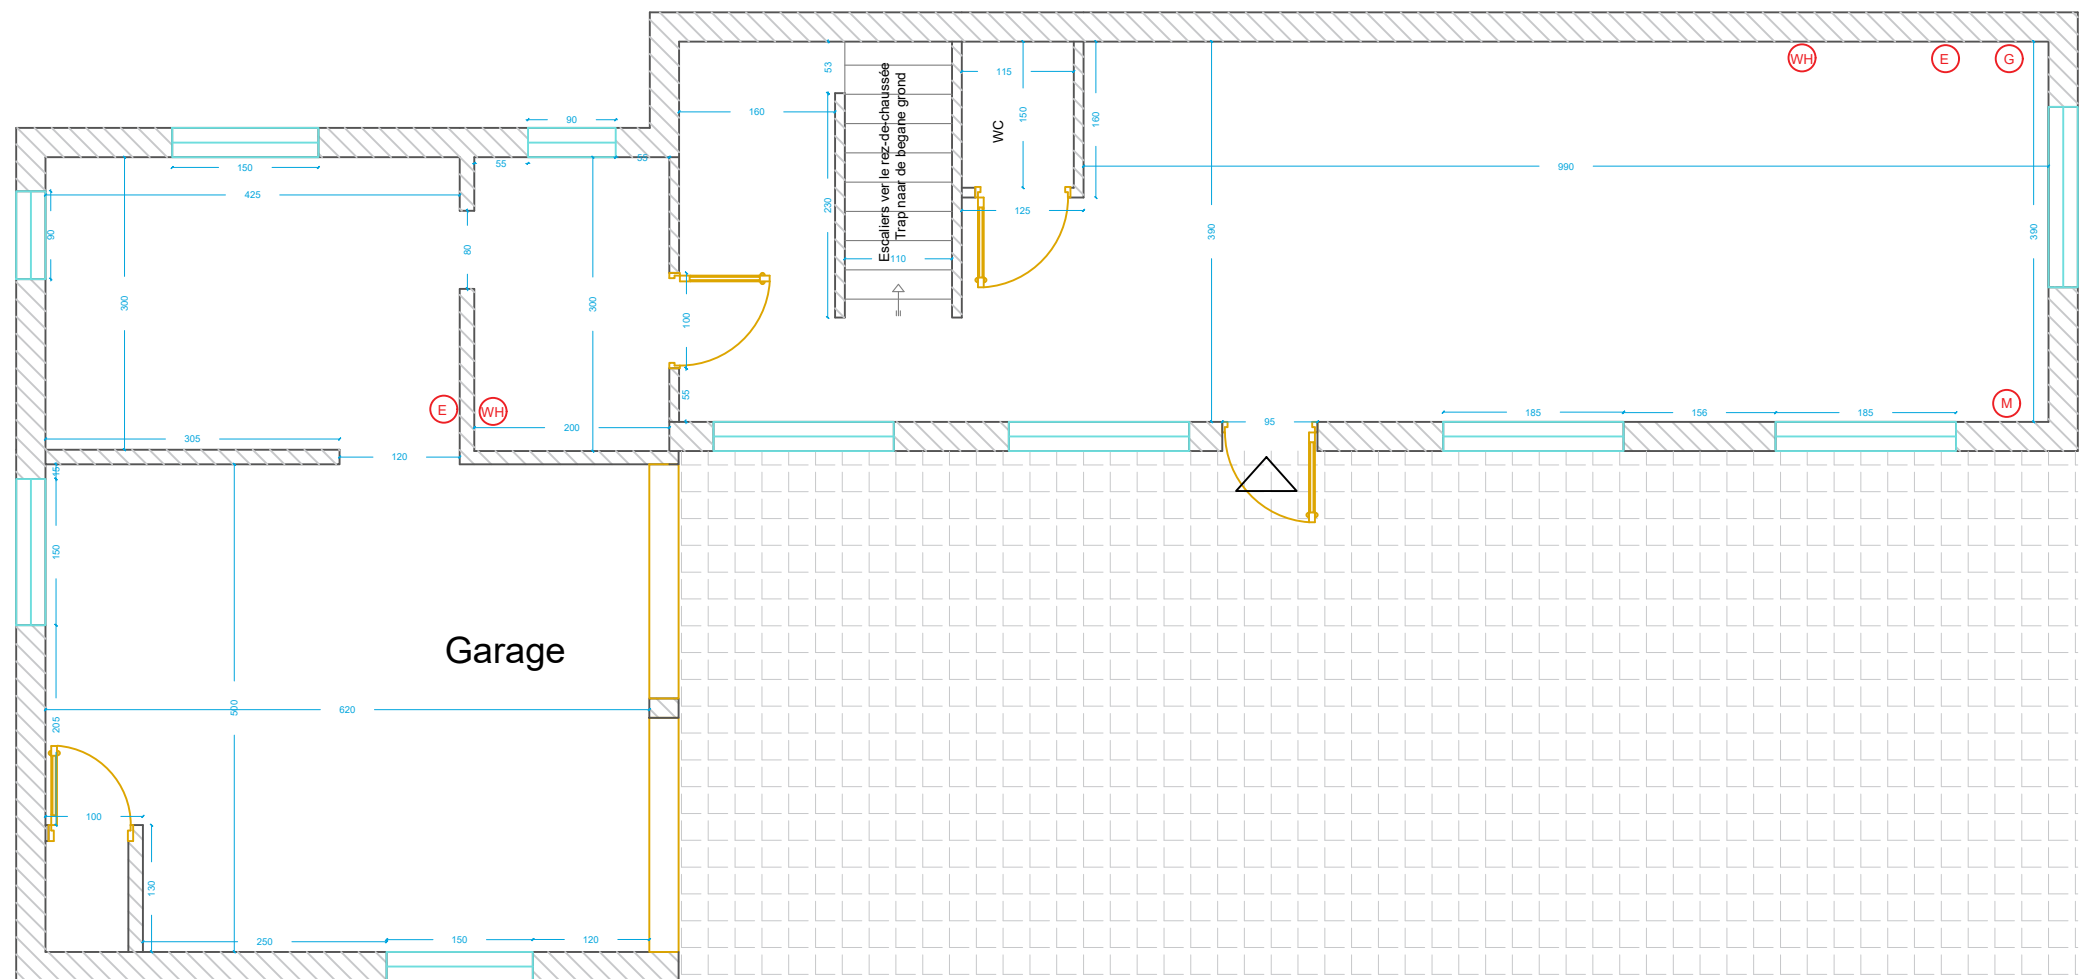

SOUS-SOL
KELDER

NOTES

- WH** Chauffe-eau / Waterverwarmer
- E** Boîte électrique / elektrakast
- G** Compteur de gaz / Gasmeter
- M** Compteur d'eau / Watermeter

INTERIOR ARCHITECT

JAMIL ALHASSAN

Sint-Pieters-Leeuw
+32456706935
Jamilalhassan2@gmail.com

Civil Eng.

Mec. Eng.

Elec. Eng.

Project

Location **TERVUREN 3080**

B.F. #

Title **Apartment**

Dwg type **EXECUTION**

Phase **EXECUTION**

Scale **2/1**

Drawing Number and Title


TITLE:

FINISH_LEVEL

Review Cycle:

SCALE	Format	Scale
1/1	A3	2/1

File spec : **DWG**

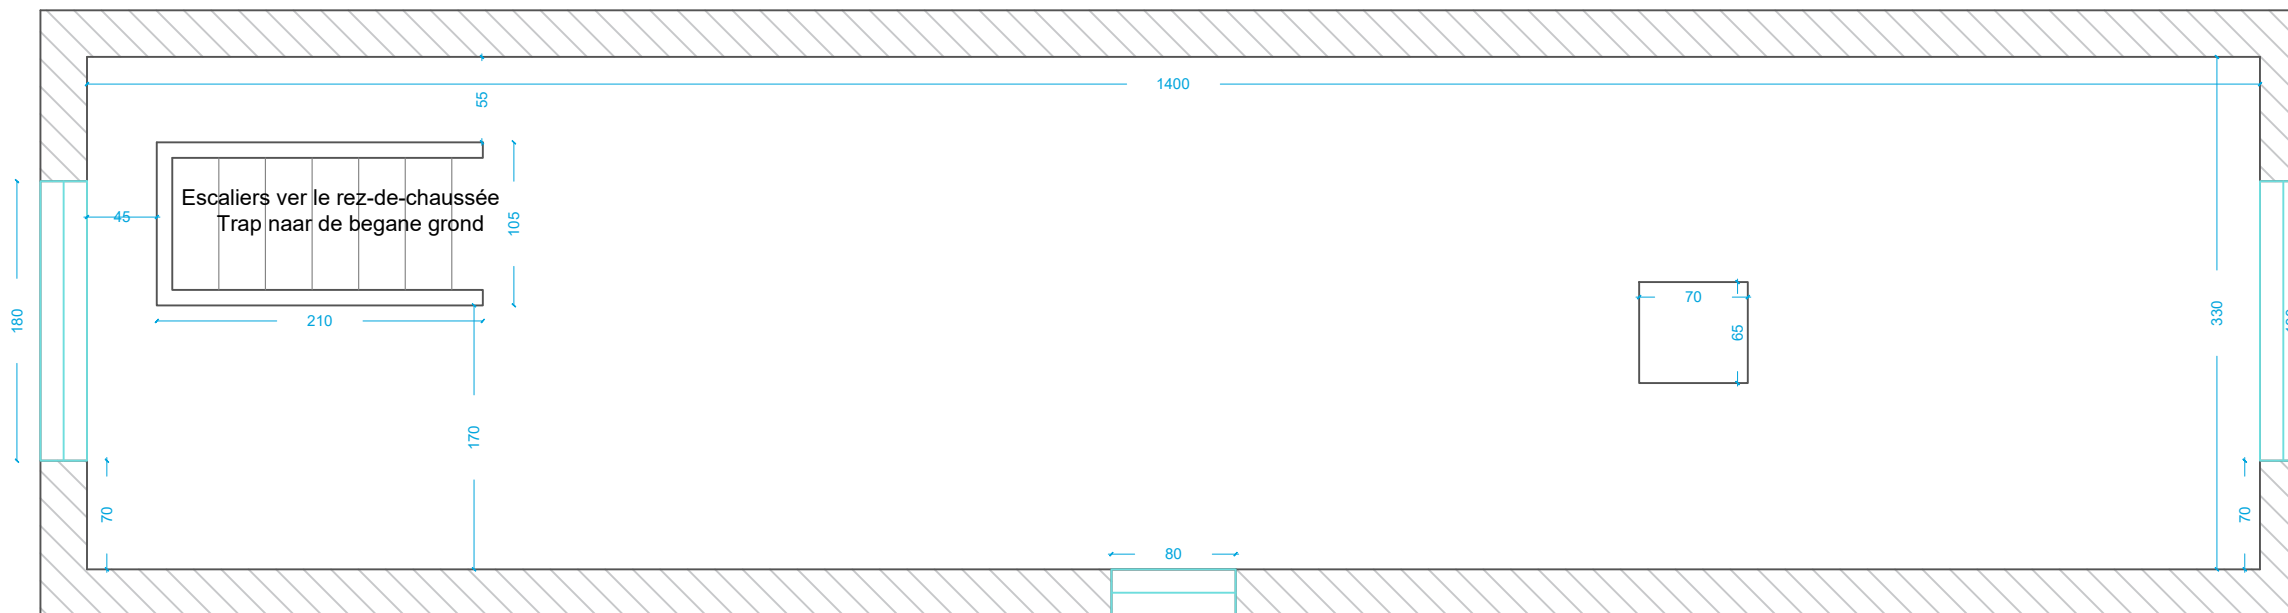

**GRENIER
ZOLDER**

NOTES

INTERIOR ARCHITECT
JAMIL ALHASSAN

Sint-Pieters-Leeuw
+32456706935
Jamilalhasan2@gmail.com

Civil Eng.
Mec. Eng.
Elec. Eng.

Project
Location **TERVUREN 3080**
B.F. #

Title **Apartment**
Dwg type **EXECUTION**
Phase **EXECUTION**

Scale **2/1**

Drawing Number and Title

TITLE:

FINISH_LEVEL

Review Cycle:

SCALE	Format	Scale
1/1	A3	2/1

File spec : DWG