


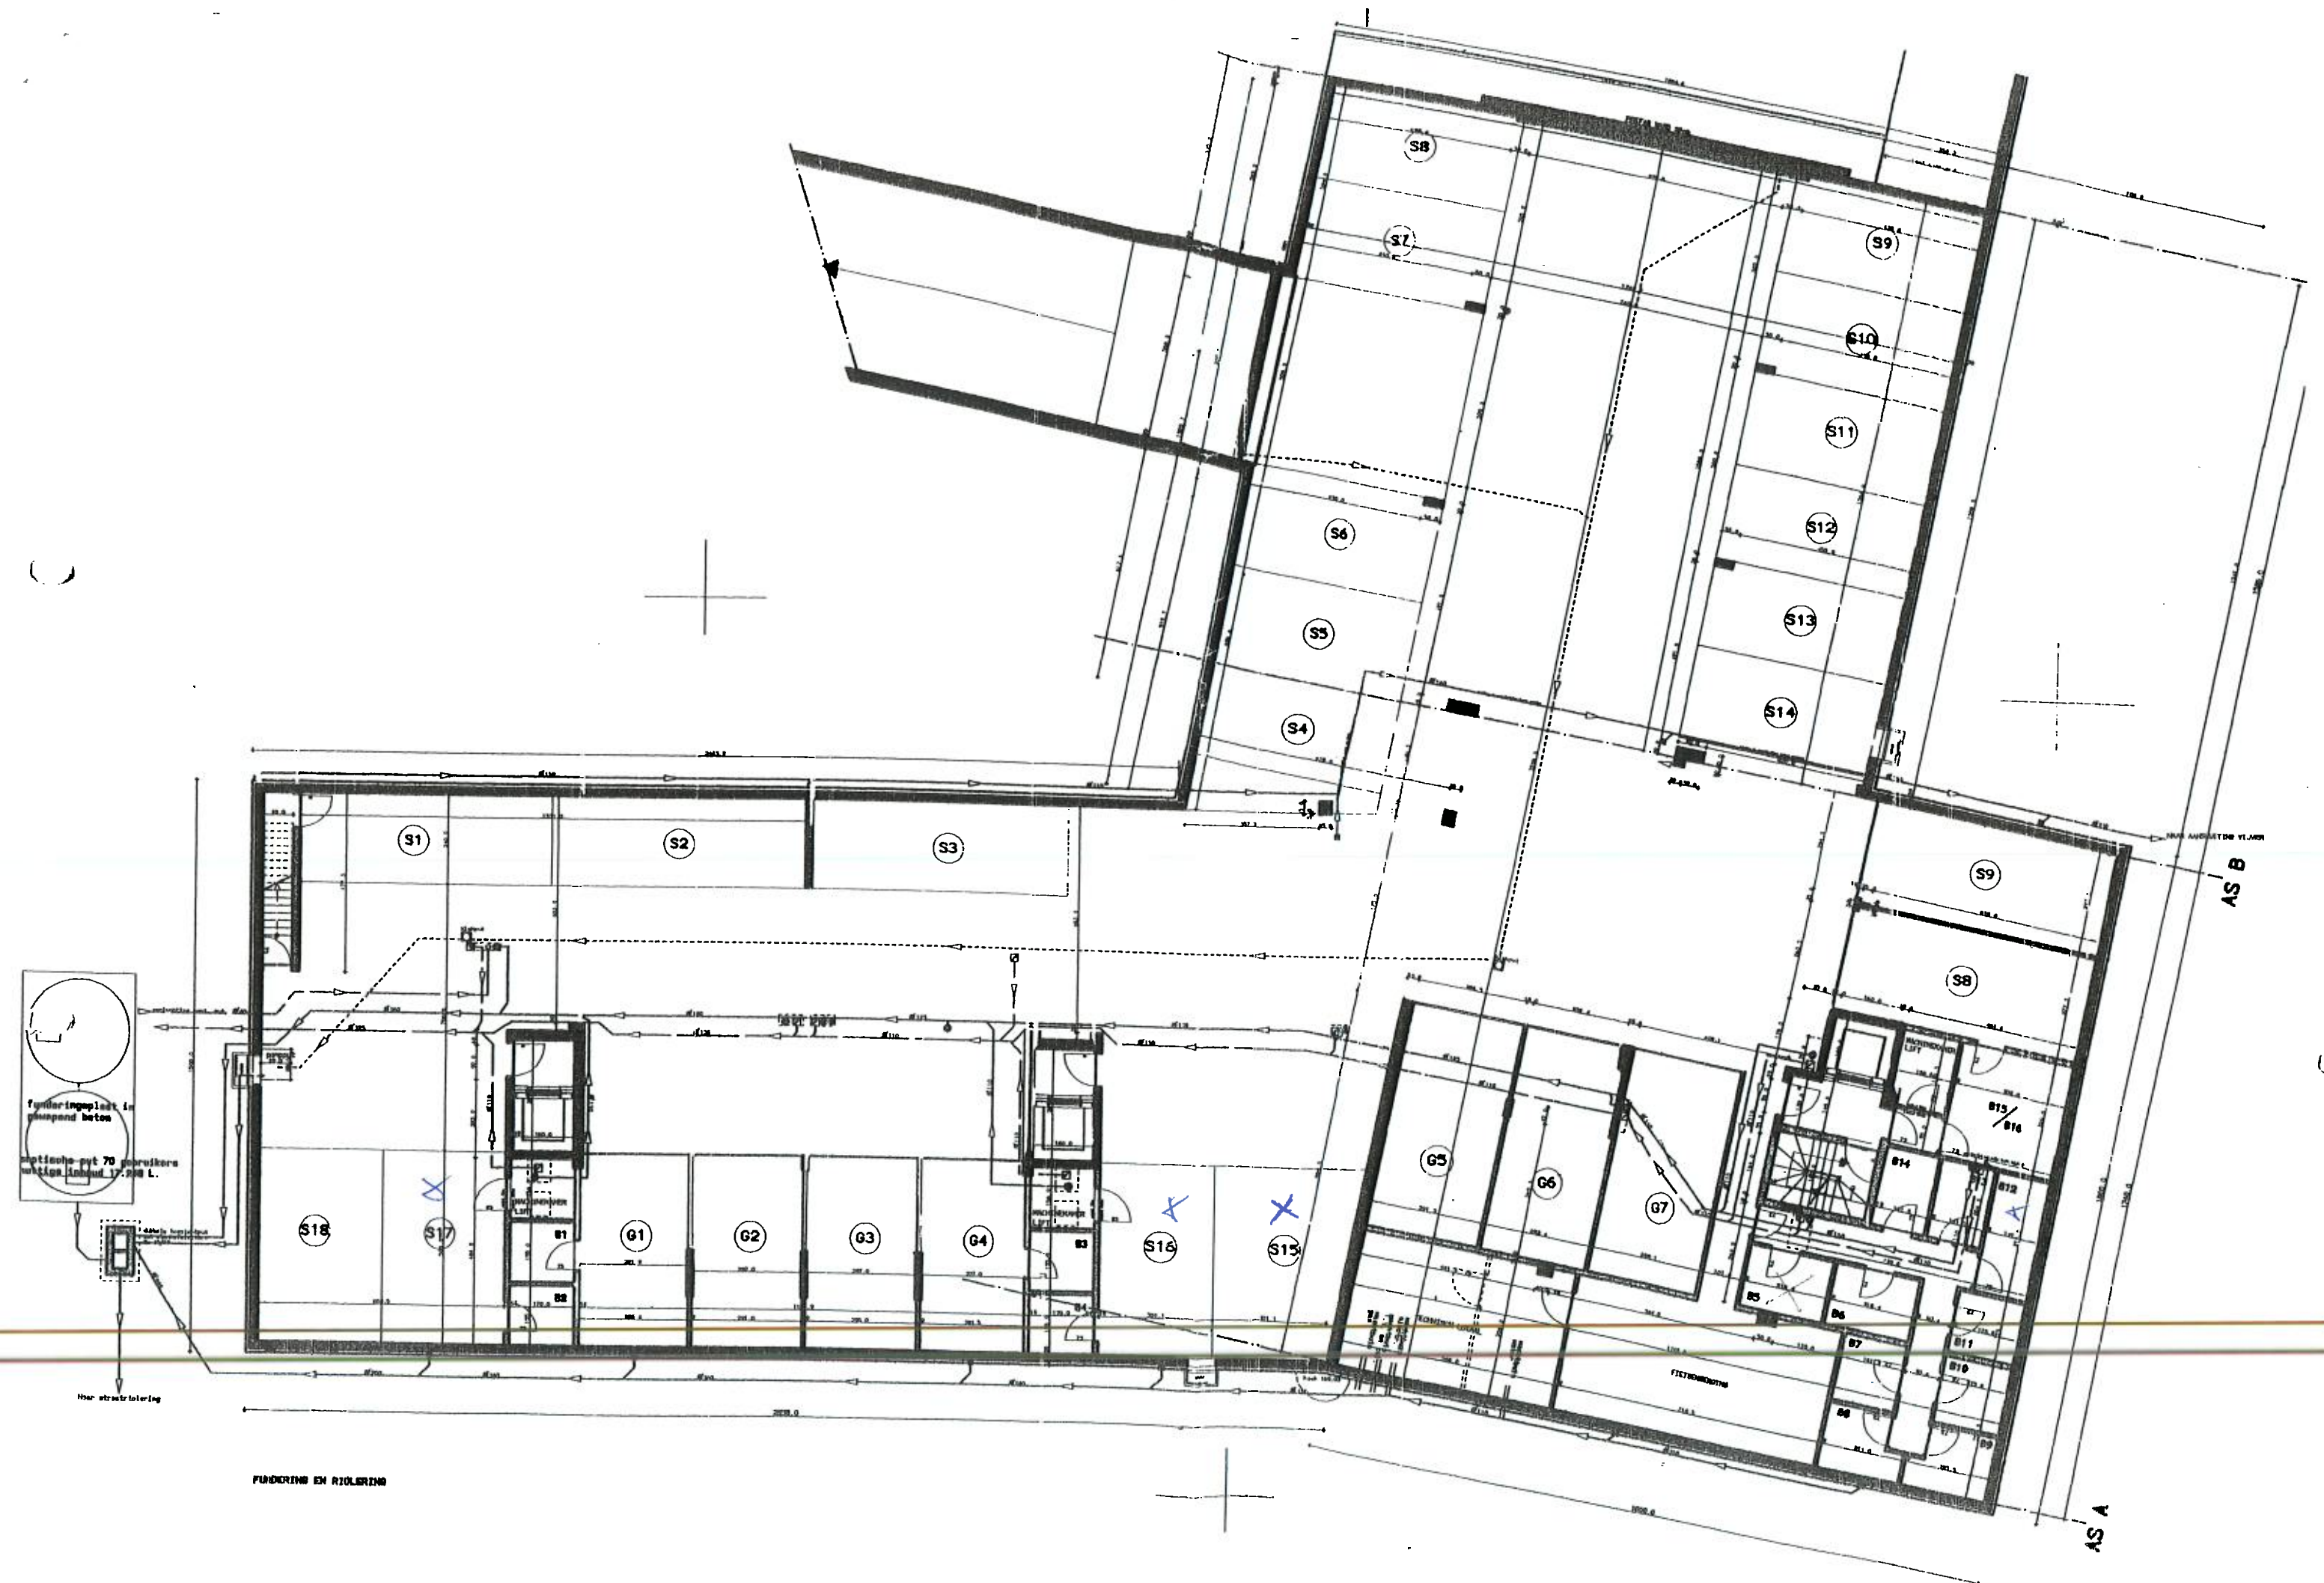


Funderingsplan i  
plussend betan  
optiske og 70 persikere  
vaktion linje 17.700 L.


FUNDERING EN RIOLERING





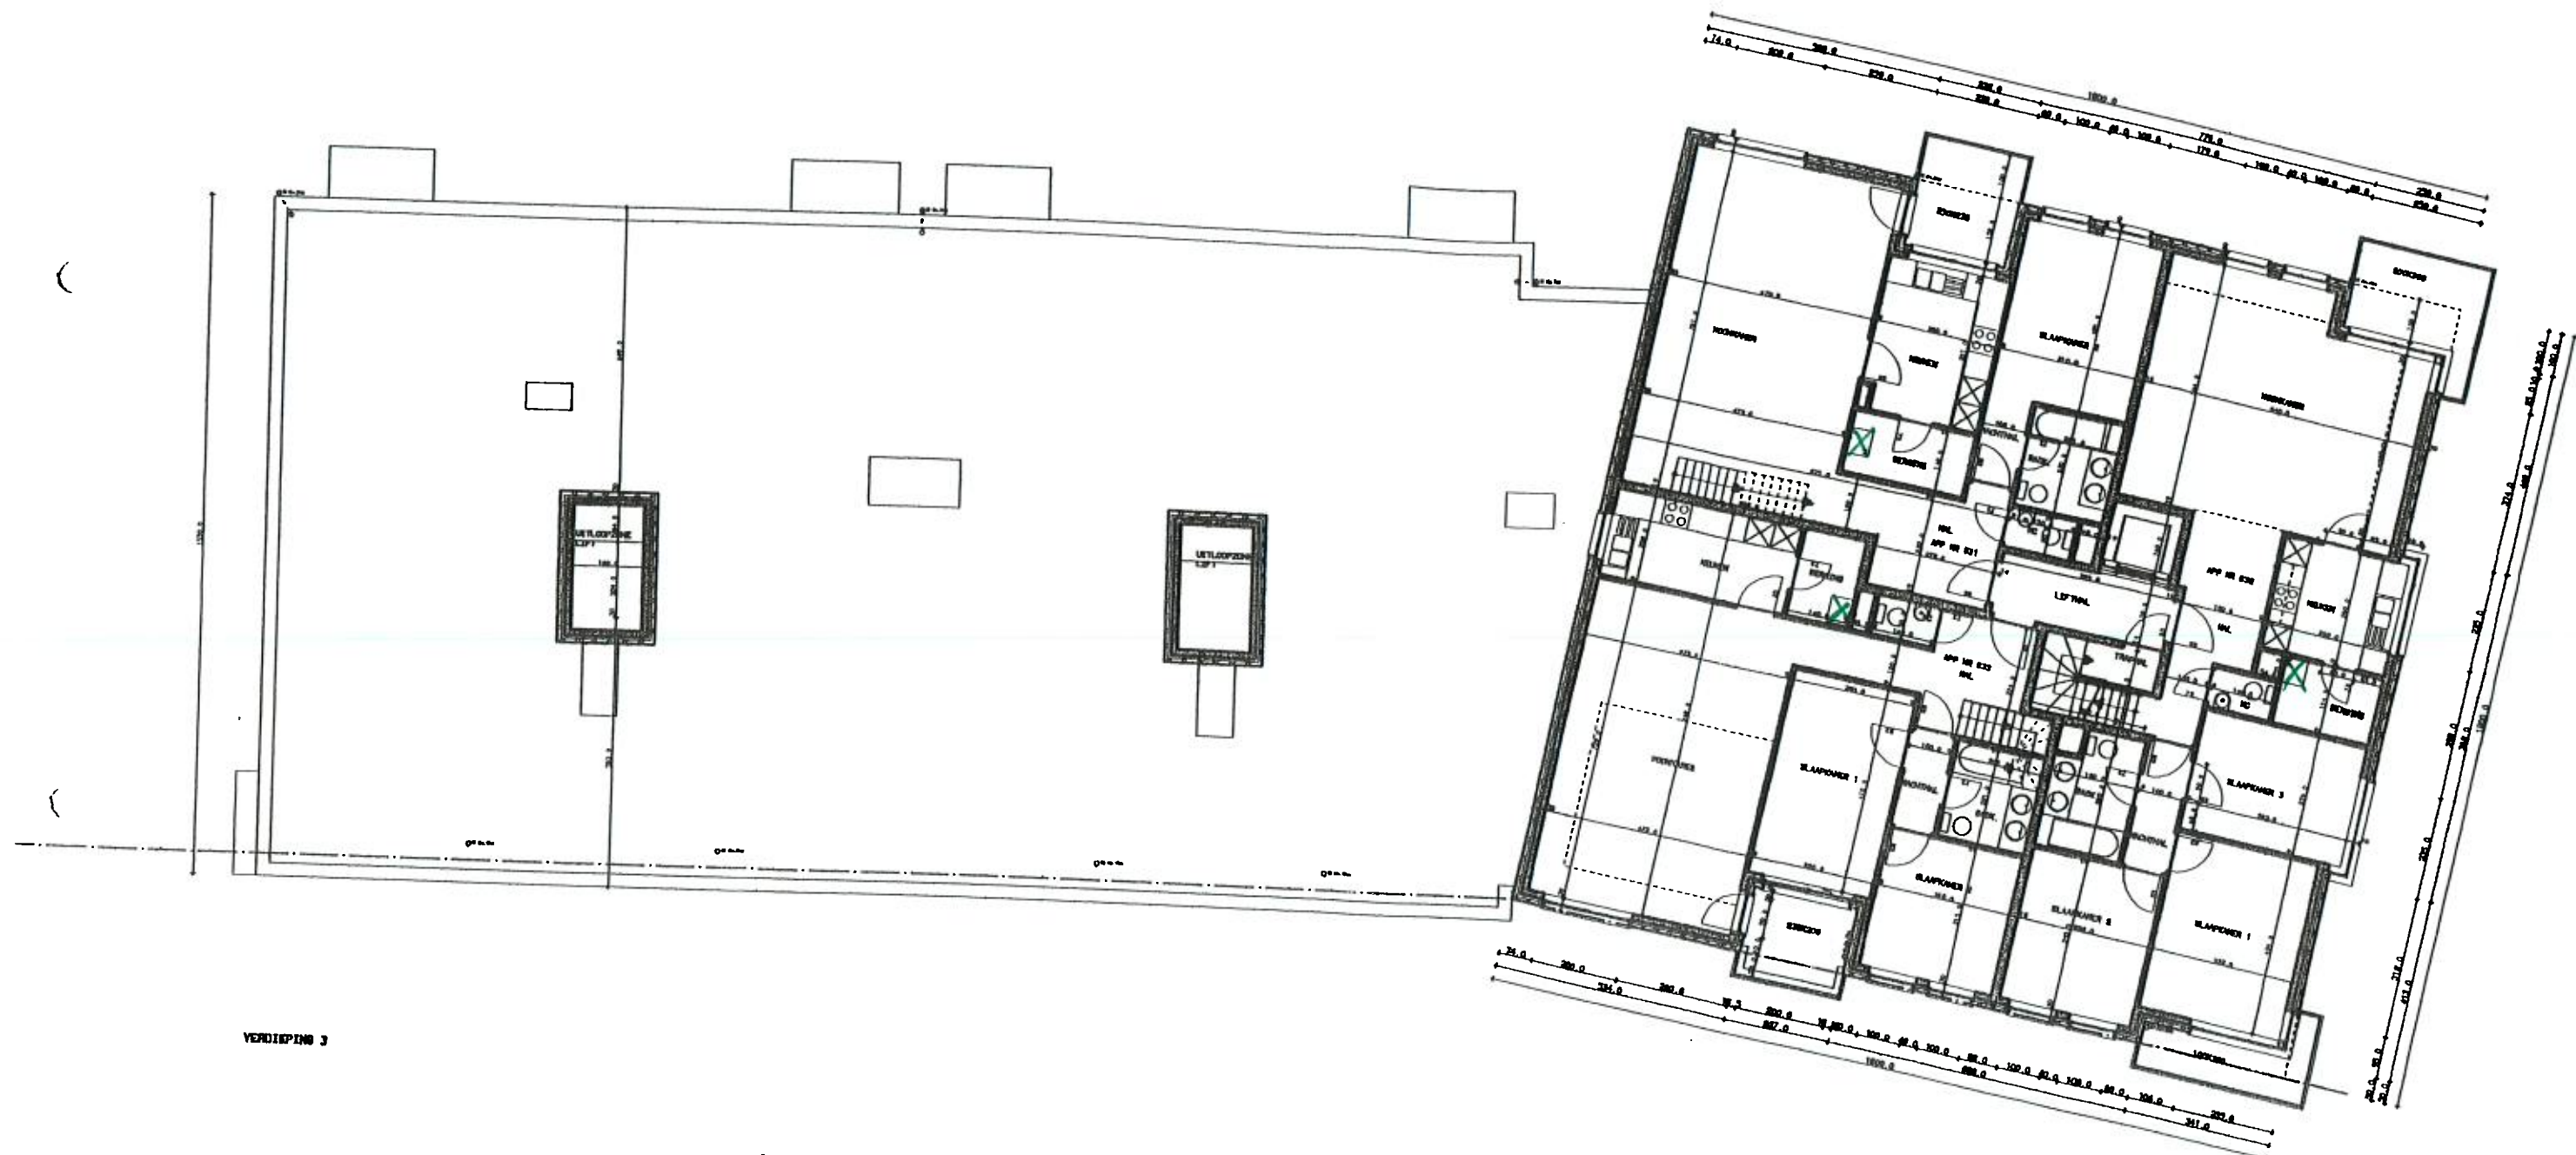

VERDIEPING 3

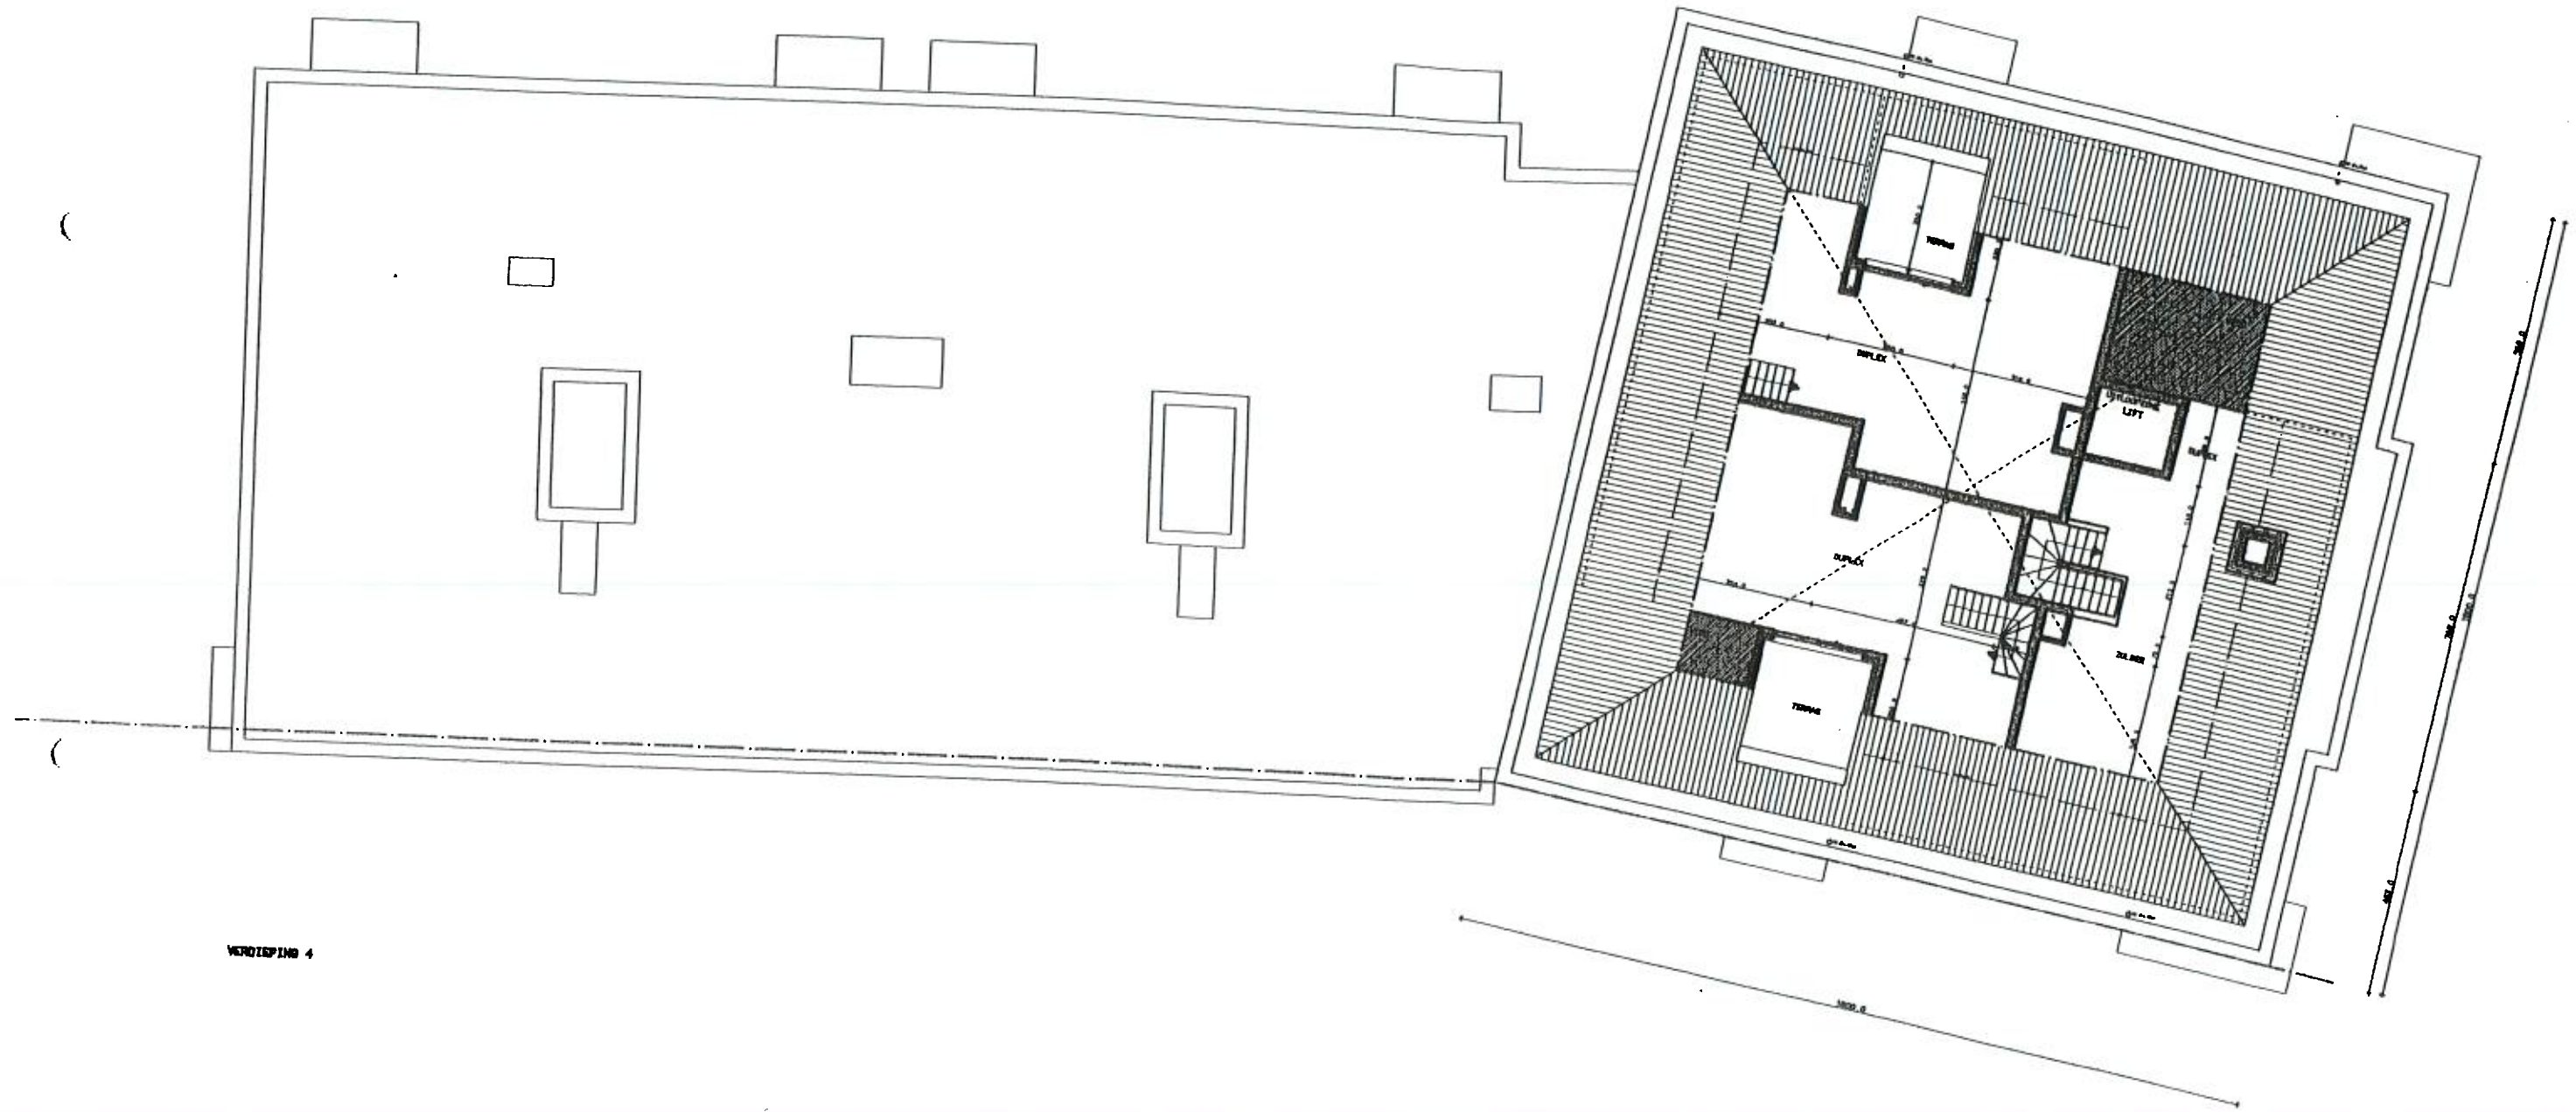

VERDIEPING 4