
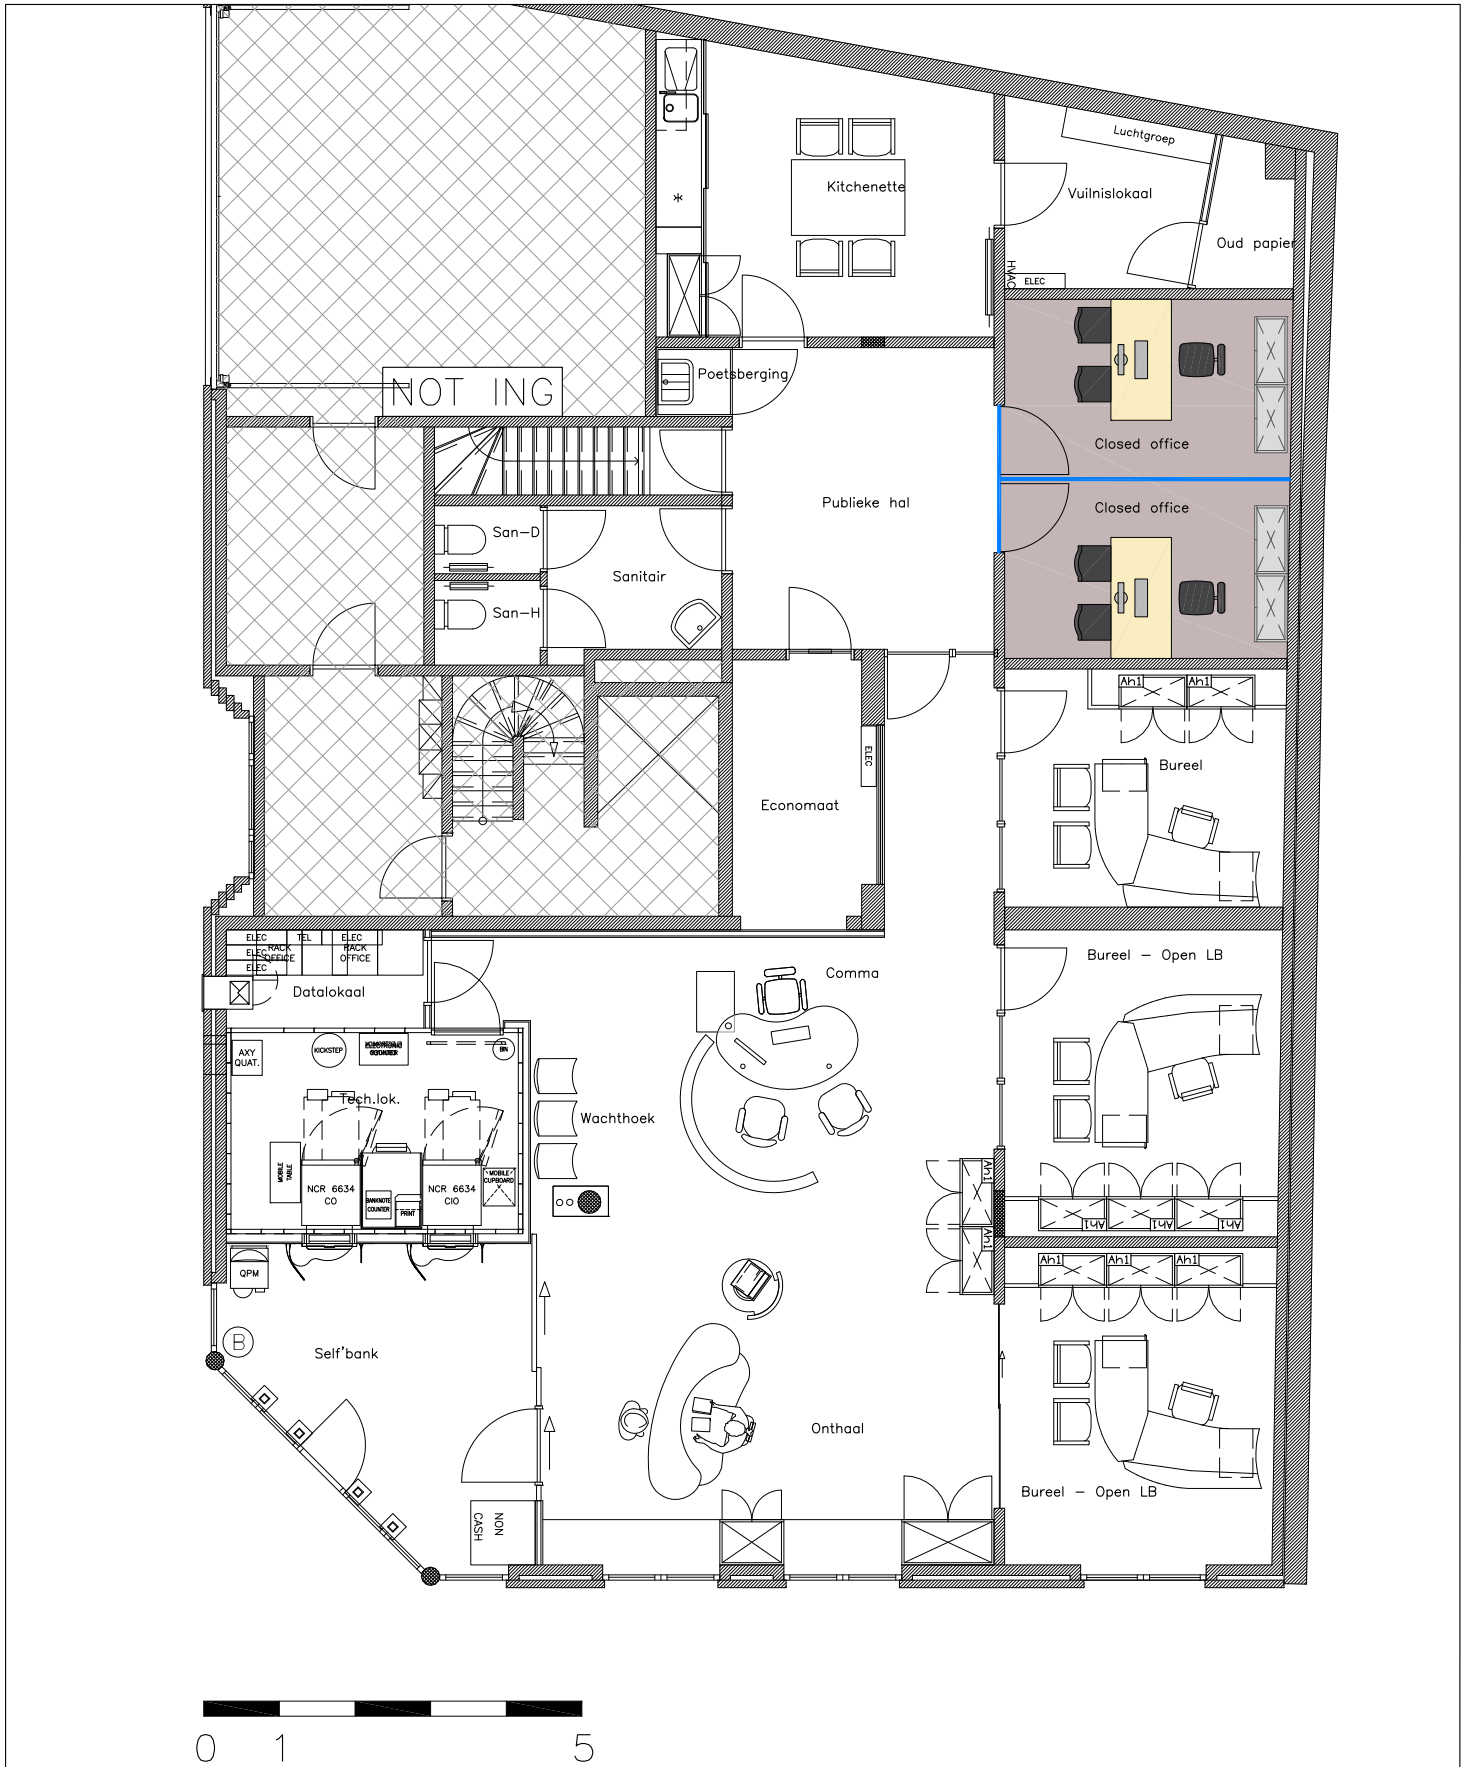



DWG : 0002-AR-ASBUILT-ARCH-P-L00.dwg

	FACILITY MANAGEMENT DEPARTMENT		- AR -
	BERLAAR	GELIJKVLOERS ZONE NOORD	1320-0001
	ARCHITECTURE		0002
		ARCH	1/100 - A4
PLAN : 0002-AR-ASBUILT-ARCH-P-L00-20160901		XXX SECURITY	01/09/2016 ASBUILT



DWG : 0002-ZN-FSR-ARCH-P-L00.dwg

	FACILITY MANAGEMENT DEPARTMENT			- ZN -
	BERLAAR	GELIJKVLOERS NIEUWE TOESTAND	1320-0001	L00
	FSR XXXX : WERKPOSTAANPASSING		ARCH	0002
				1/100 - A4
PLAN : 0002-ZN-FSR-ARCH-P-L00-20171107		XXX SECURITY	07/11/2017	FSR