


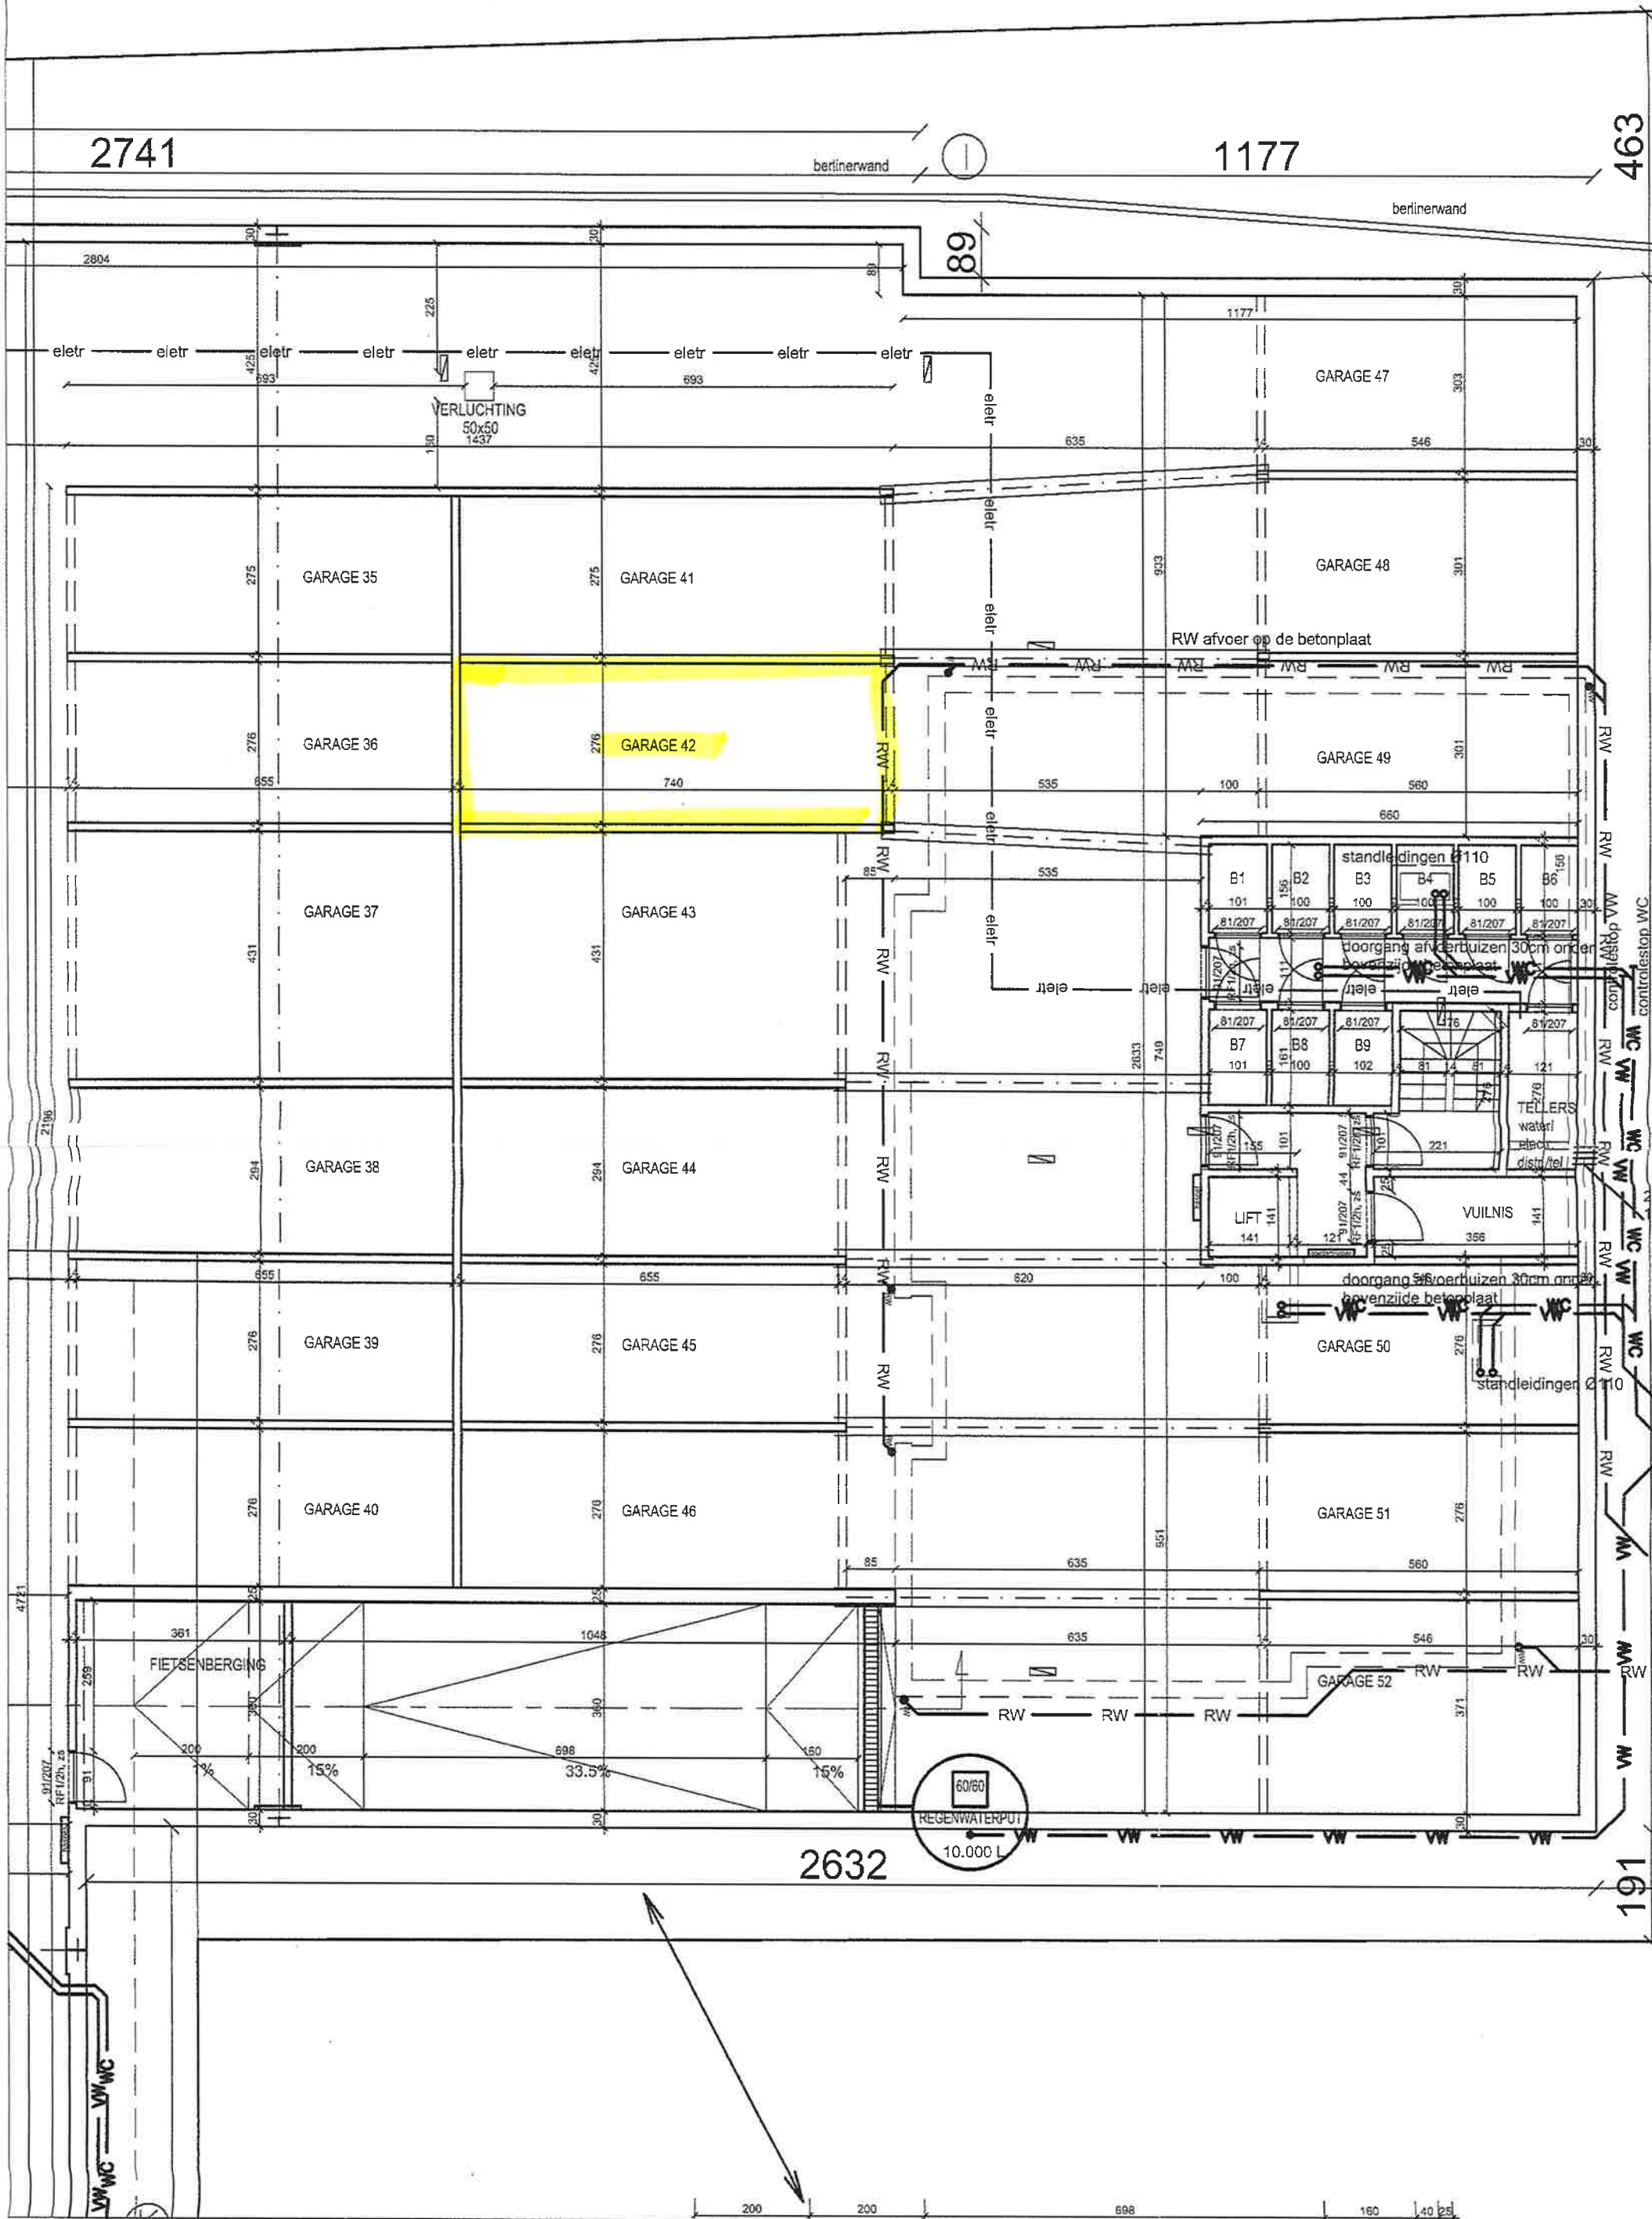

PLAN VERGUNDE KELDER - rioleringsplan      schaal: 1/100