


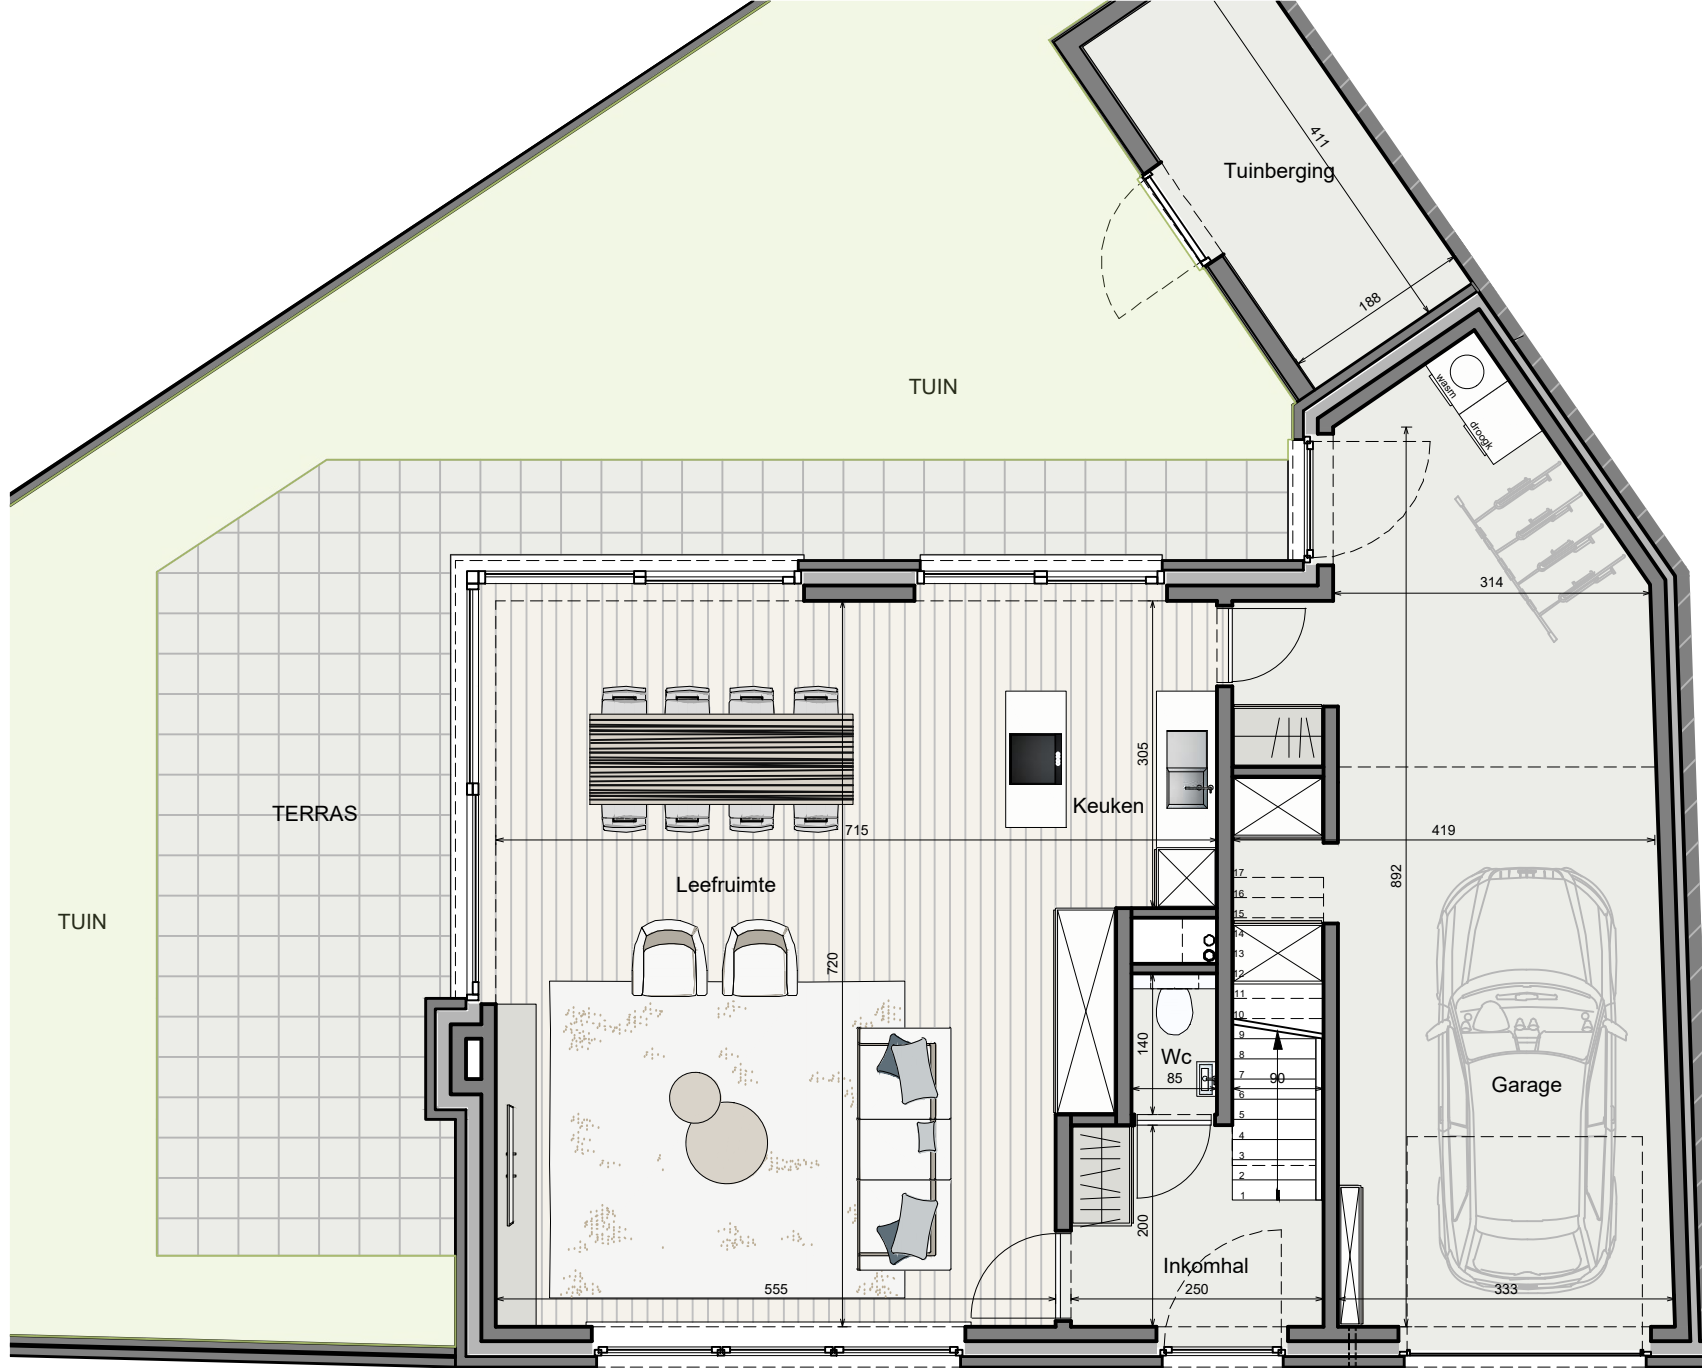

SCHAAL 1/75
0 0,5 1 1,5 2 2,5 3

WONING 1

GELIJKVLOERS