


LAMBERT 72

A	X=231714.32	Y=180586.23
B	X=231689.93	Y=180667.65
C	X=231722.50	Y=180677.41
D	X=231746.89	Y=180595.98
E	X=231800.53	Y=180612.05
F	X=231776.14	Y=180693.48

ABFEA : volgens plan bouwvergunning d.d 19/04/1978
ABFEA : bestaande grens
CD : nieuwe grens : draadafsluiting
AB, BC, DA : niet gematerialiseerd
DEFC : draadafsluiting
A,B,C,D,E,F : piketten

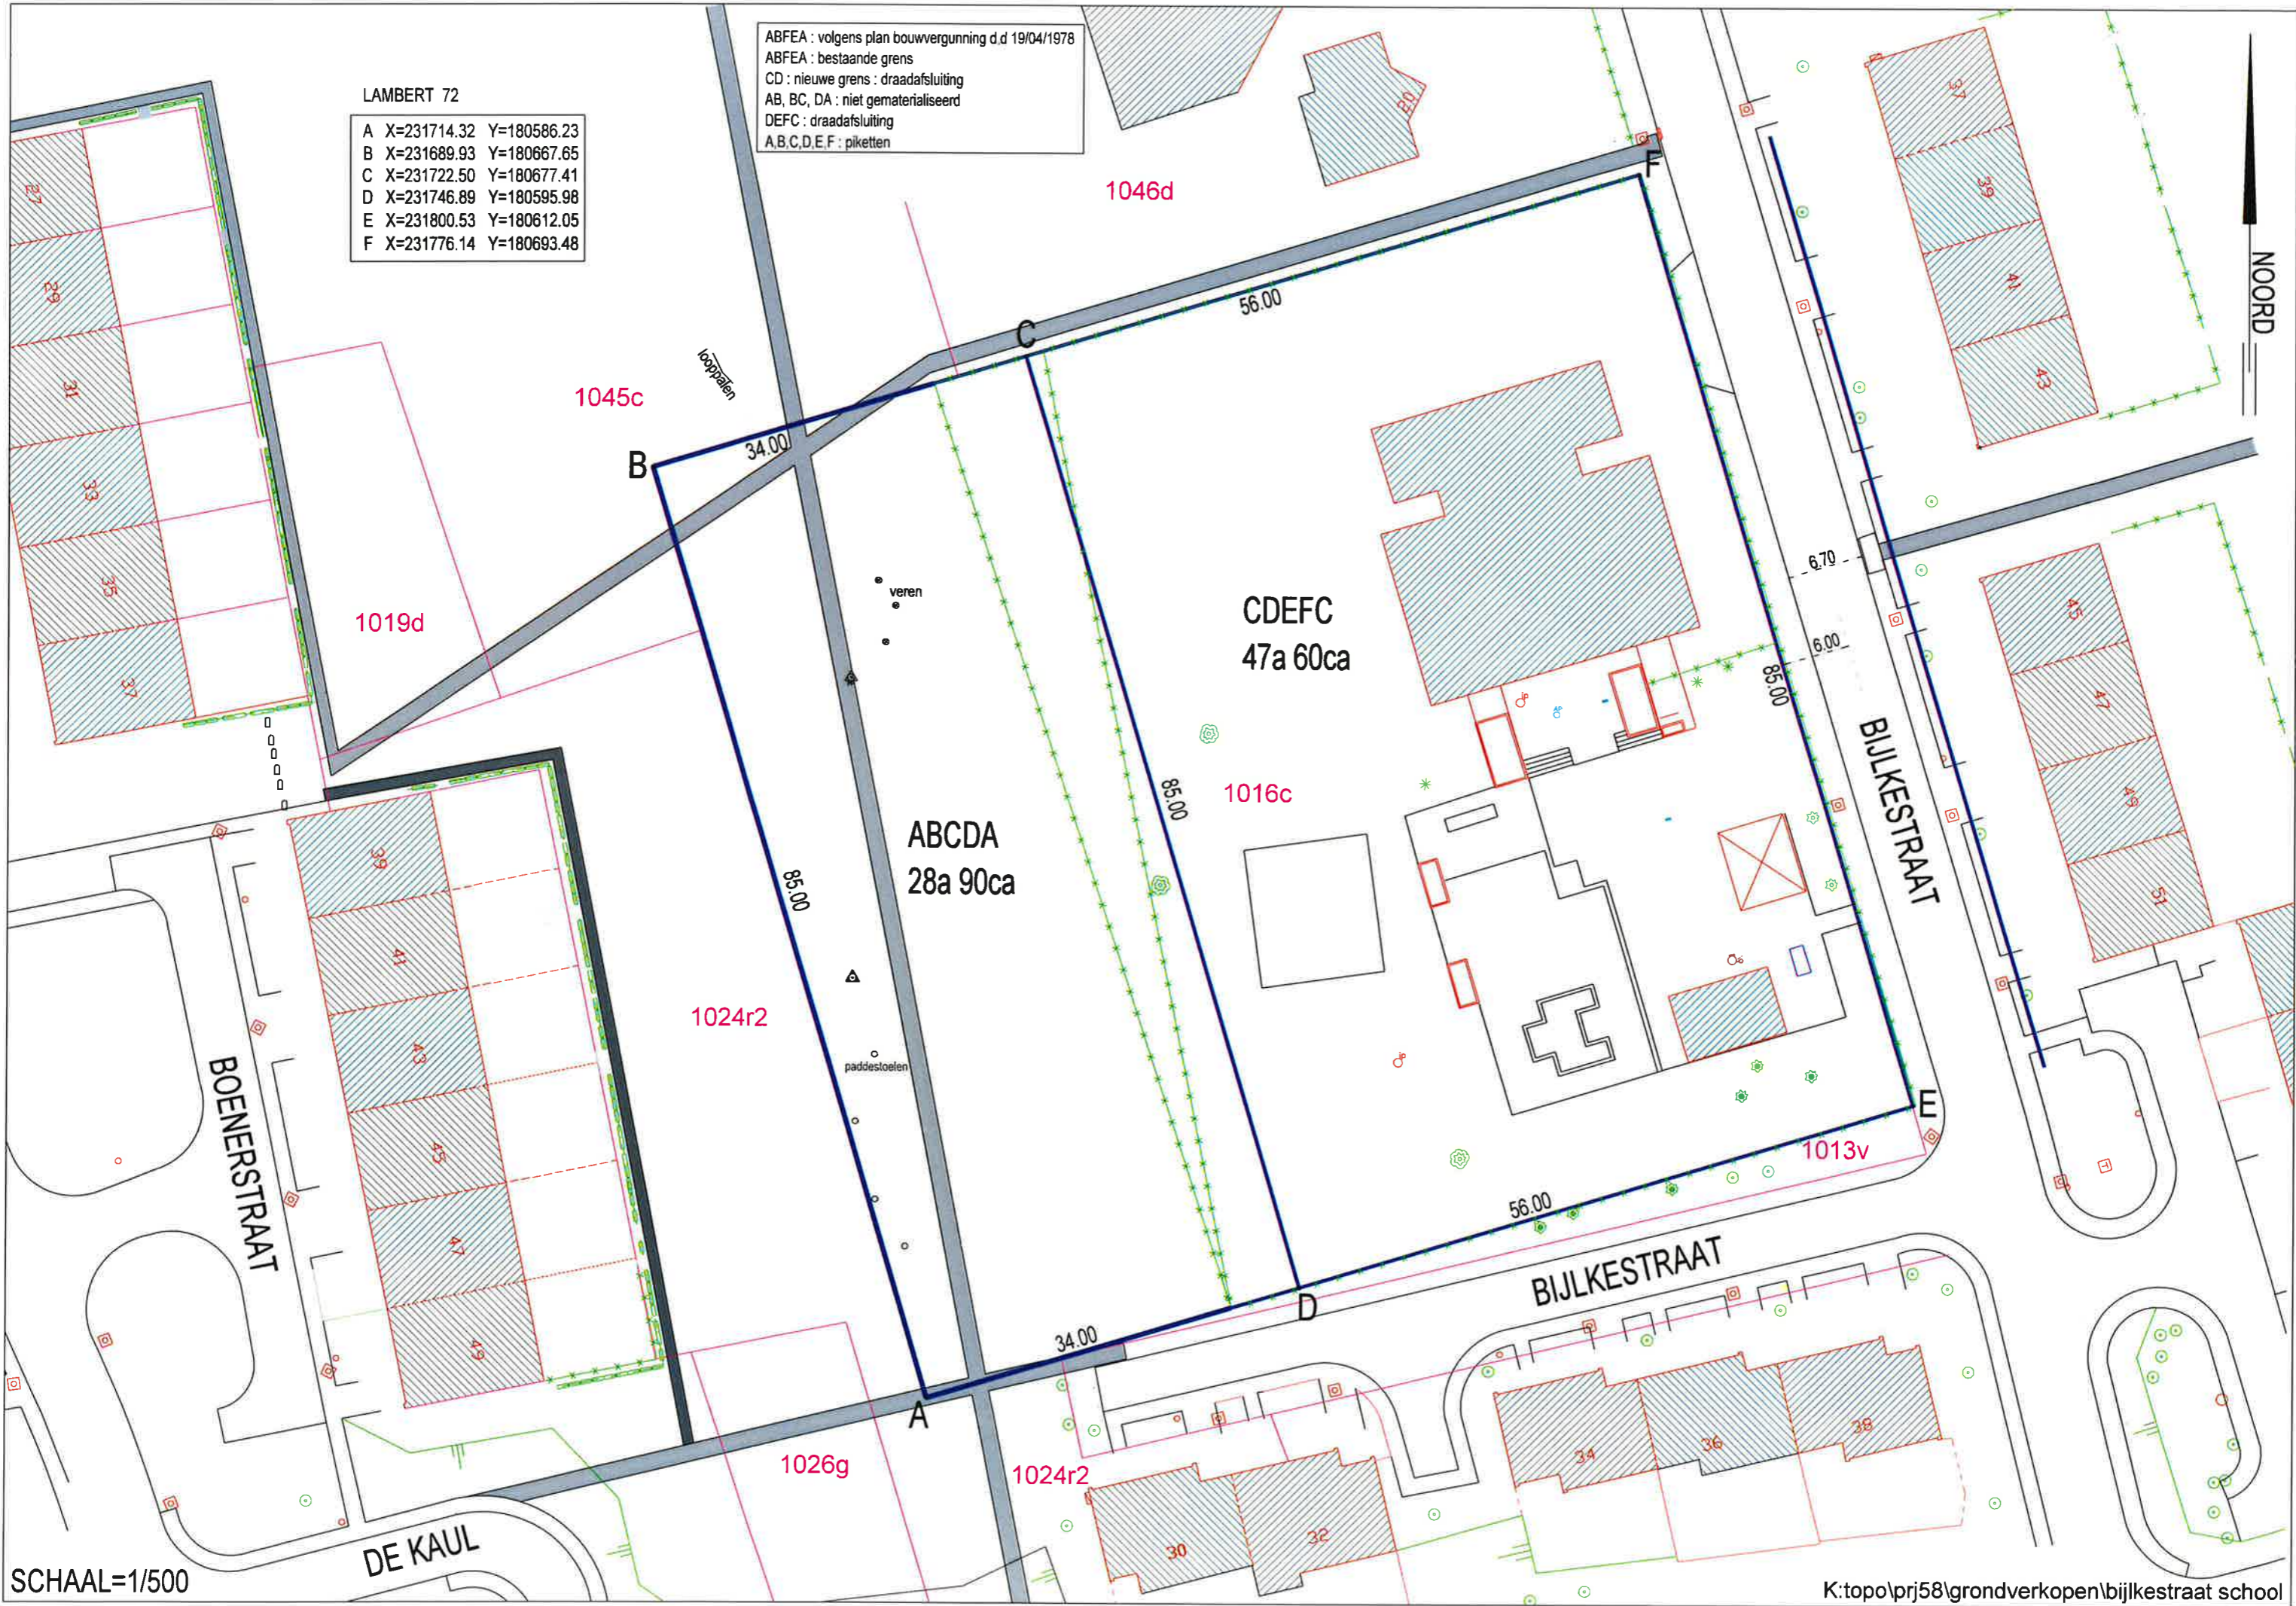

SCHAAL=1/500

K:\topo\prj58\grondverkoop\bijkestraat school