


U_{max} = 0,32 W/m²K
3830

waterspuwertje balkon Ø 50 mm

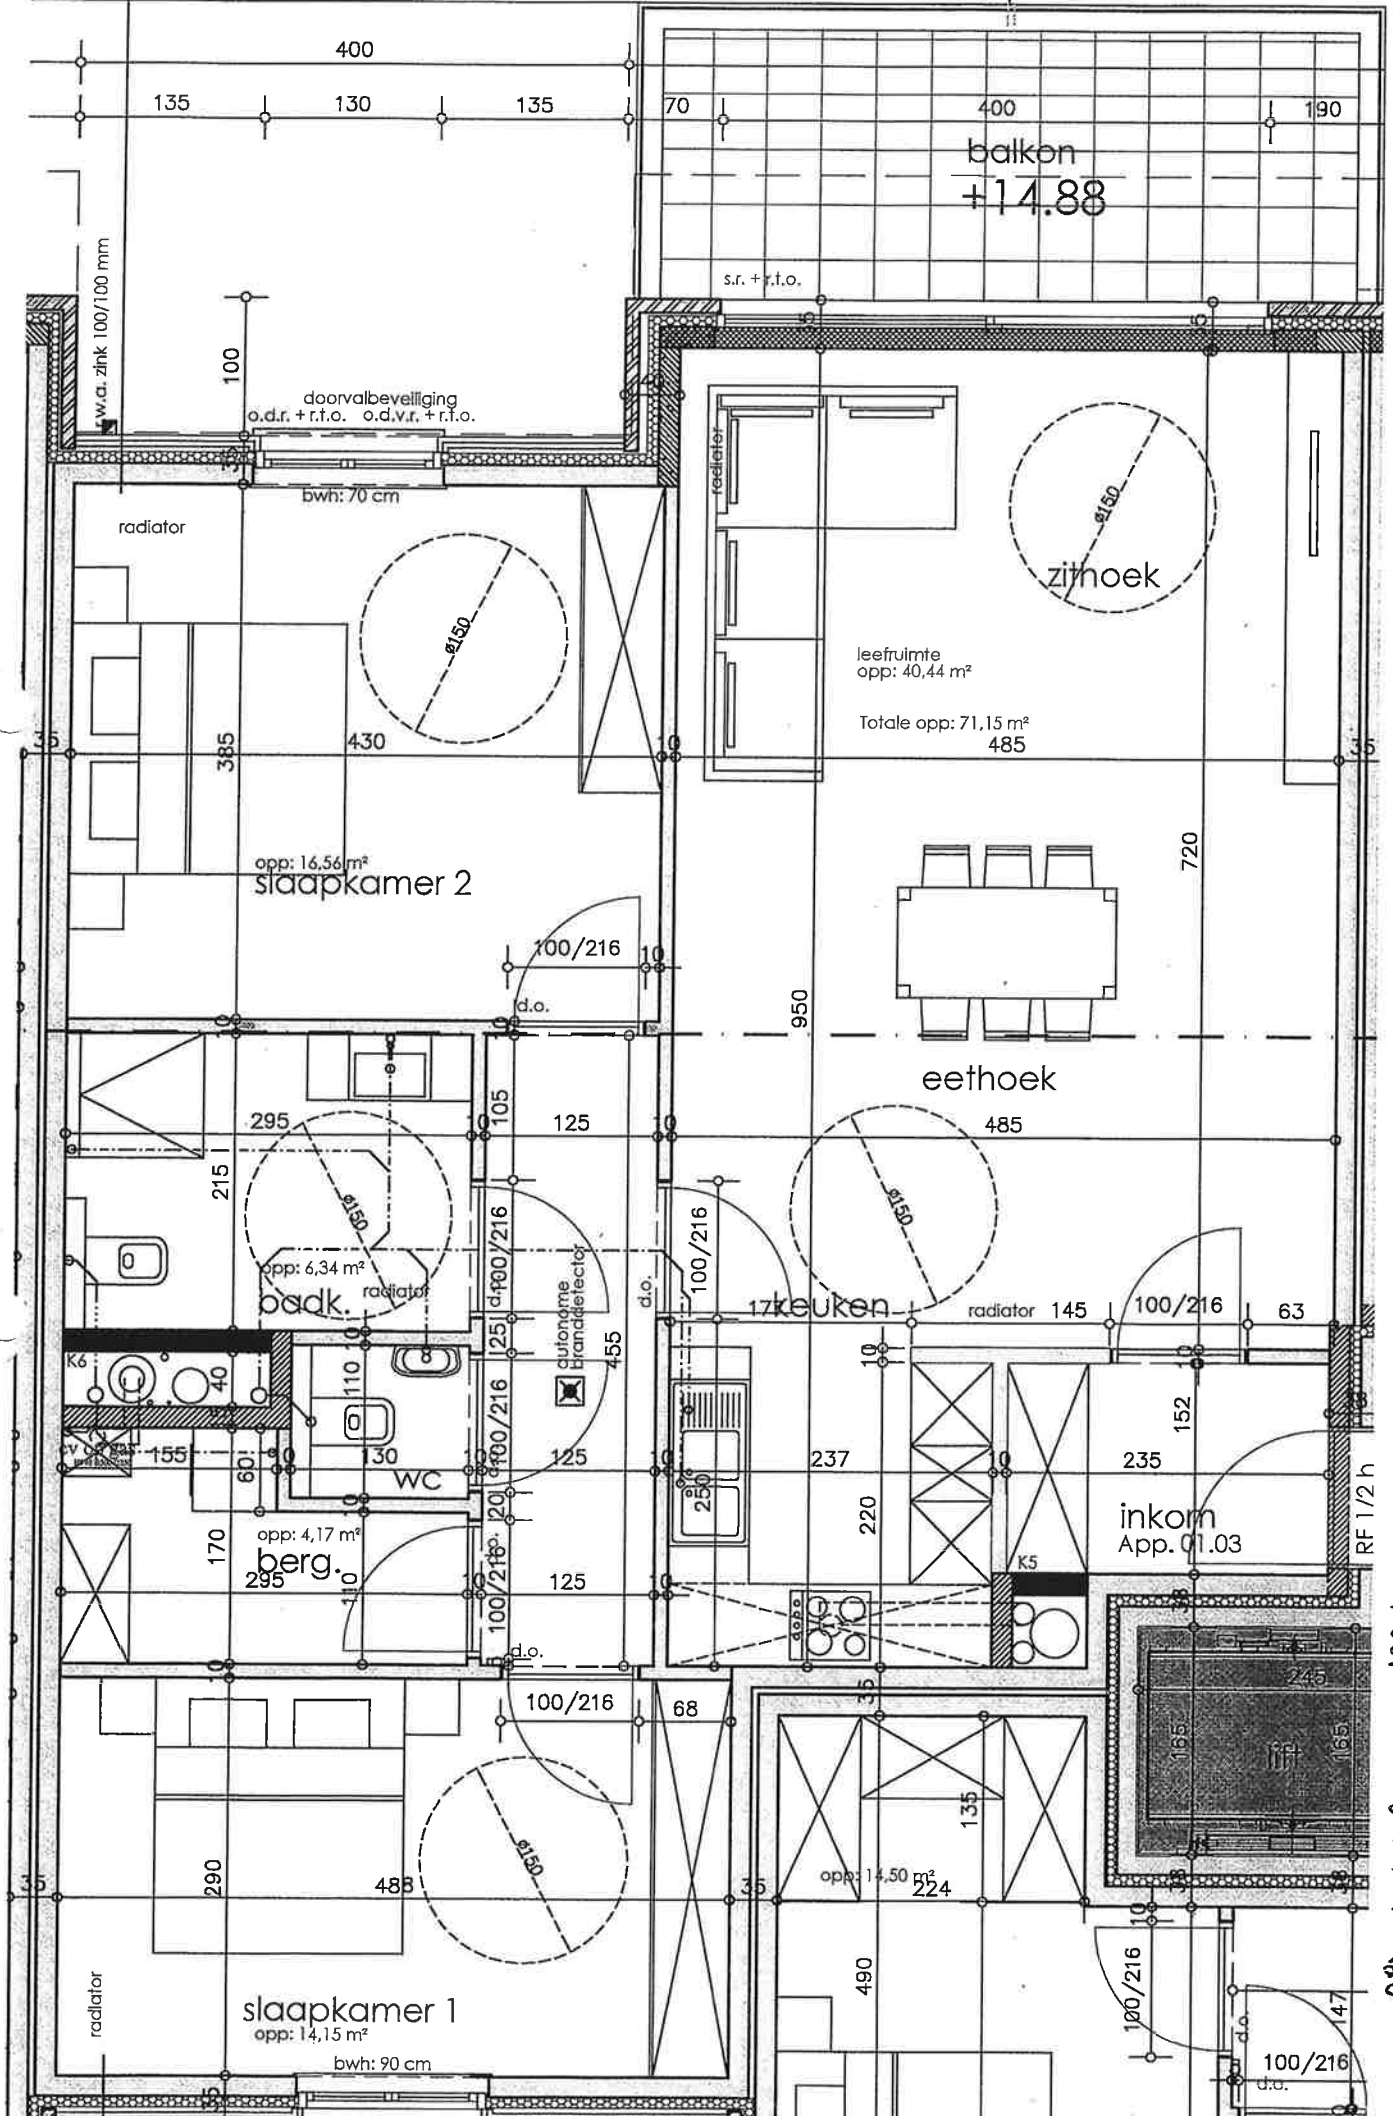

Albert I laan 132/0103