



474 A

45402 C

45402 A2

456 W




NOEDERDRIJFSTRAAT	W. 456	W. 457

508 Y-4x

OPPERVLAKTE LOT 1 : 1 HA 53 A 13.20 CA

LOT 1 BLIJFT BEHOUDEN EN WORDT
UITGESLOTEN IN DE VERKAVELINGSAANVRAAG

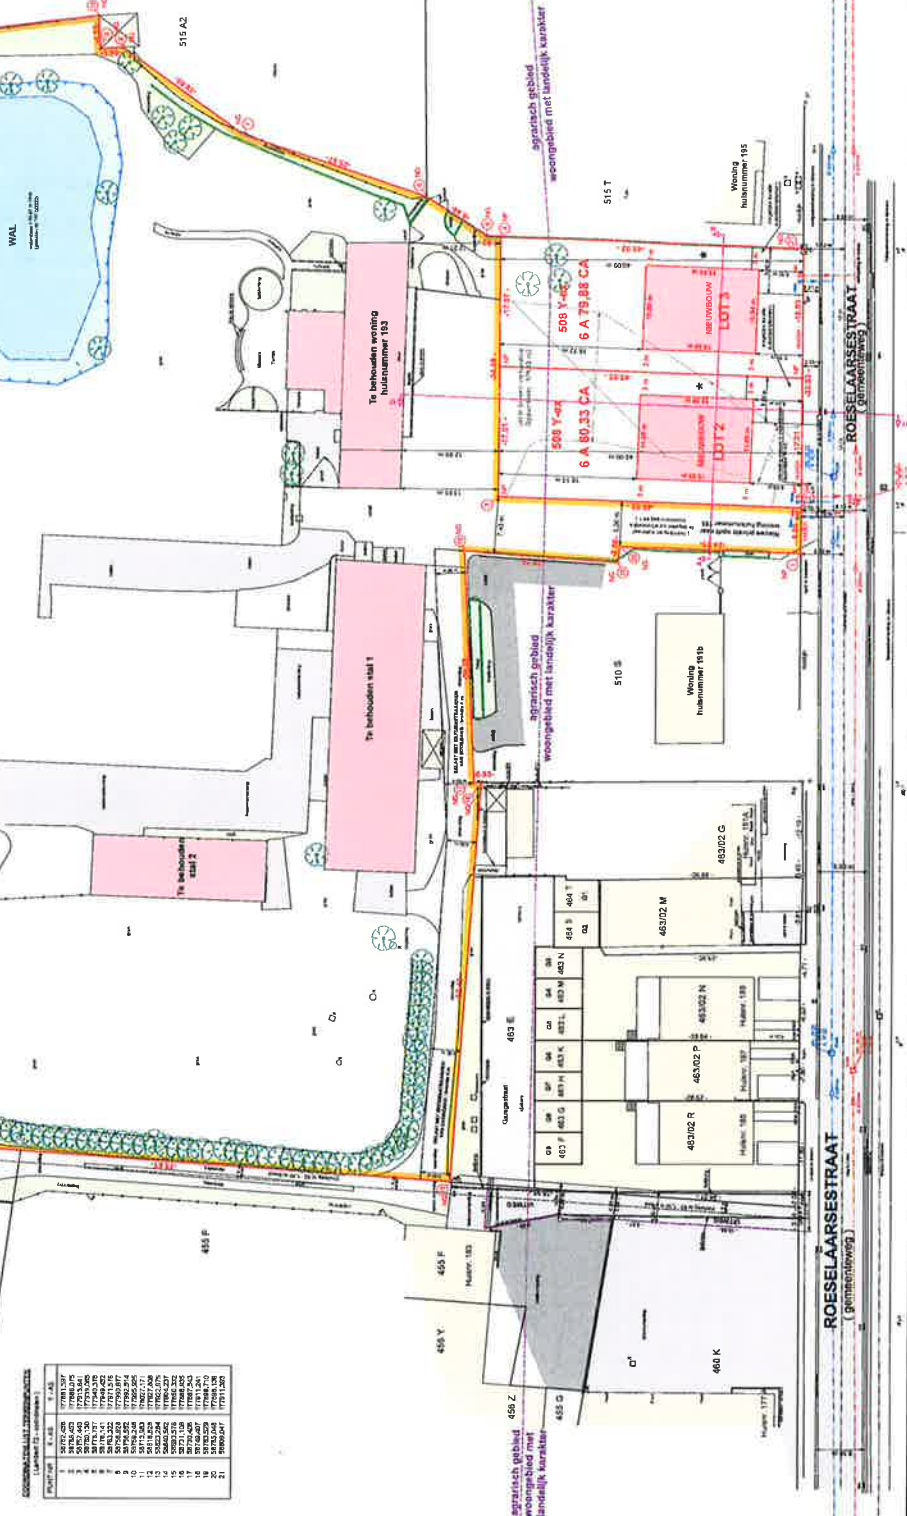

ROEELAARSESTRAAT
(gemeenteweg)

ROEELAARSESTRAAT
(gemeenteweg)