

185m
190m
195m
200m
205m
210m
215m
220m
225m
230m
235m
240m
245m


L'Zone D
Rue des Gentianes



1.10mm PVC 4 pipe
1.10mm PVC 3 pipe
Coulée existante (diam. 700)

1 ±1.1779m
2 ±1.1779m
3 ±1.1231m
4 ±1.1002m
5 ±1.1023m
6 ±1.1050m
7 ±1.1380m
8 ±1.1380m
9 ±1.1380m
10 ±1.2210m
11 ±1.148m
12 ±1.600m
13 ±1.063m
14 ±1.120m
15 ±1.129m
16 ±1.177m
17 ±1.2403m
18 ±1.1020m
19 ±1.970m
20 ±1.1815m
21 ±1.1080m
22 ±1.143m
23 ±1.1513m
24 ±1.1263m
25 ±1.270m
26
27
28
29
30
31
32

C

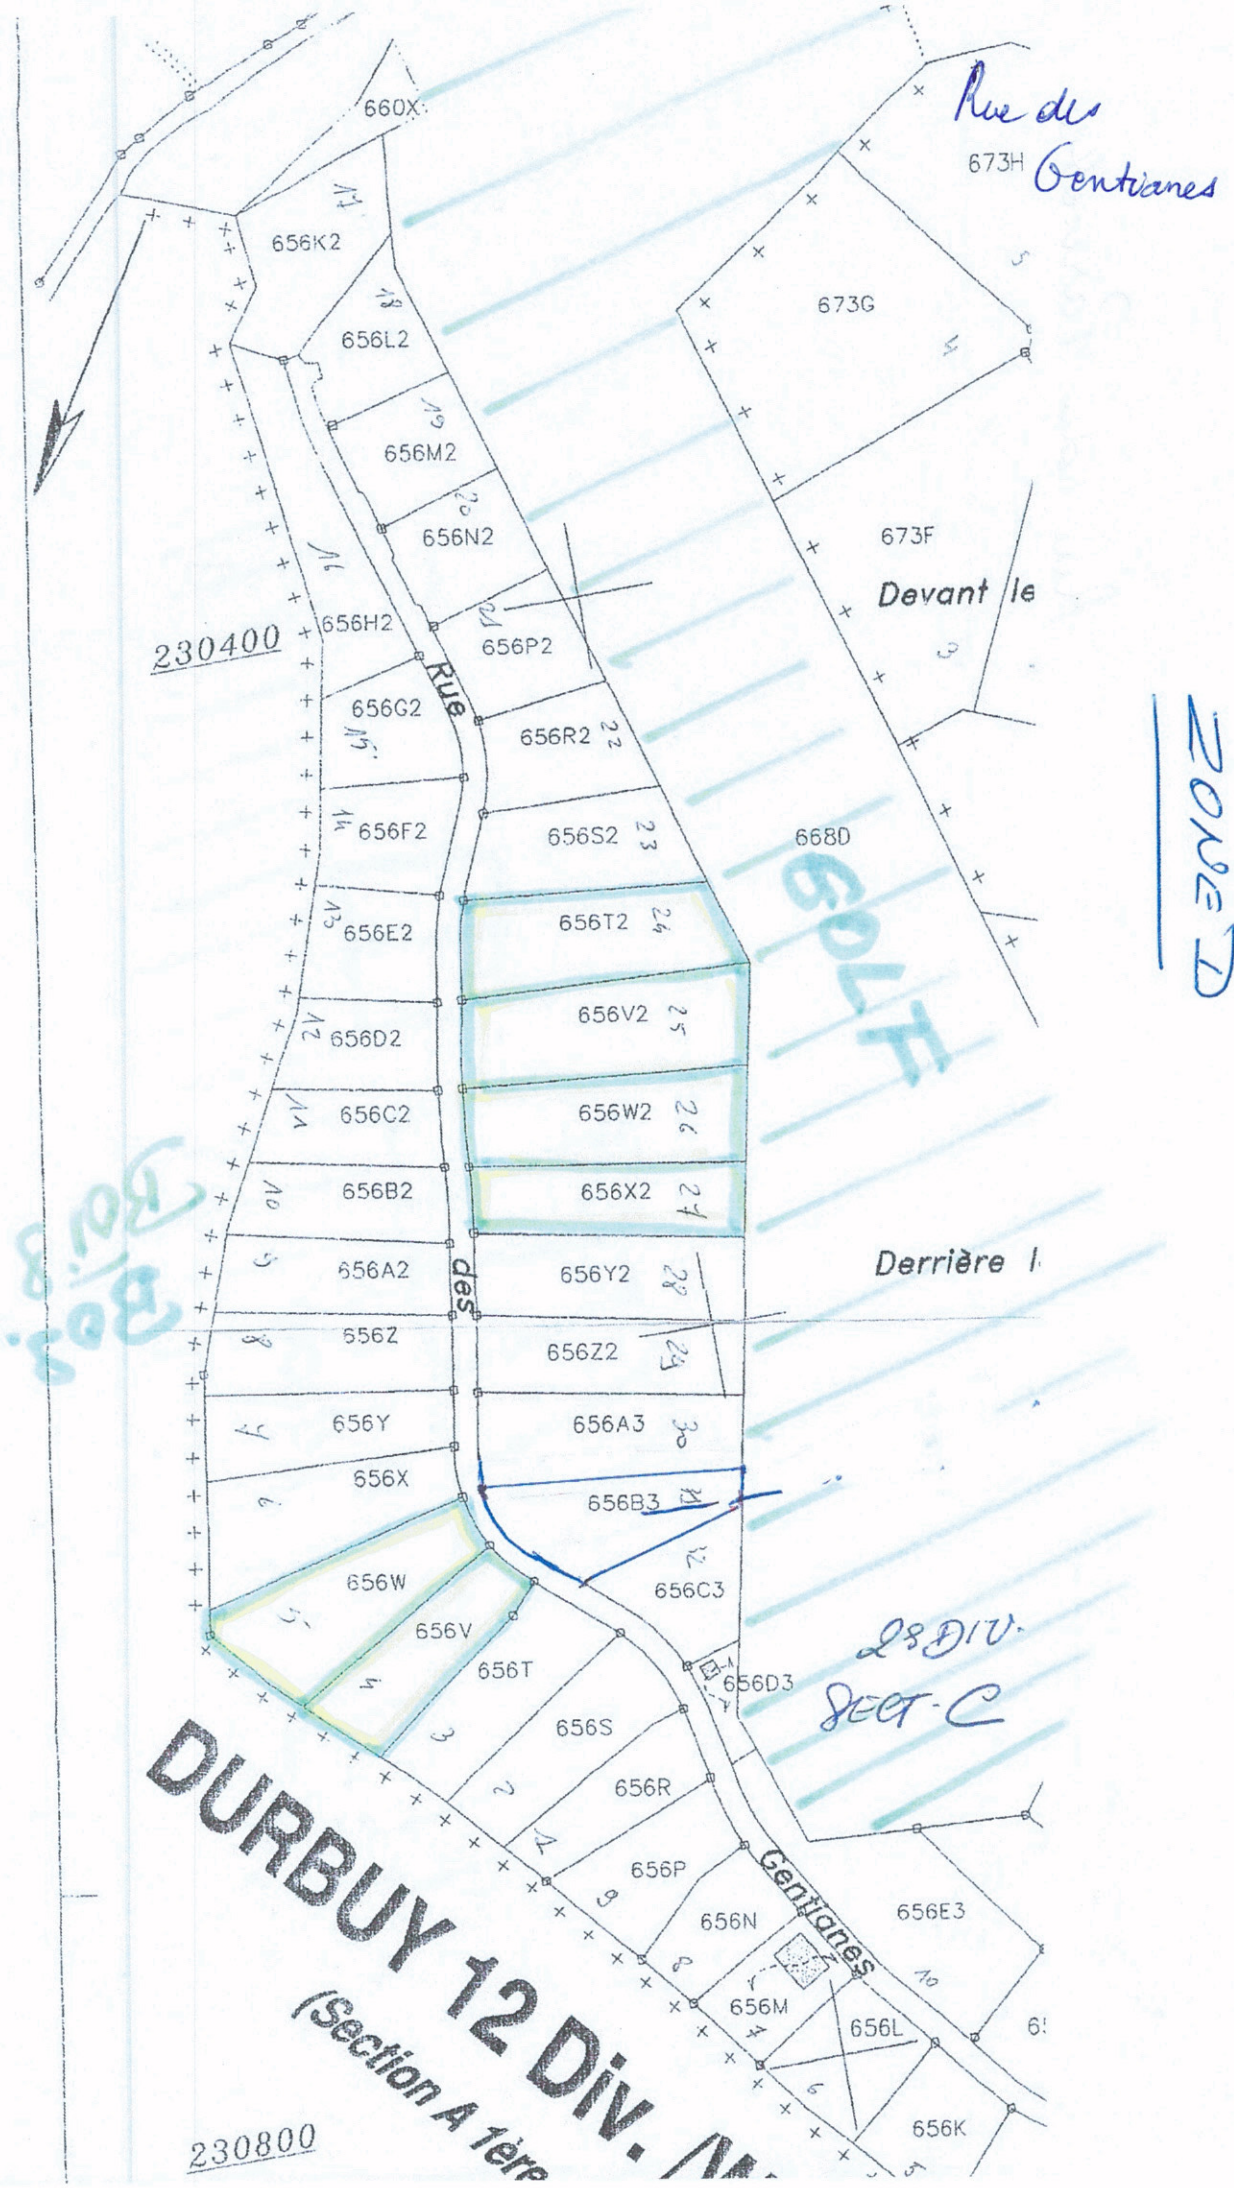

DURBUY 12 DIV. A
 (Section A 1ère)

230400

230800

Rue des
 673H Gentianes

673F
 Devant le

GOLF

28 DIV.
 SECT. C

ZONE D

30/03