



1000.0

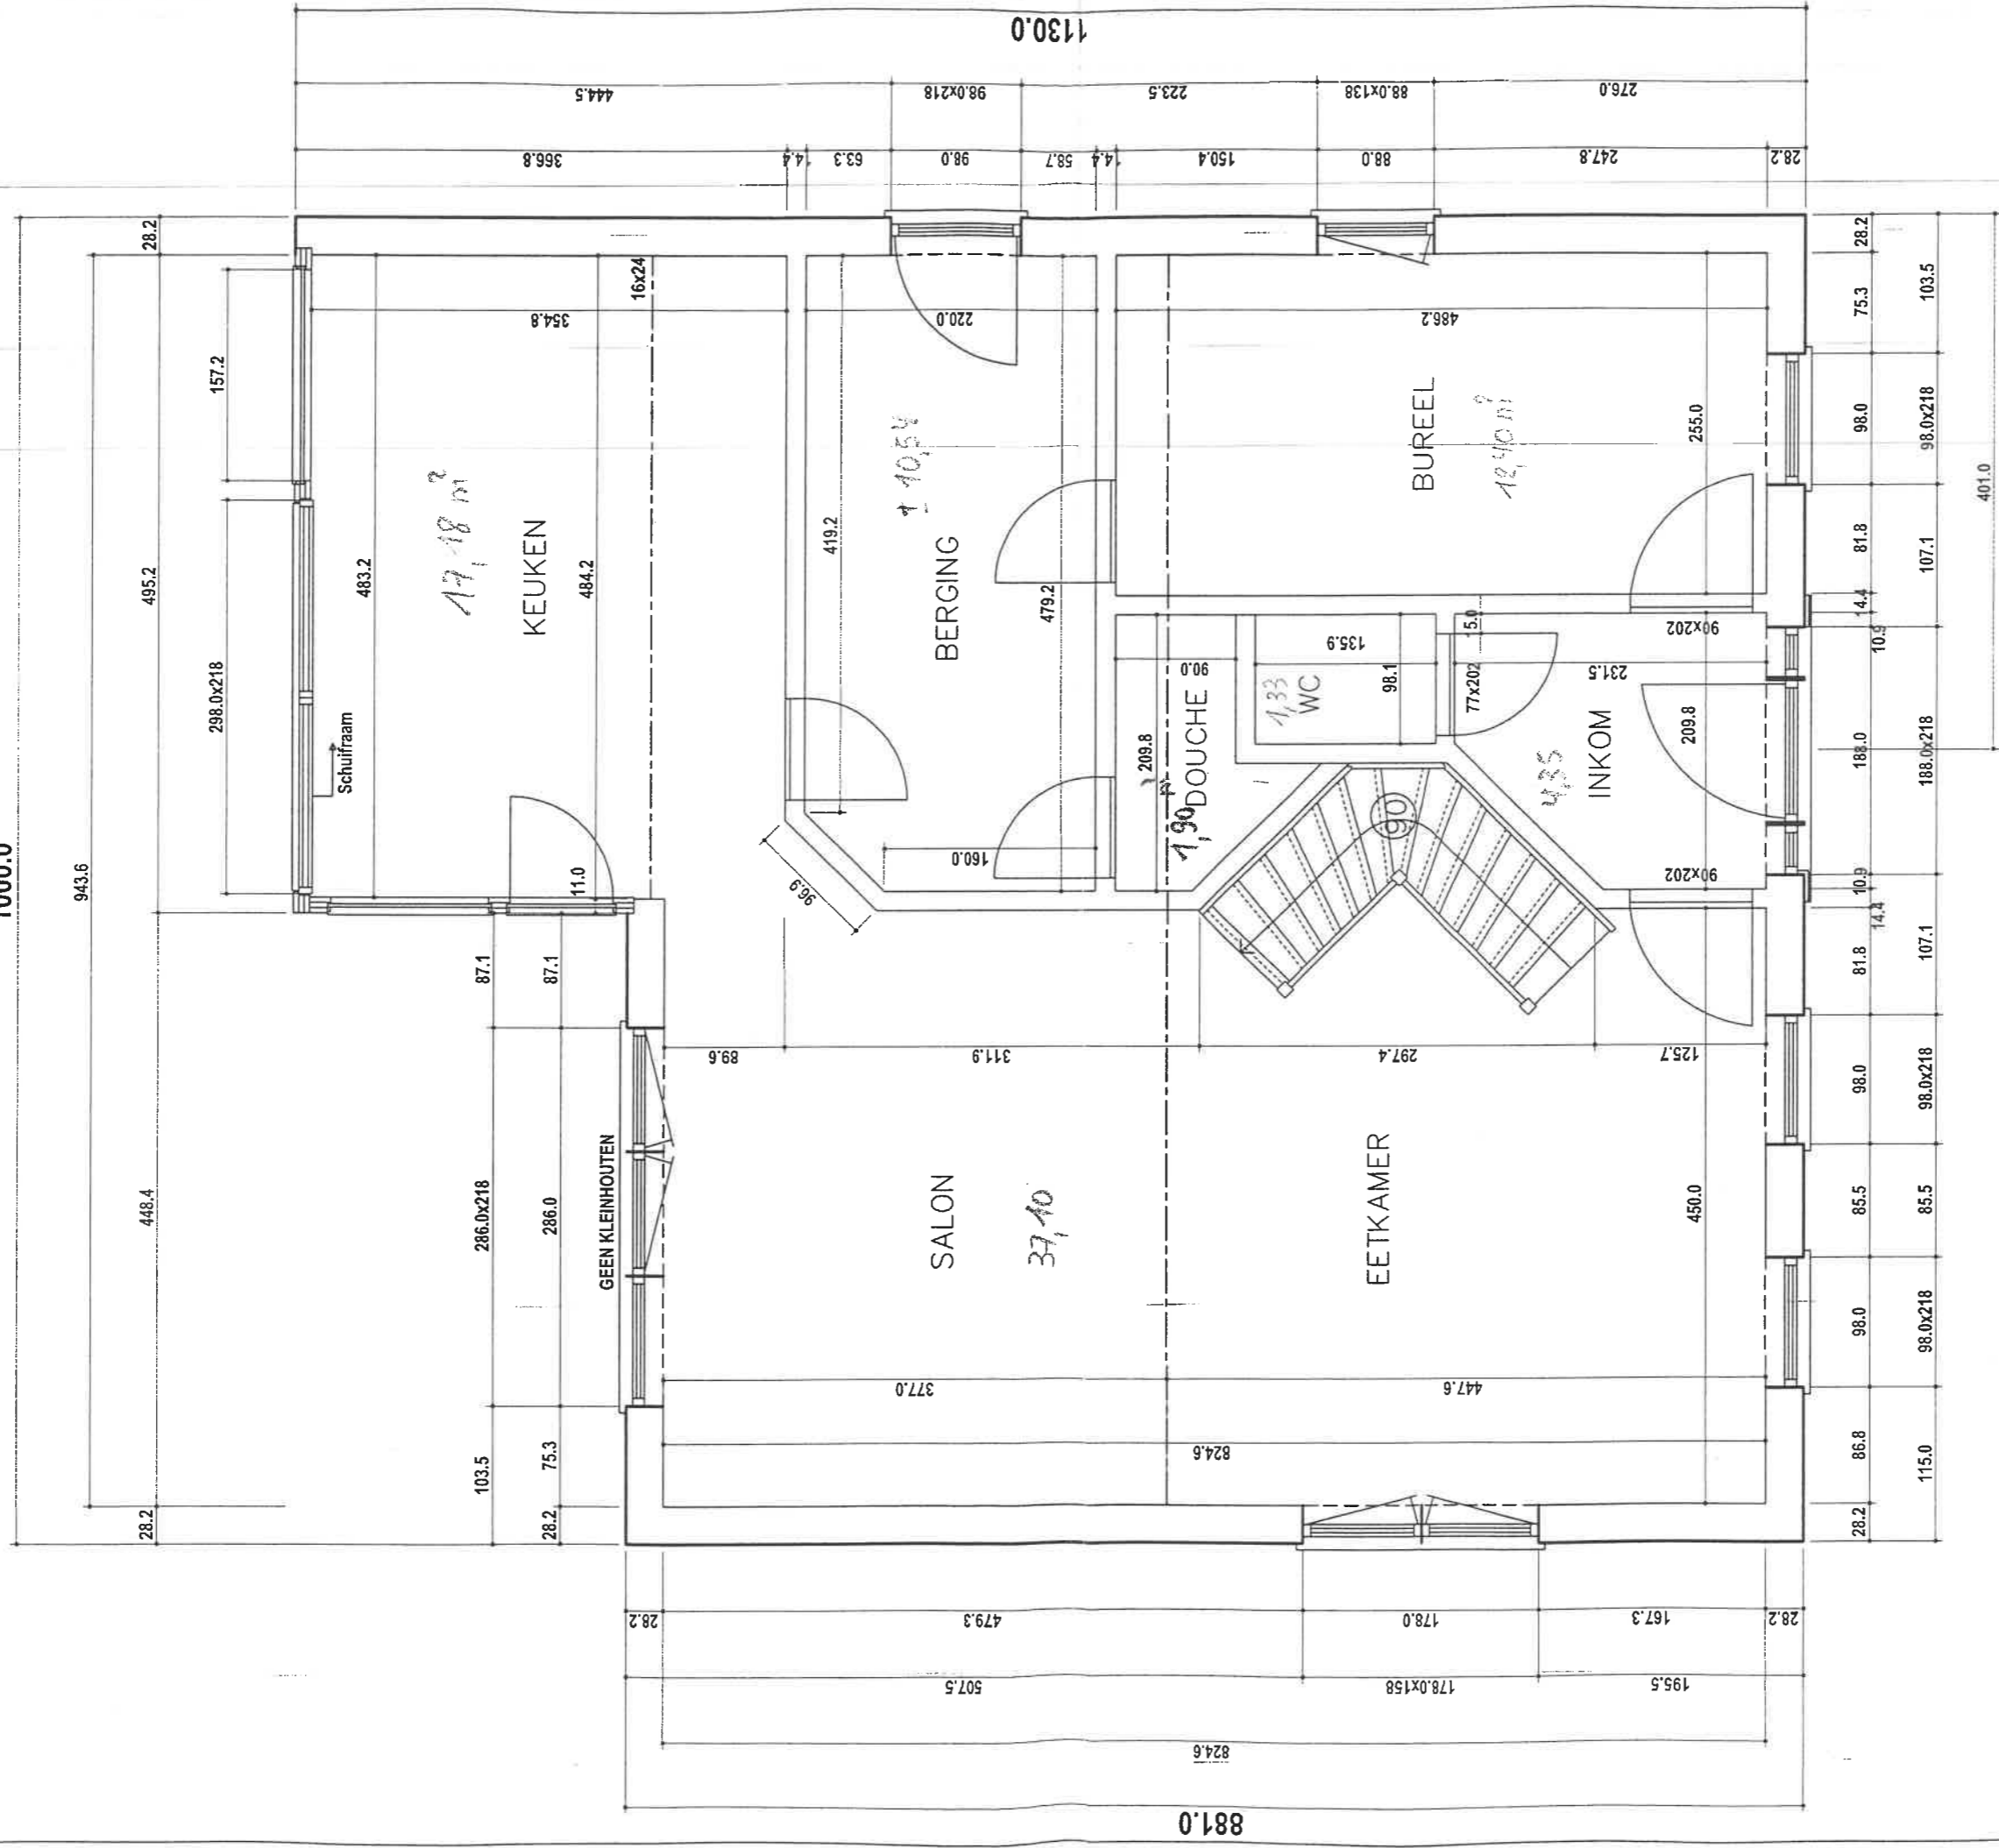

DATUM	TEK.
28/04/04	SB

KLANT	WERF	SCHAAL	ONDERWERP	QUACKELS WONINGBOUW
ANL	NIJLEN	1/50	GRONDPLAN	

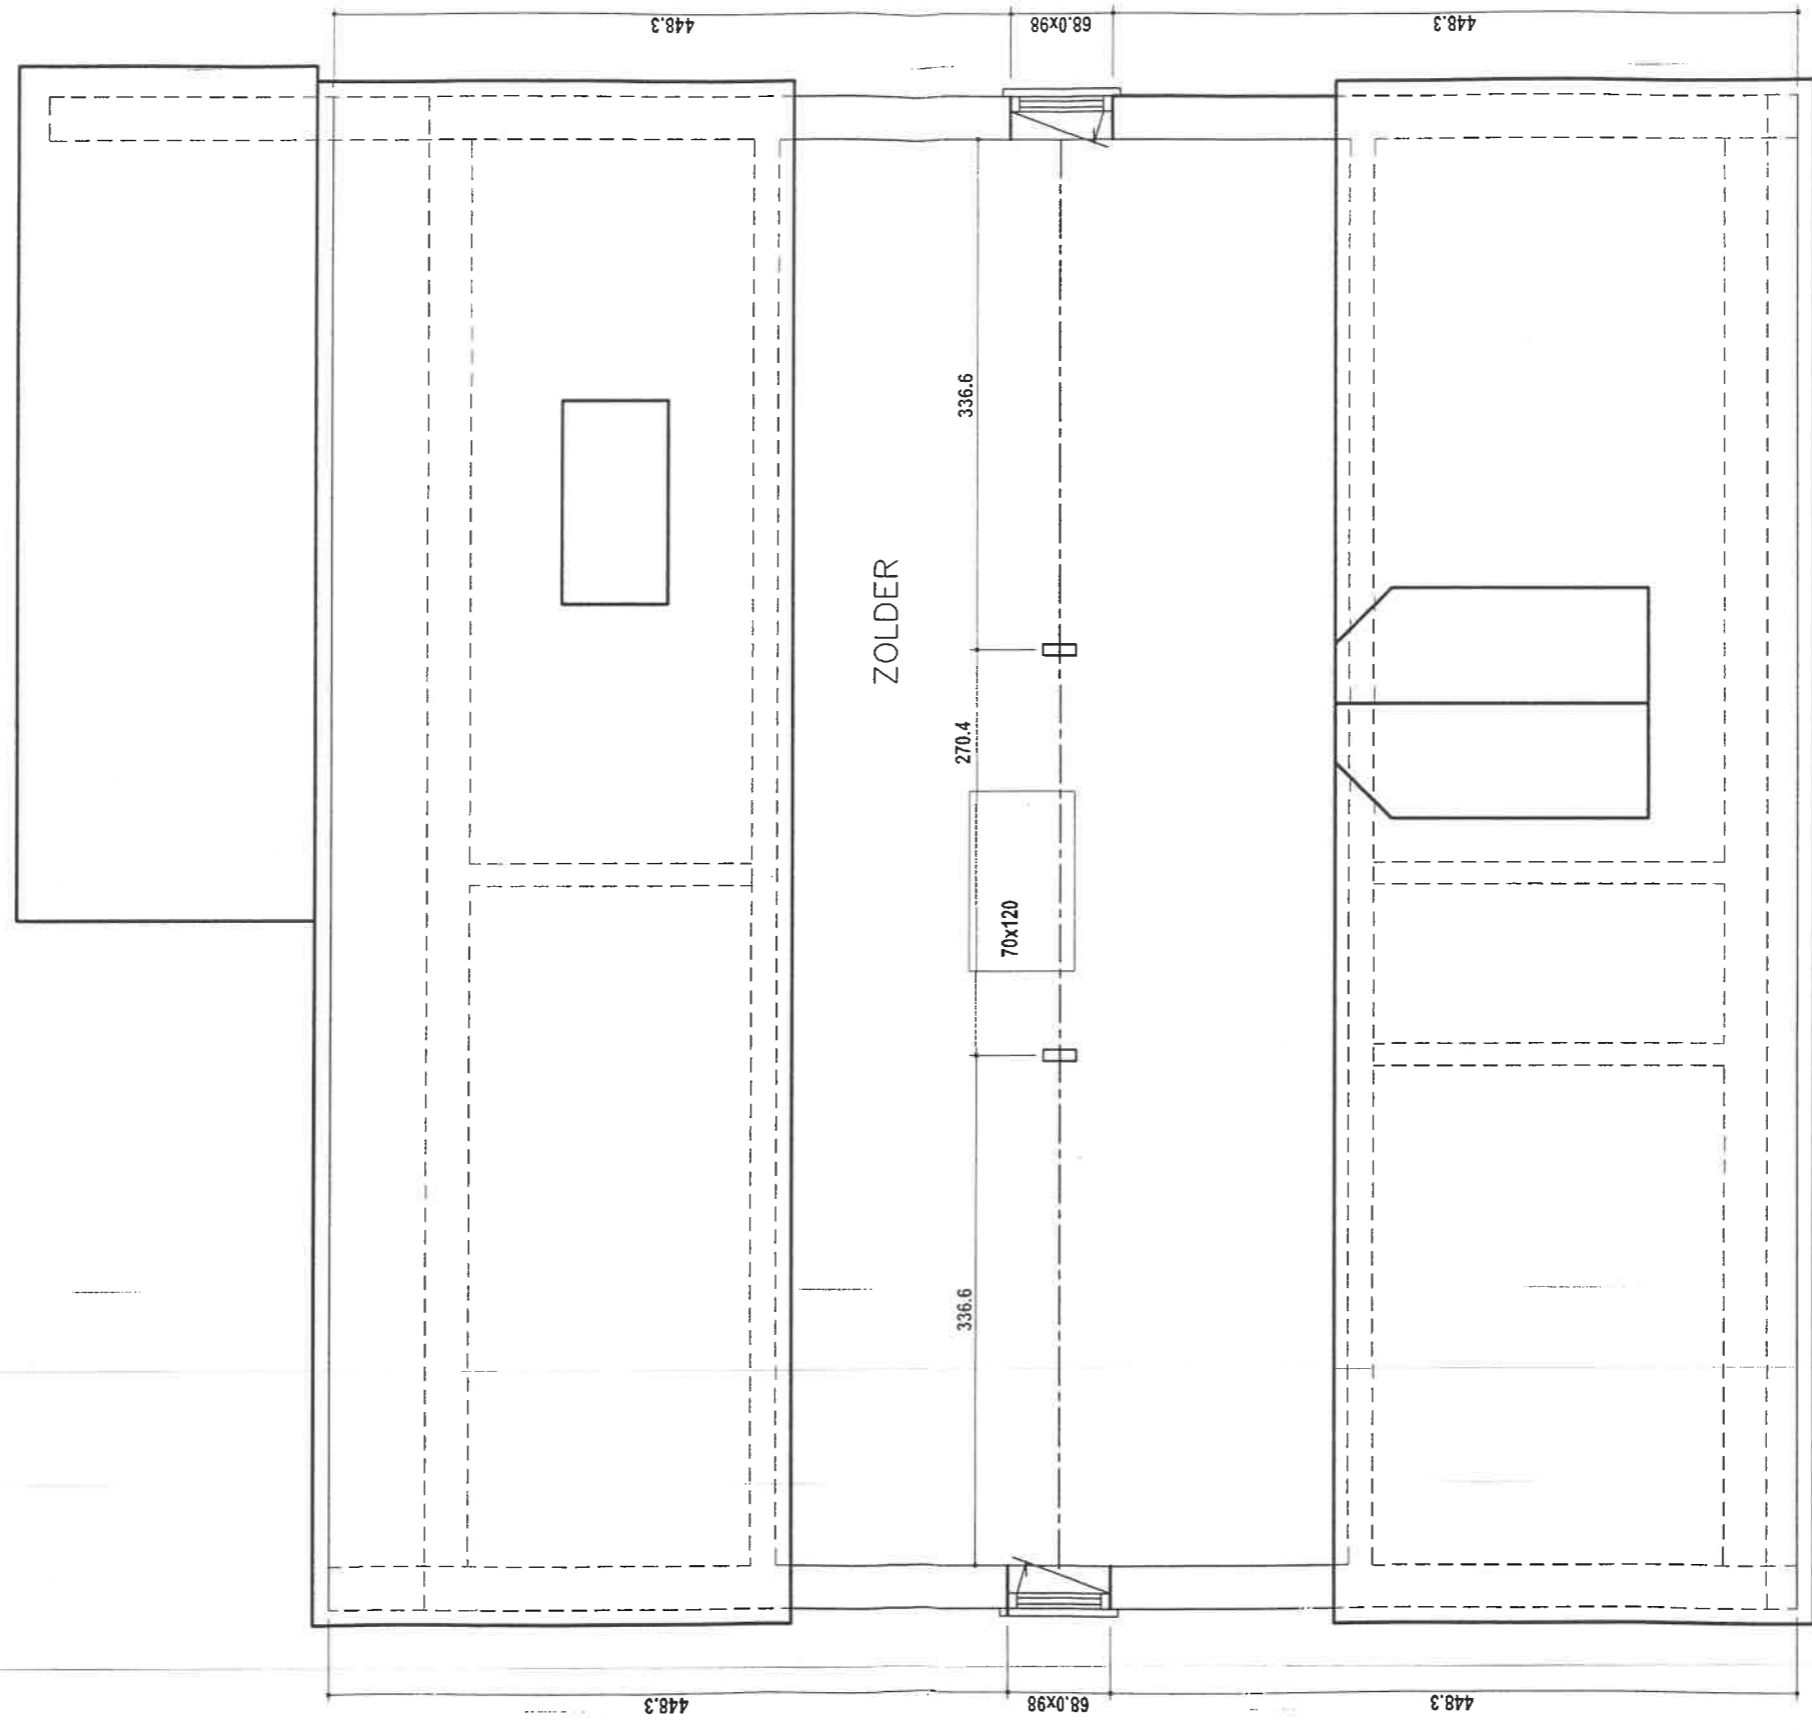

DATUM	TEK.
28/04/04	SB

KLAN'T ANL	WERF NIJLEN	SCHAAL 1/50	ONDERWERP ZOLDER	QUACKELS WONINGBOUW
---------------	----------------	----------------	---------------------	---------------------