


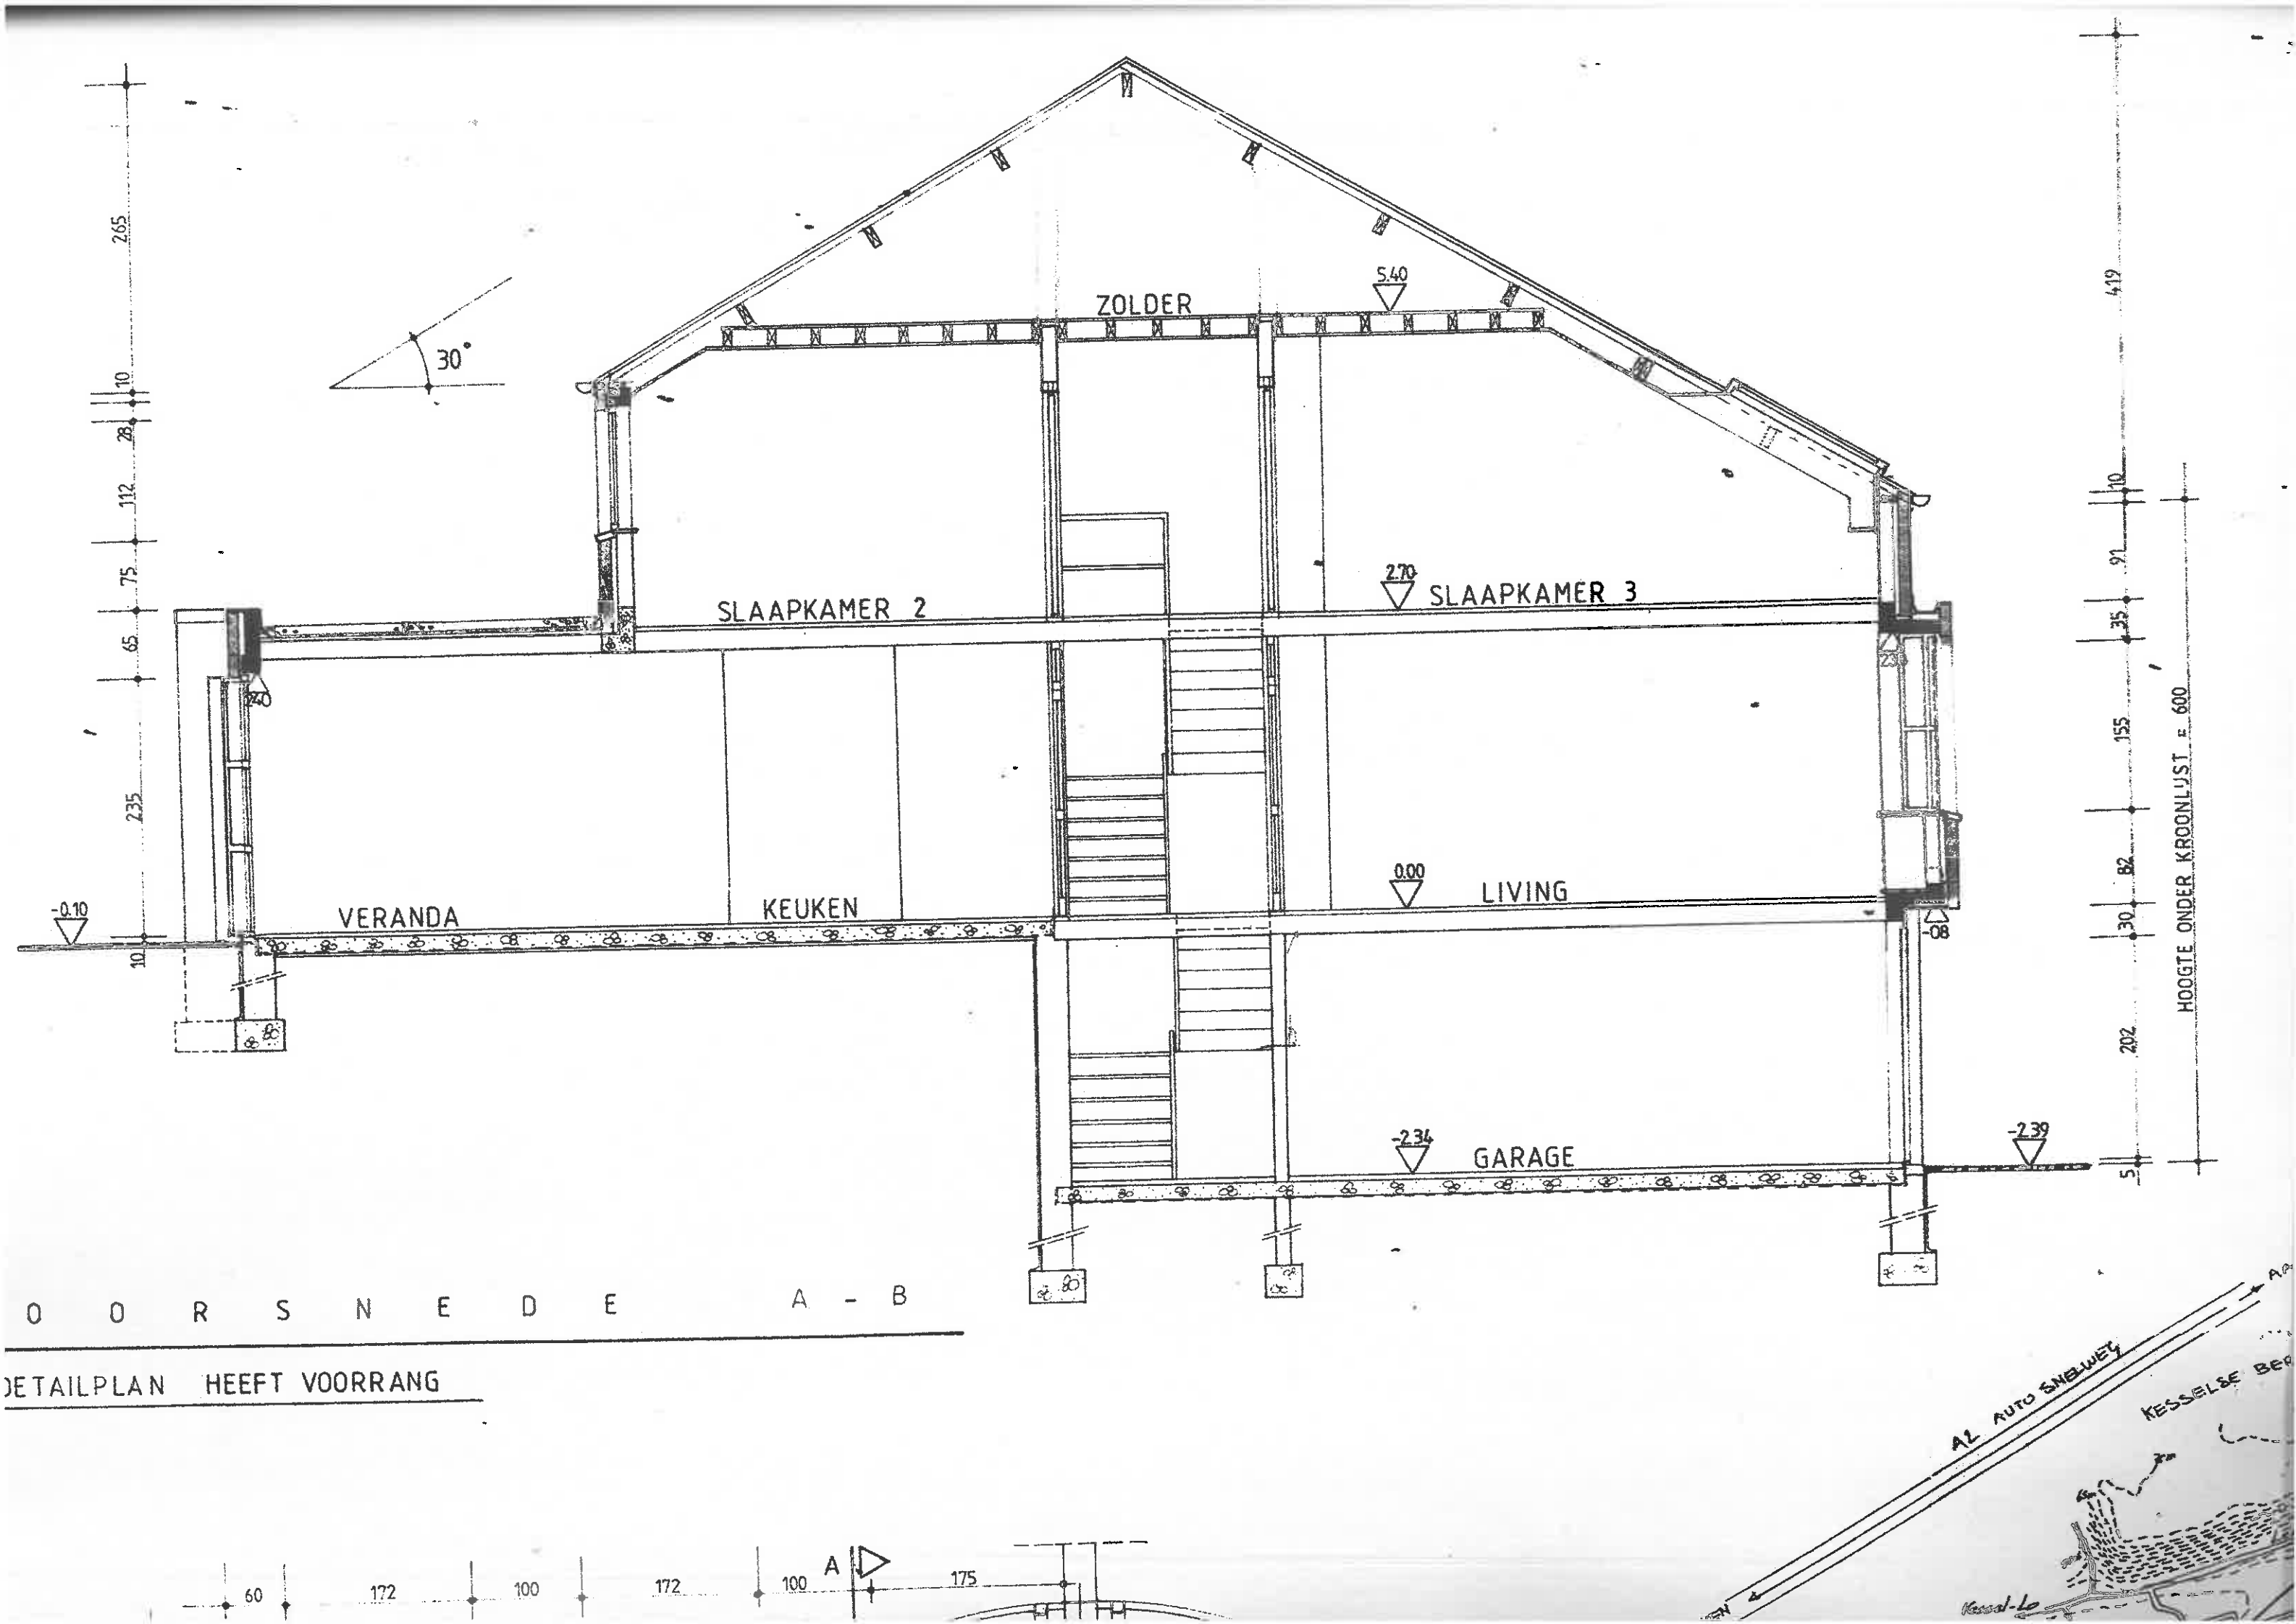


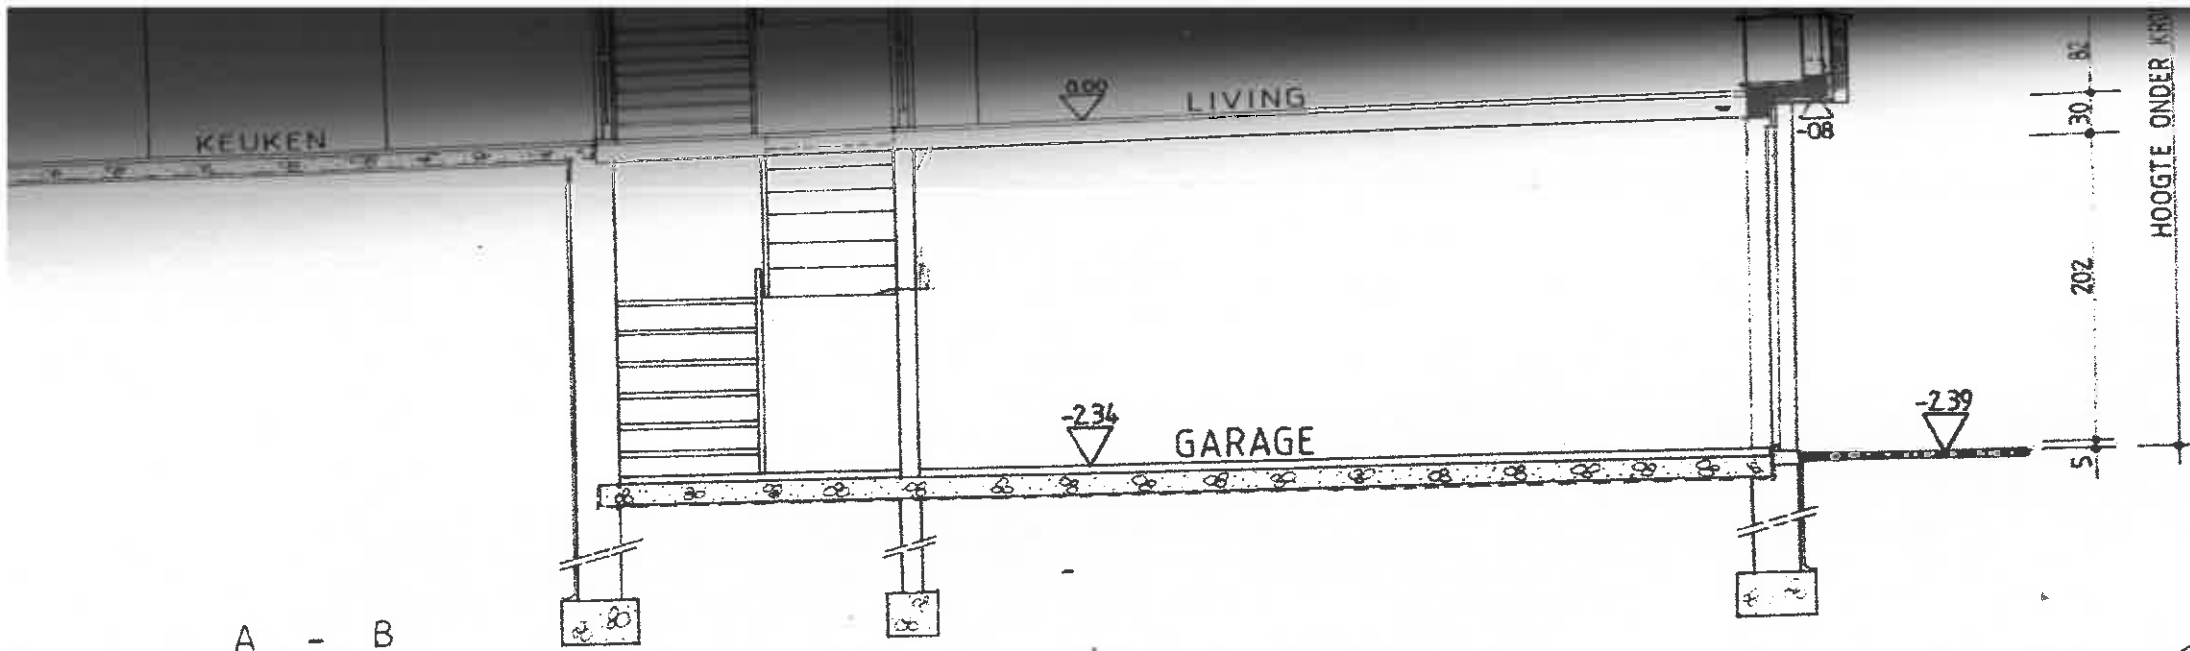


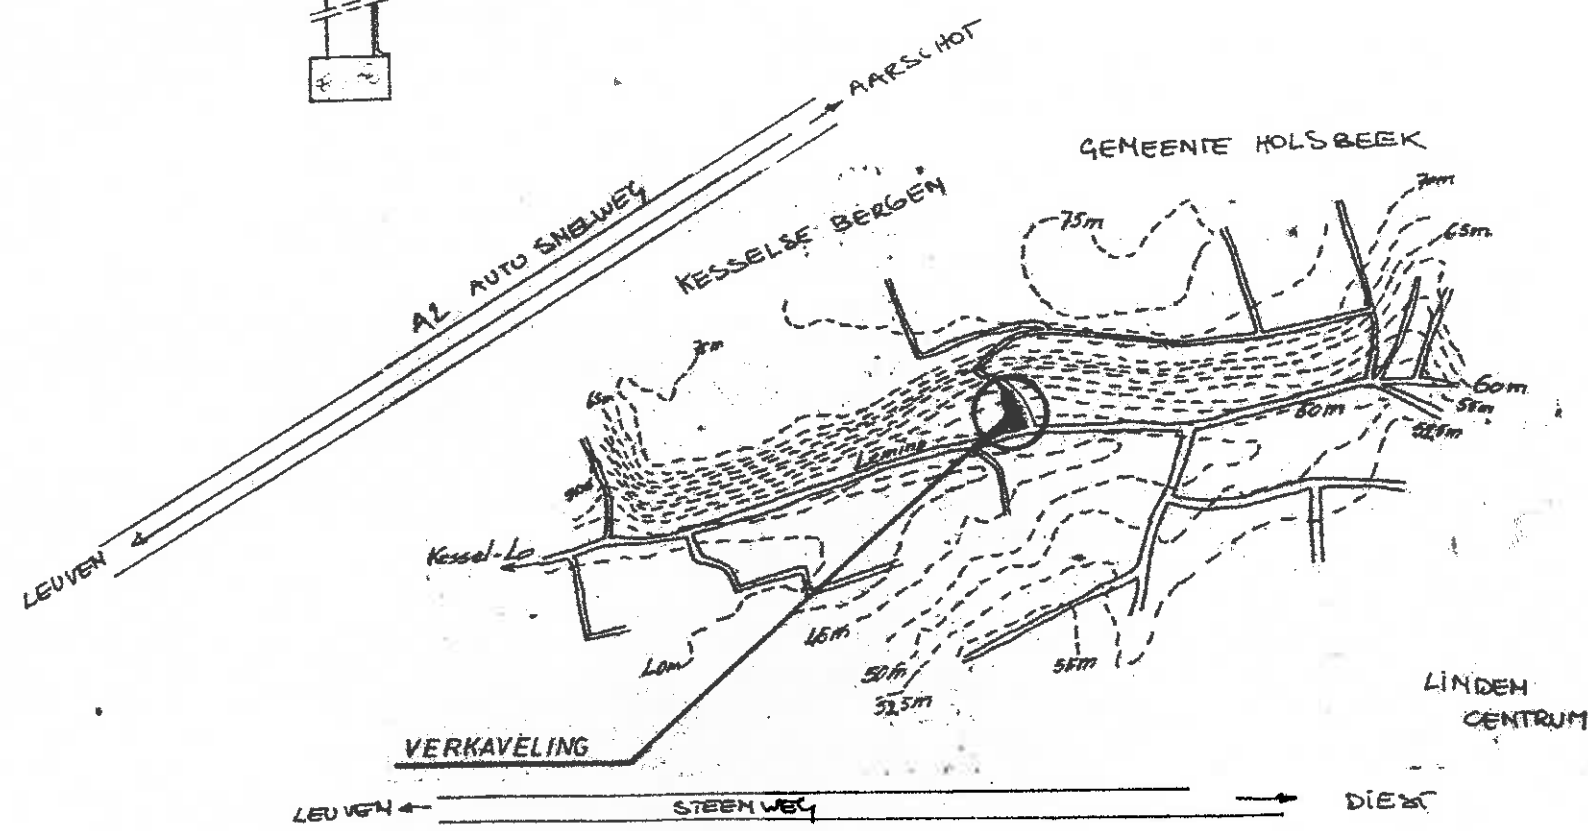



L. Holemans
016 . 22.88.
SCHAAL 2 CM.1

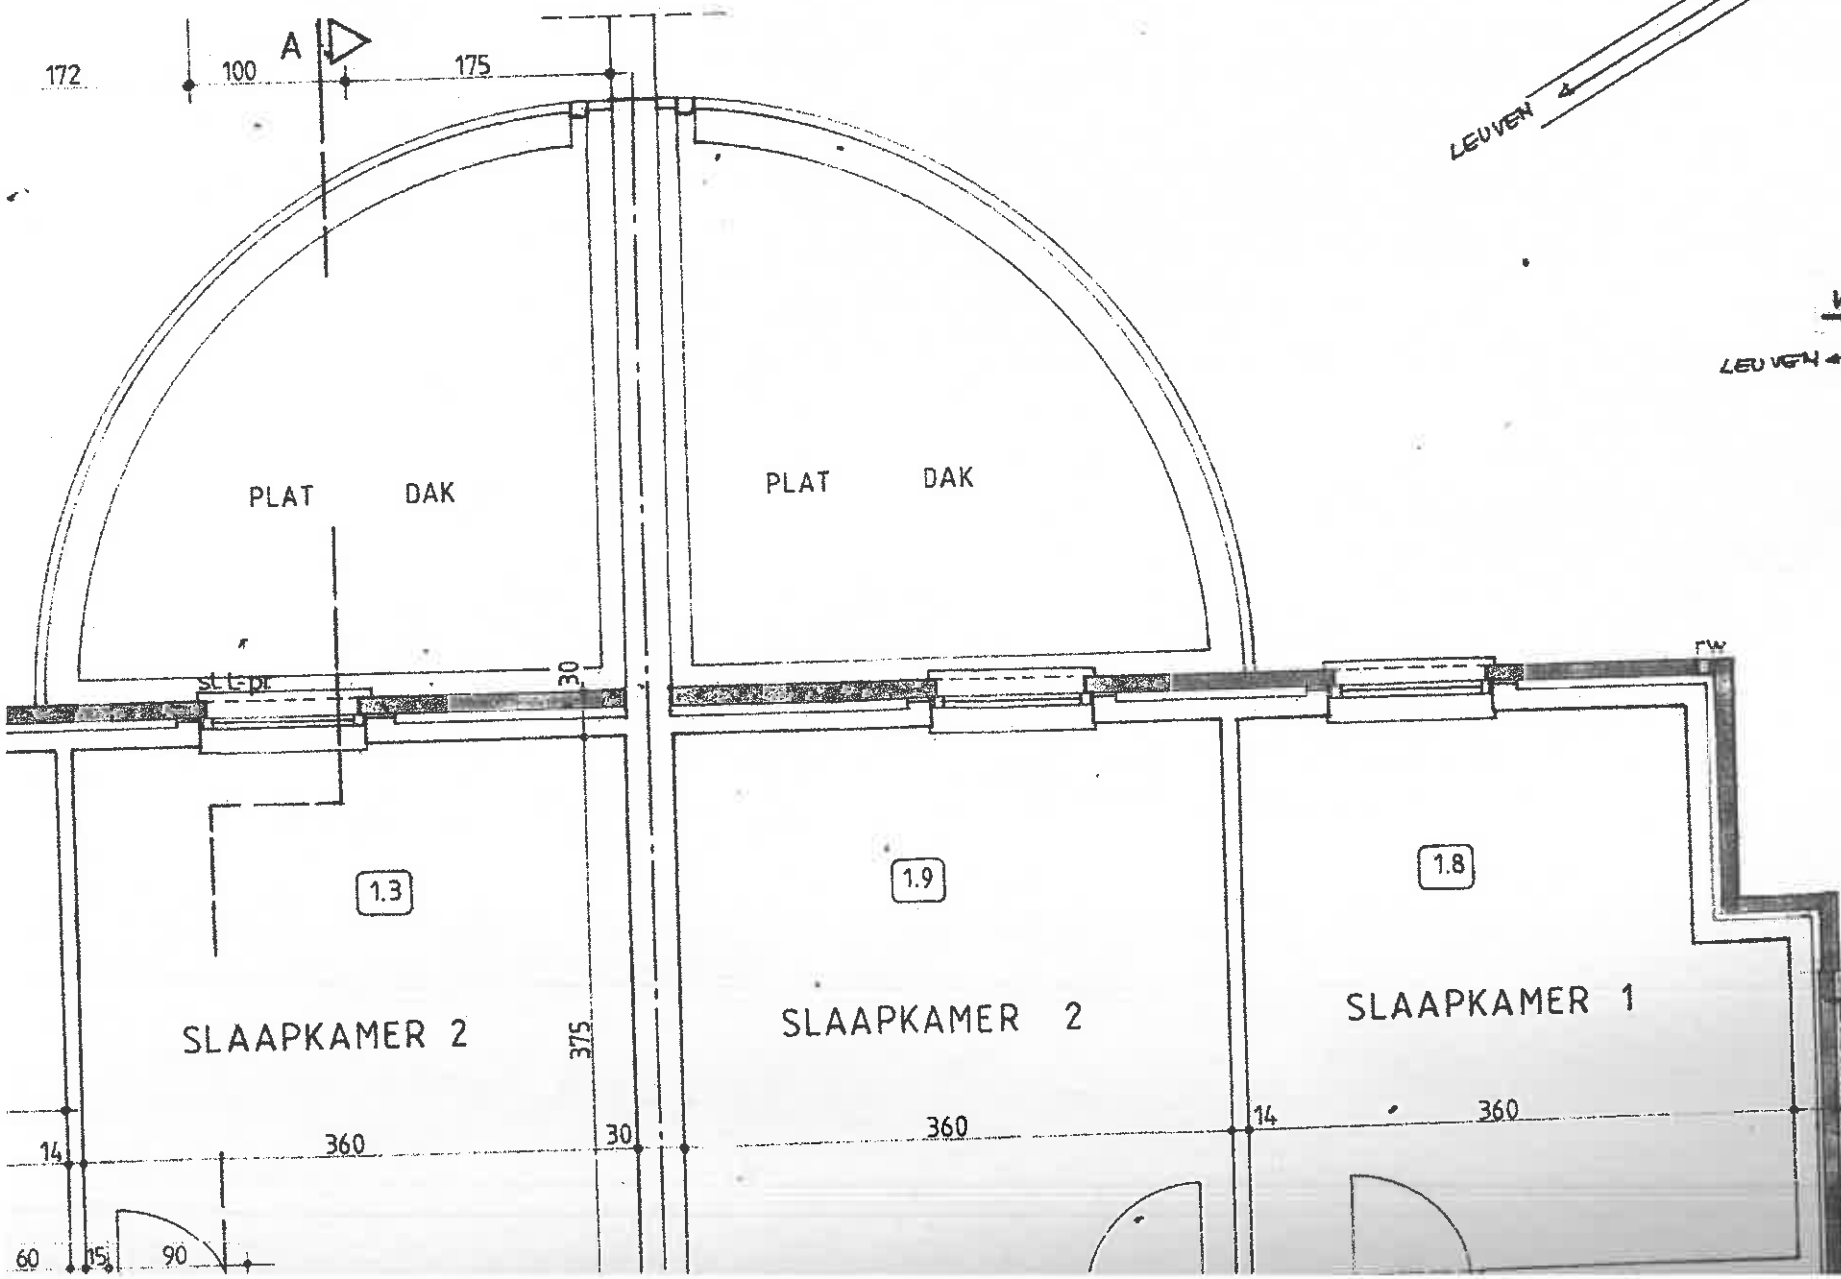



SITUERING SCHAAL 1/10.000

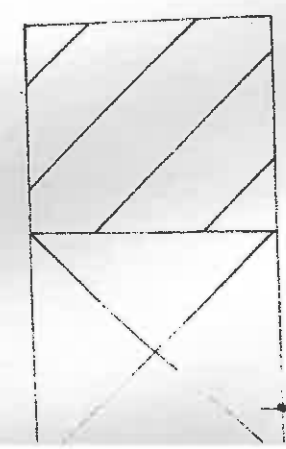

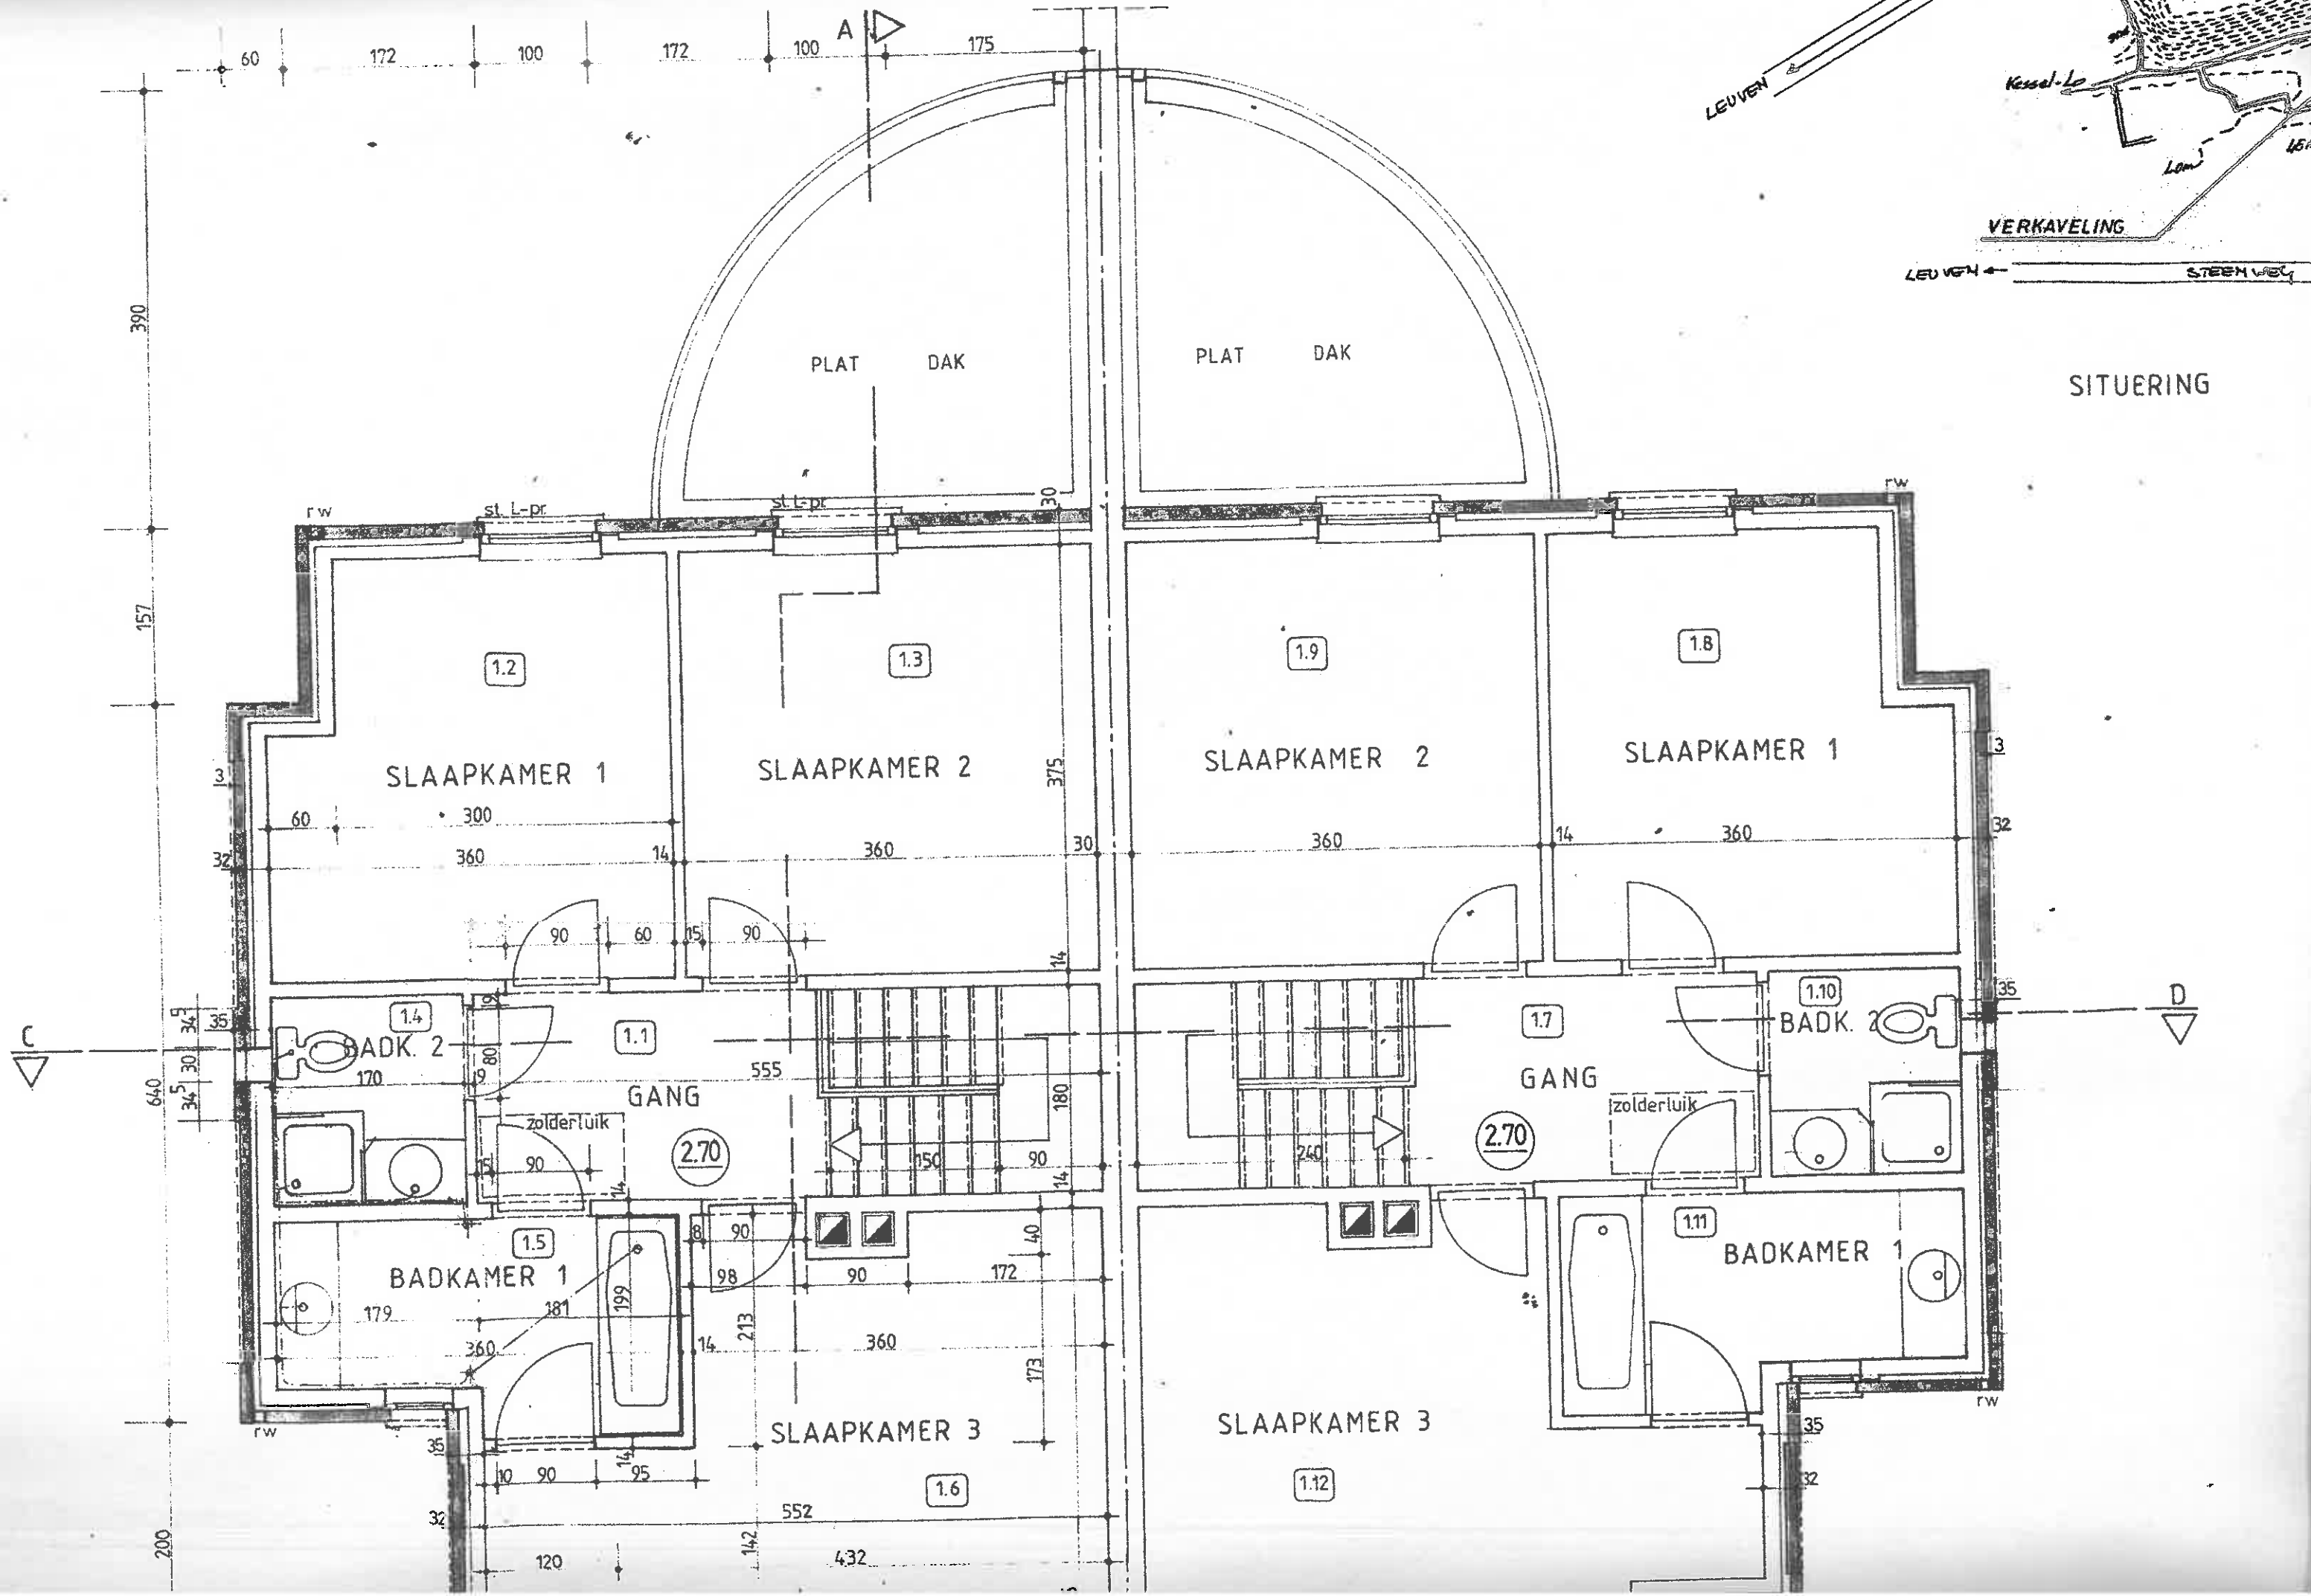

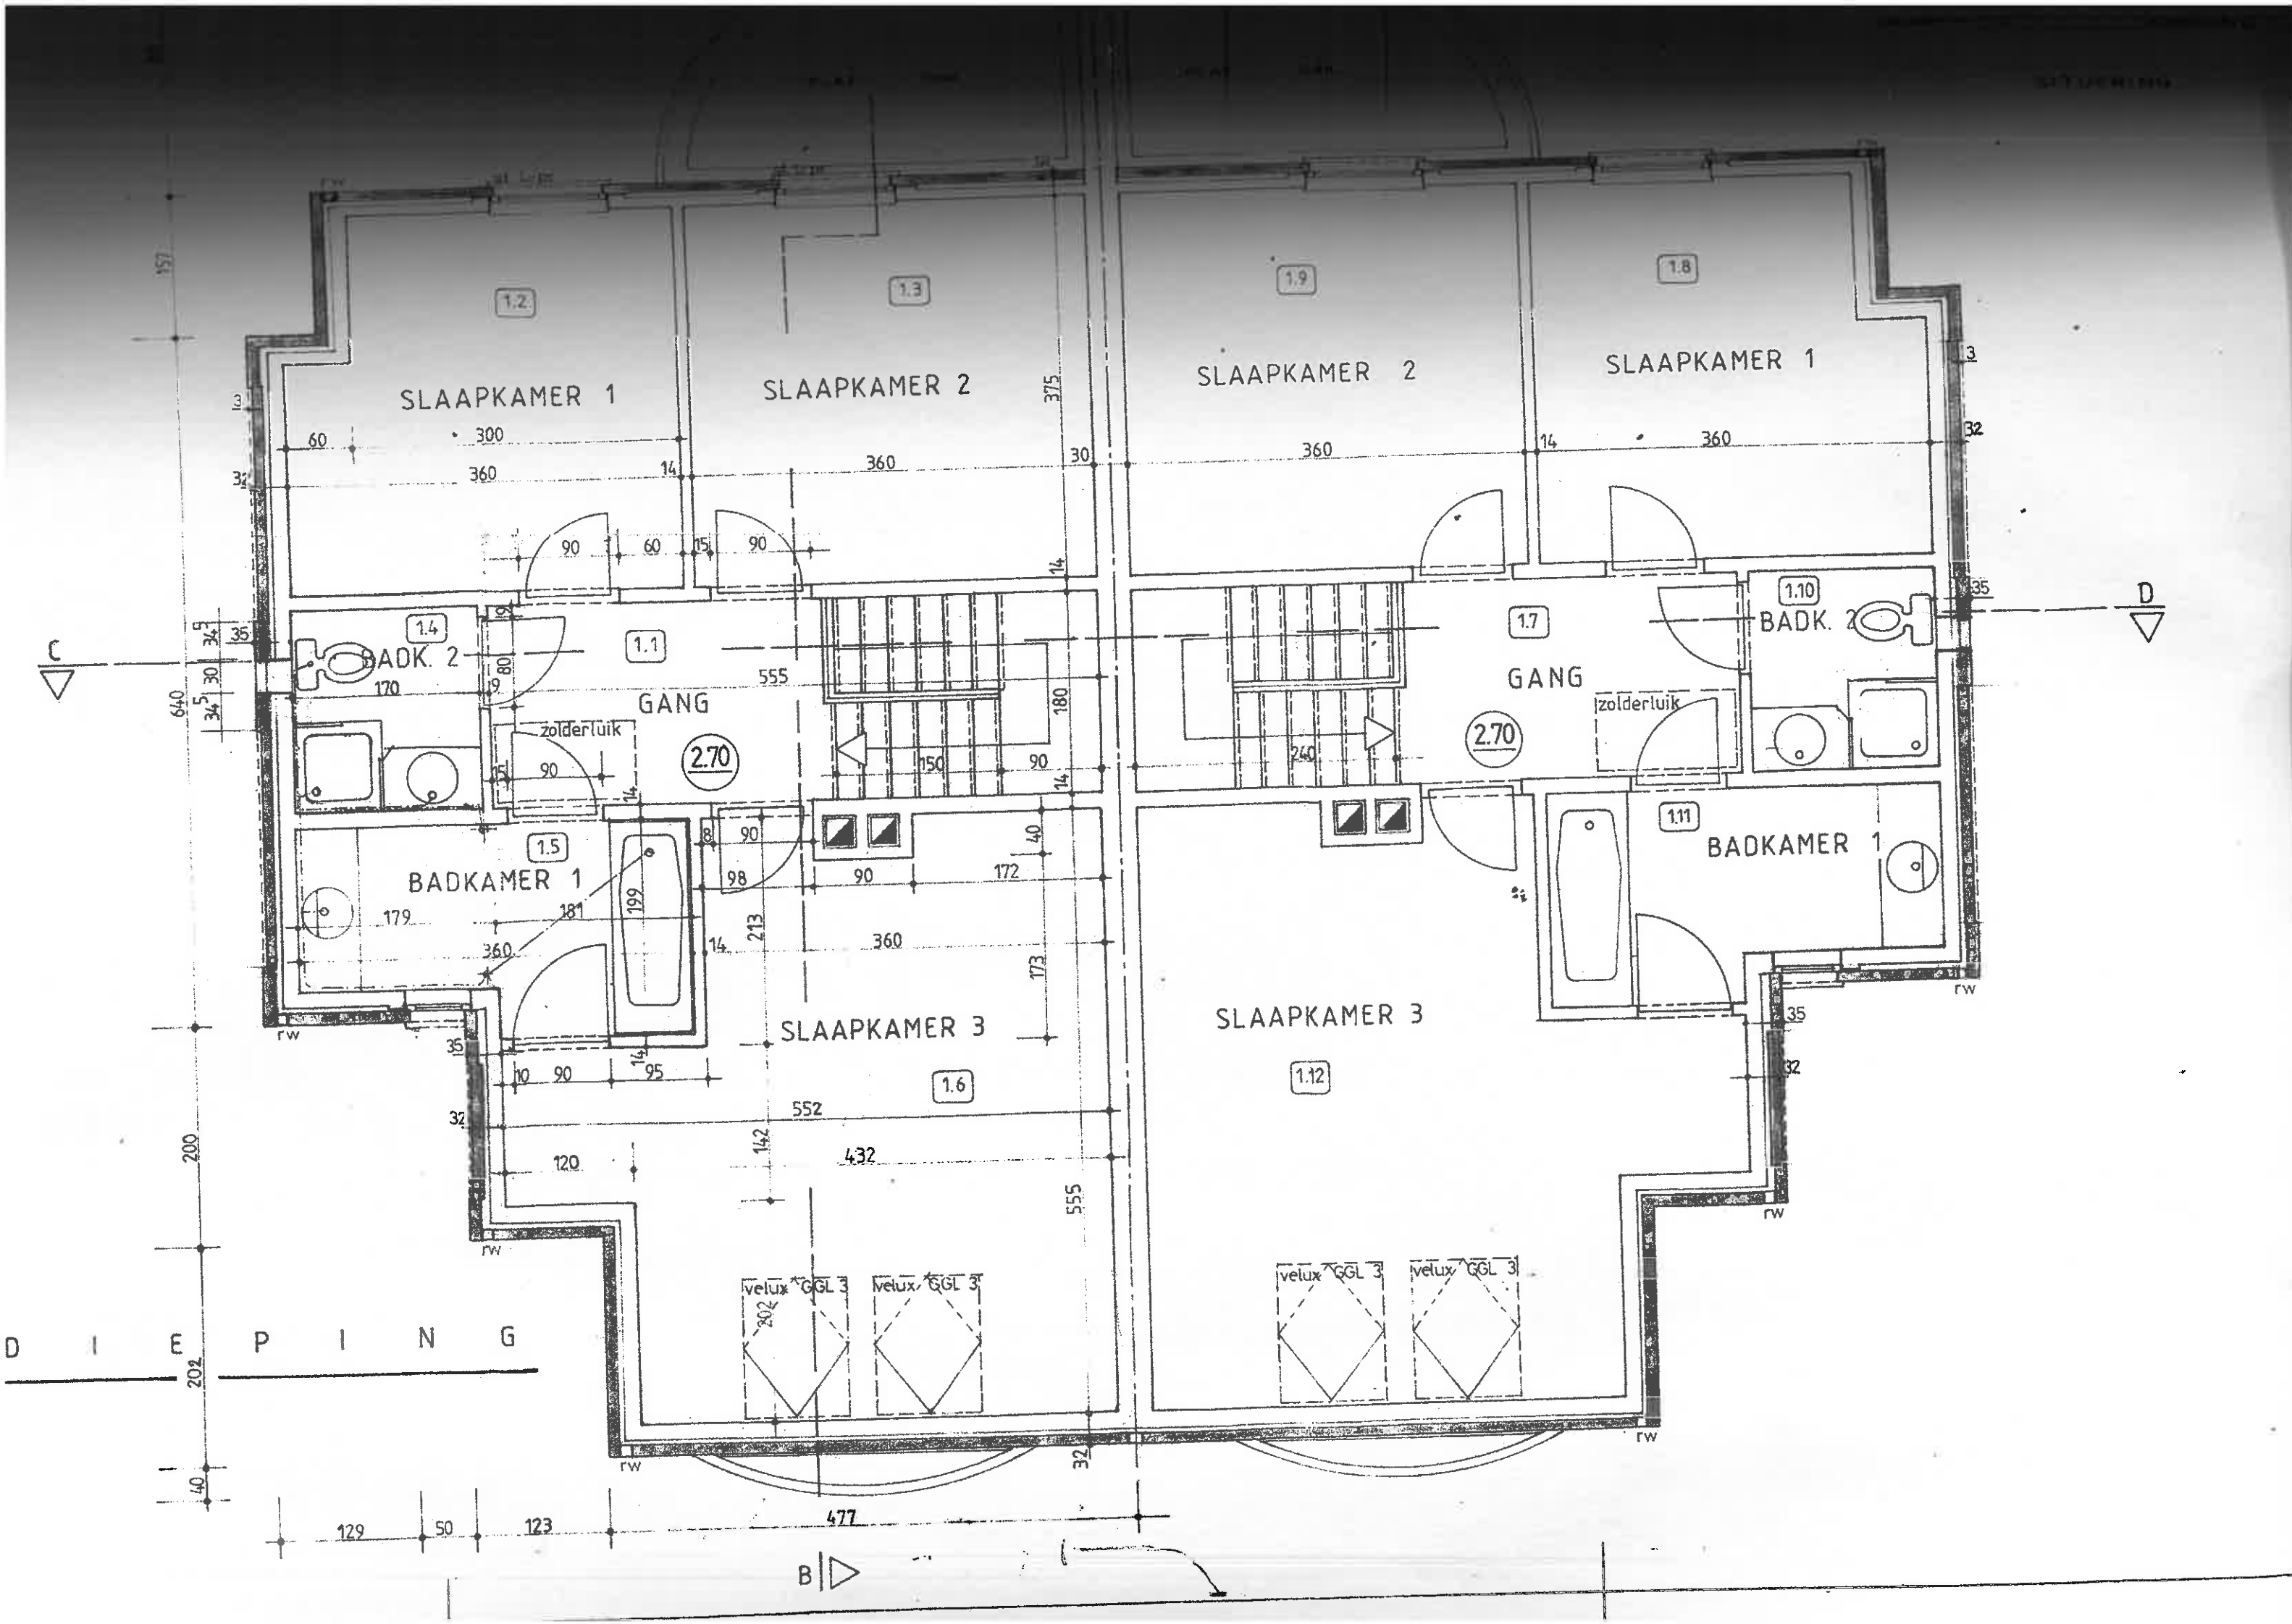

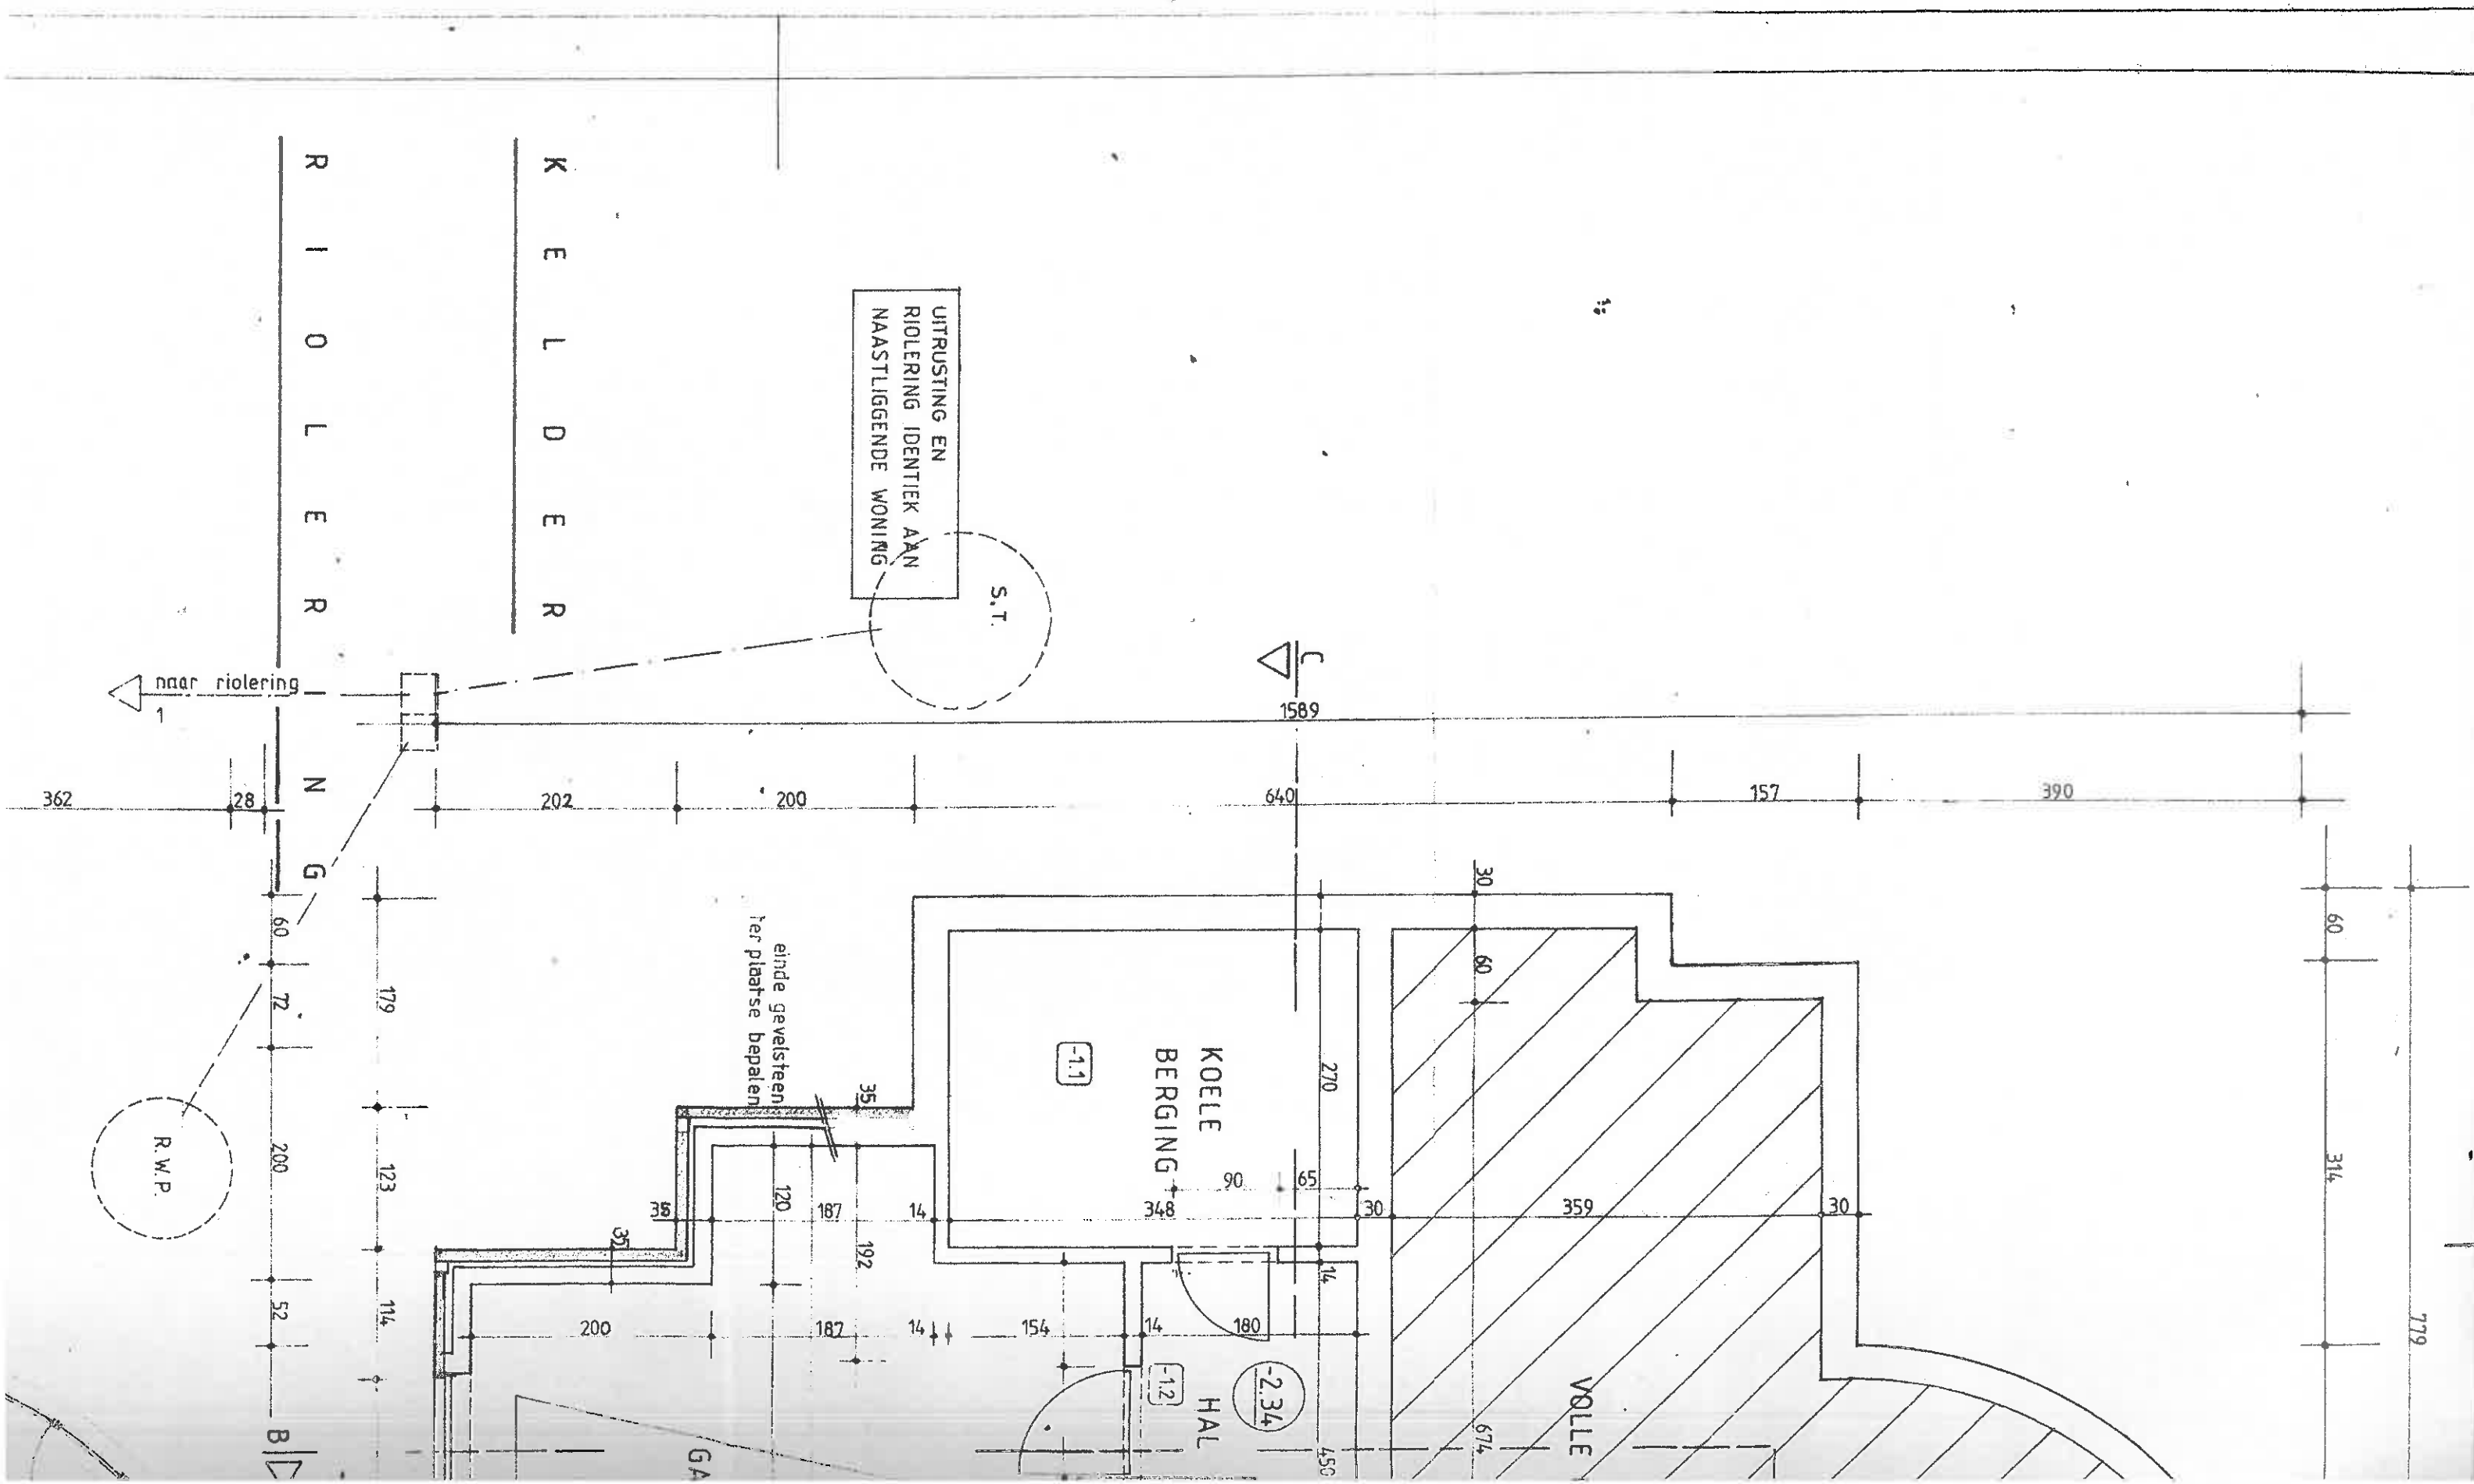

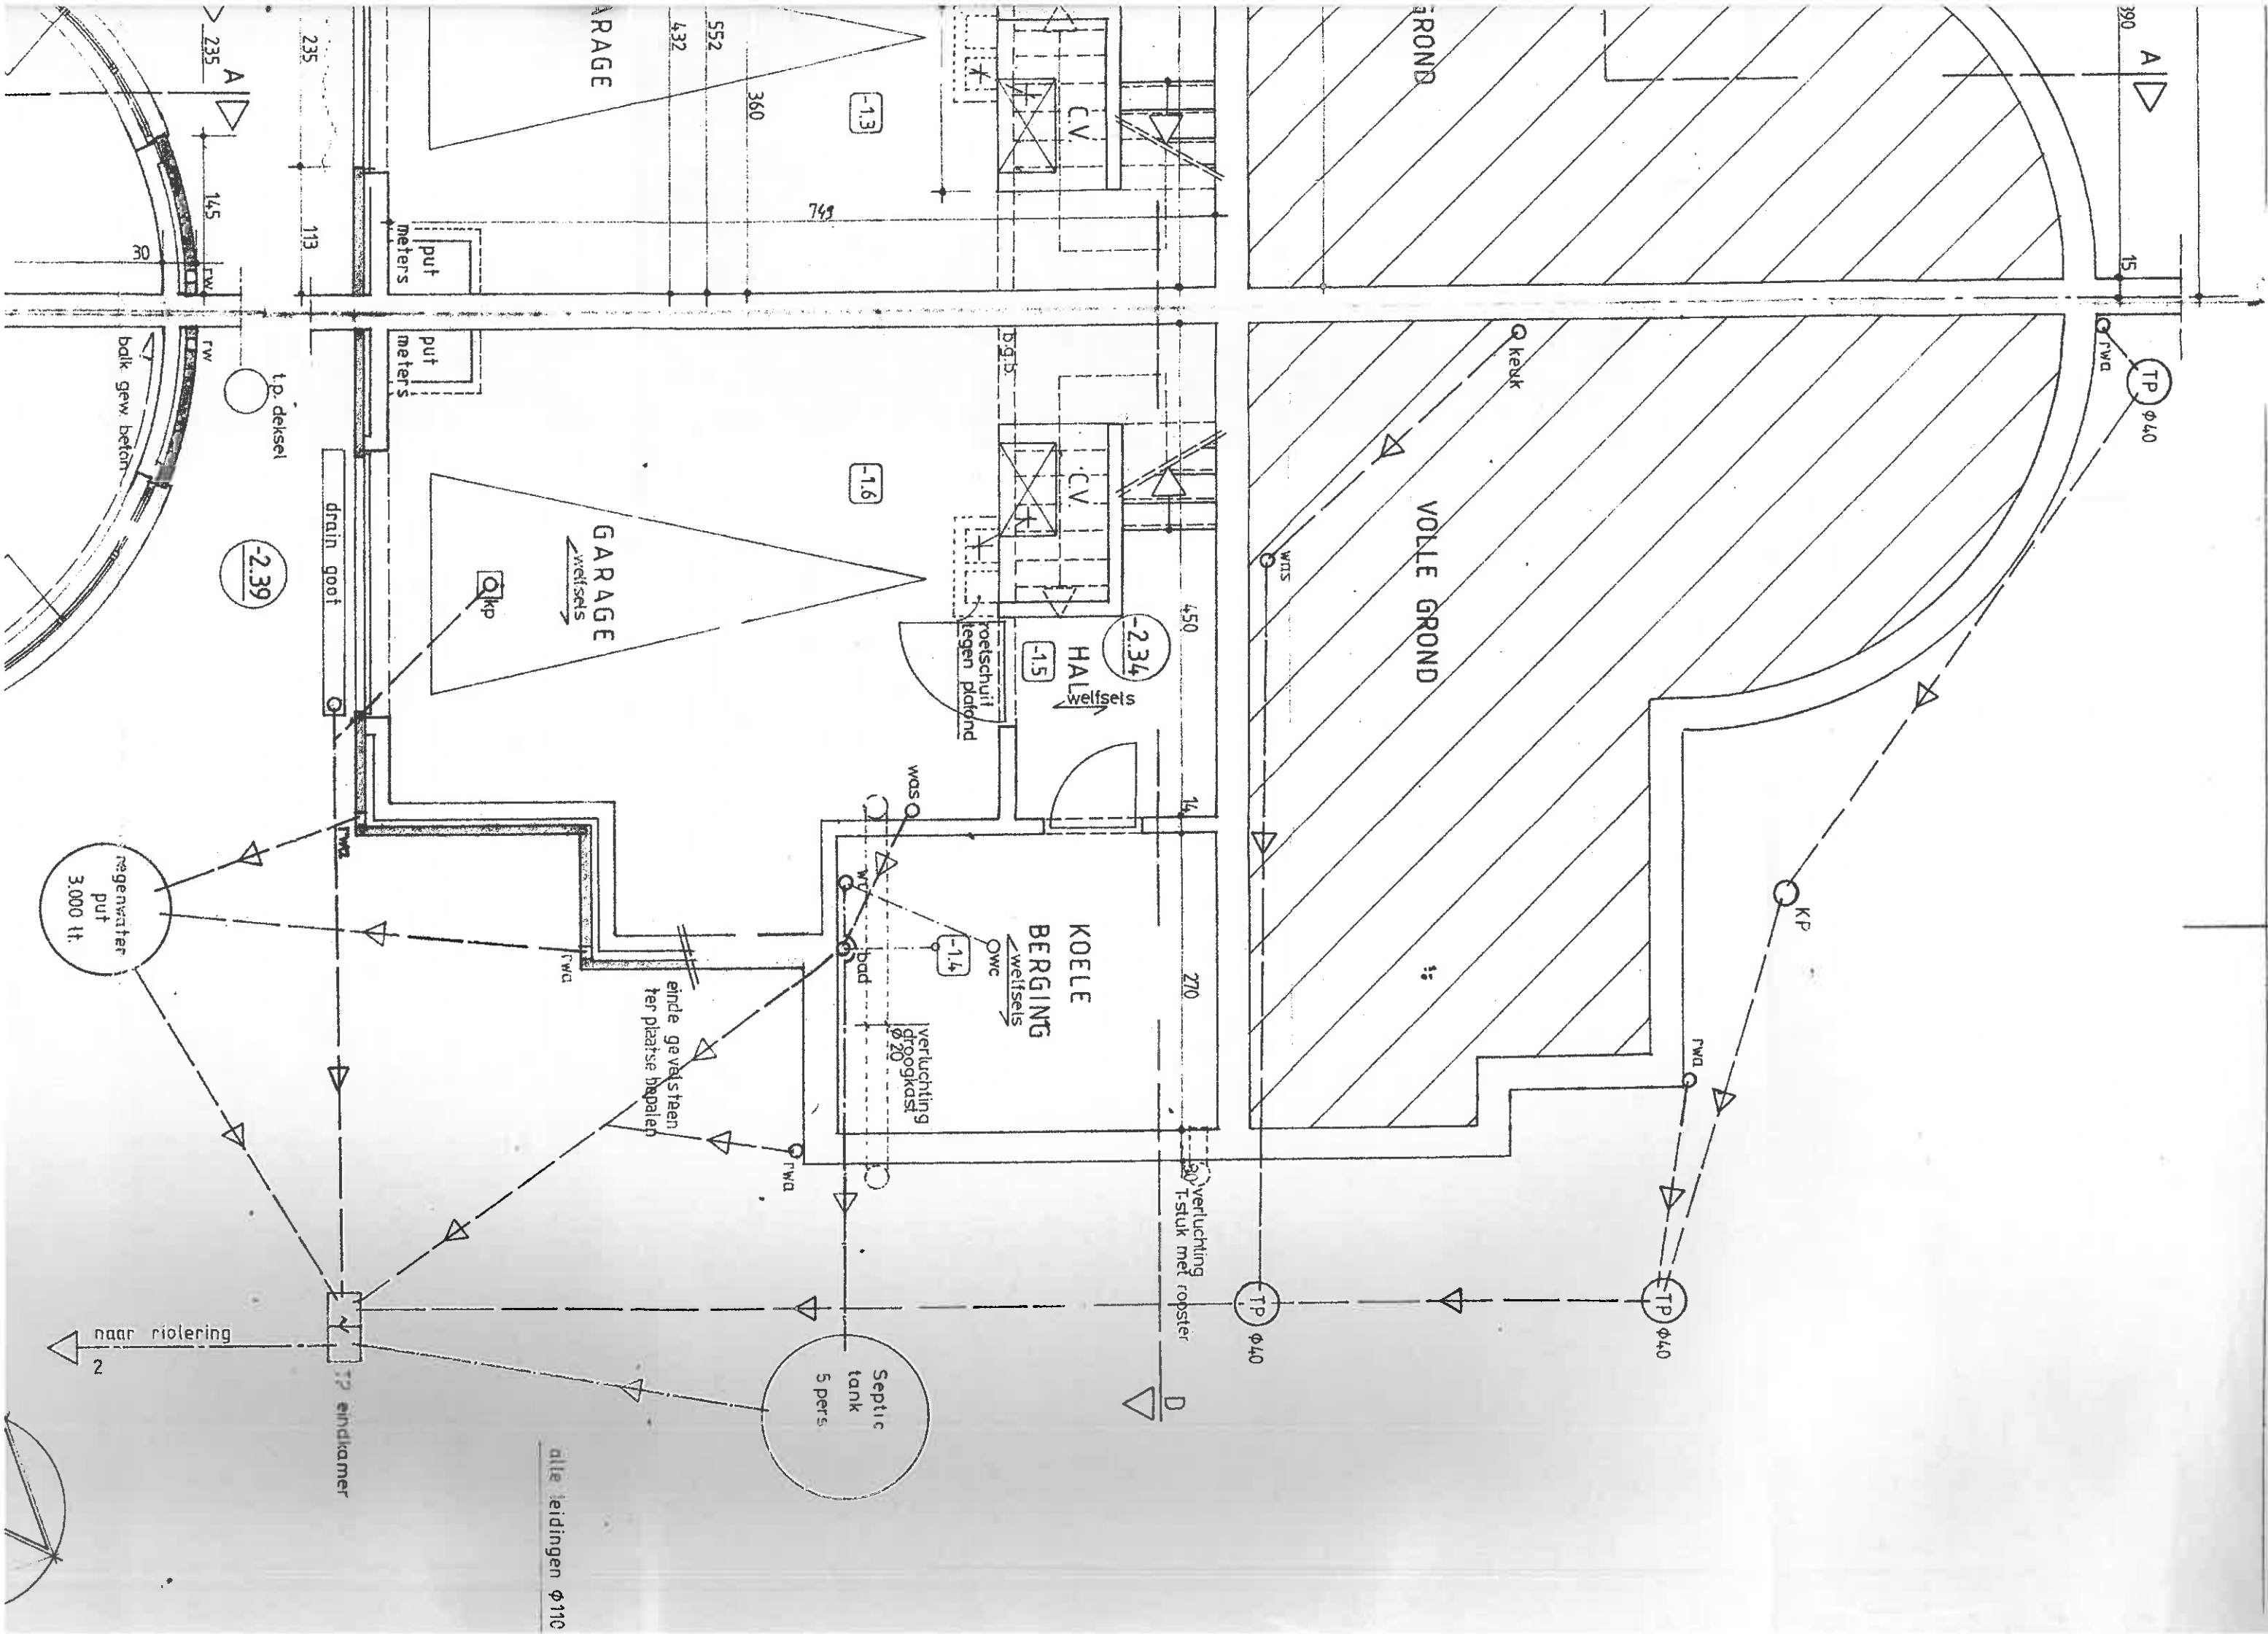

alle leidingen $\phi 110$

