


STAD LEUVEN

KRAKENSTRAAT 9-11-13

Leuven 4de afdeling Sectie D nrs. 472 & 473/D

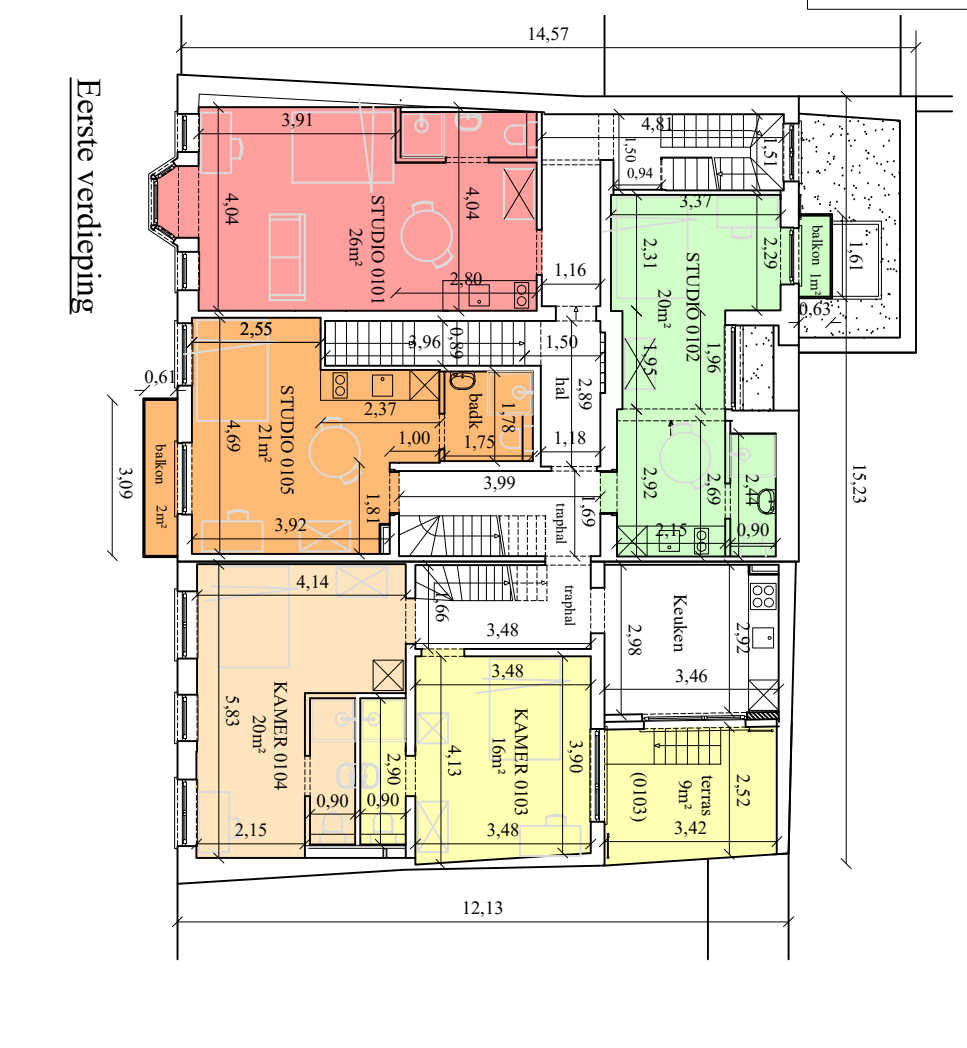


Legende	
	Kavel 1: Comm. 1 179m²
	Kavel 2: Comm. 2 75m²
	Kavel 3: studio 0101 26m²
	Kavel 4: studio 0102 21m²
	Kavel 5: kamer 0103 25m²
	Kavel 6: kamer 0104 20m²
	Kavel 7: studio 0105 23m²
	Kavel 8: kamer 0201 15m²
	Kavel 9: studio 0202 22m²
	Kavel 10: studio 0203 37m²
	Kavel 11: kamer 0204 16m²
	Kavel 12: kamer 0205 20m²
	Kavel 13: studio 0301 36m²
	Kavel 14: studio 0302 37m²
	Kavel 15: studio 0303 38m²
	Kavel 16: kamer 0401 15m²

Referentienummer database arbakingsplannen dienst
Opmetingen en Waarderingen: 24504 / 10195


Kelderverdieping

Gelijkvloerse verdieping


Eerste verdieping

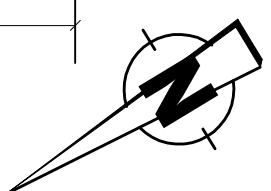

Schaal: 1/150

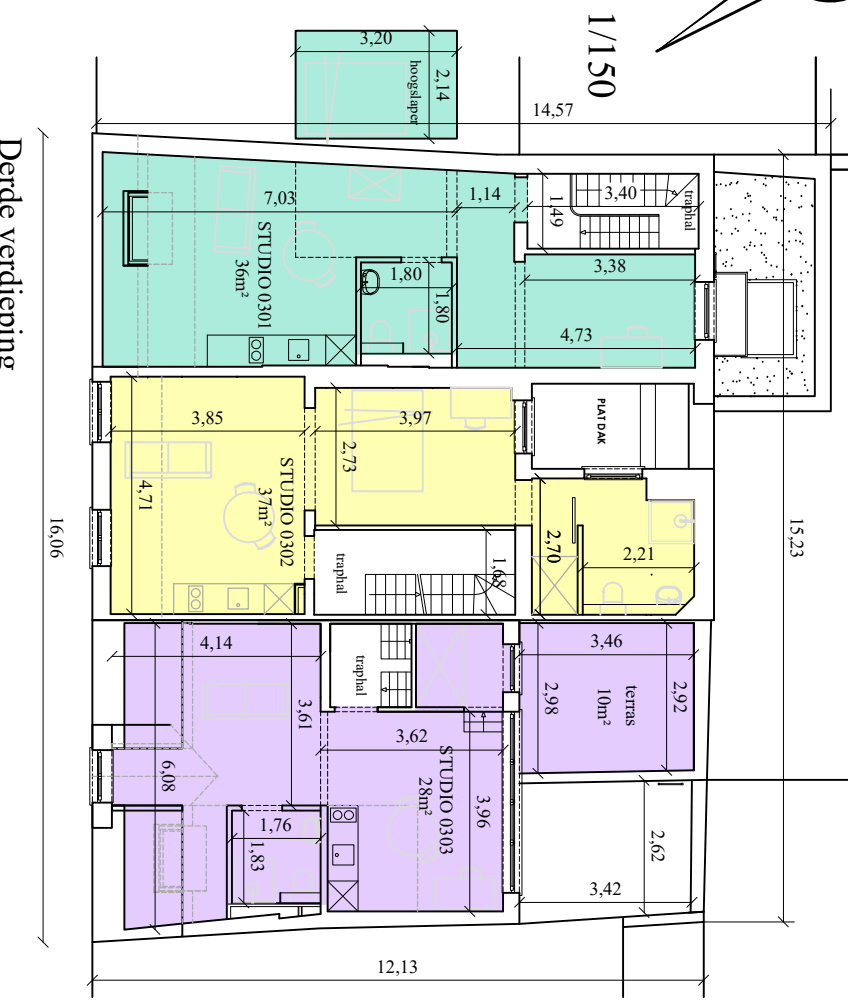

Dakverdieping

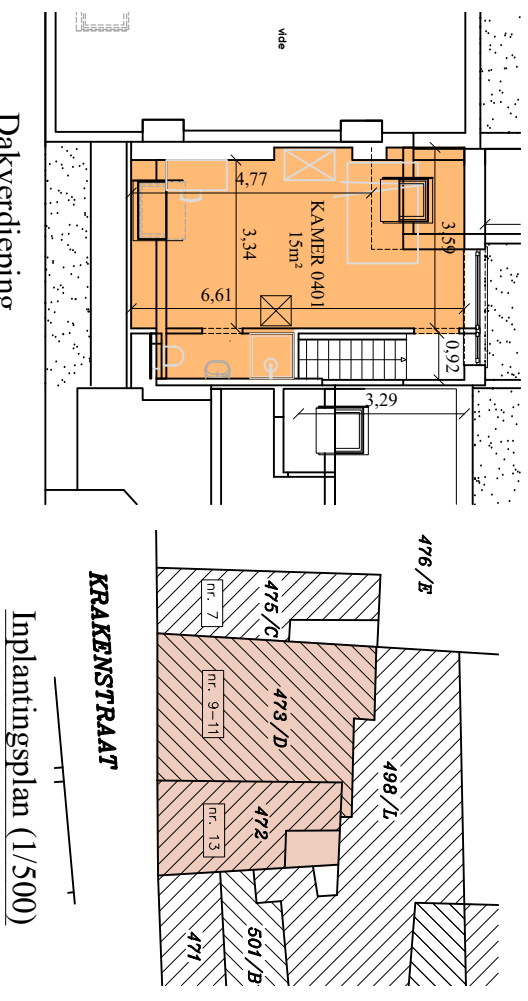

Opgemaakt door de ondergetekende Guy MICHELIS
gezworen landmeter-expert (LAN 040346), meekundig schatter
omroerende goederen met kantoren te 3000 Leuven, Dirk Boutslaan 6/0101.

21 augustus 2020

M.20/Sys KRAKENSTRAAT 9-11-13 nr 210820