


garage G.5.

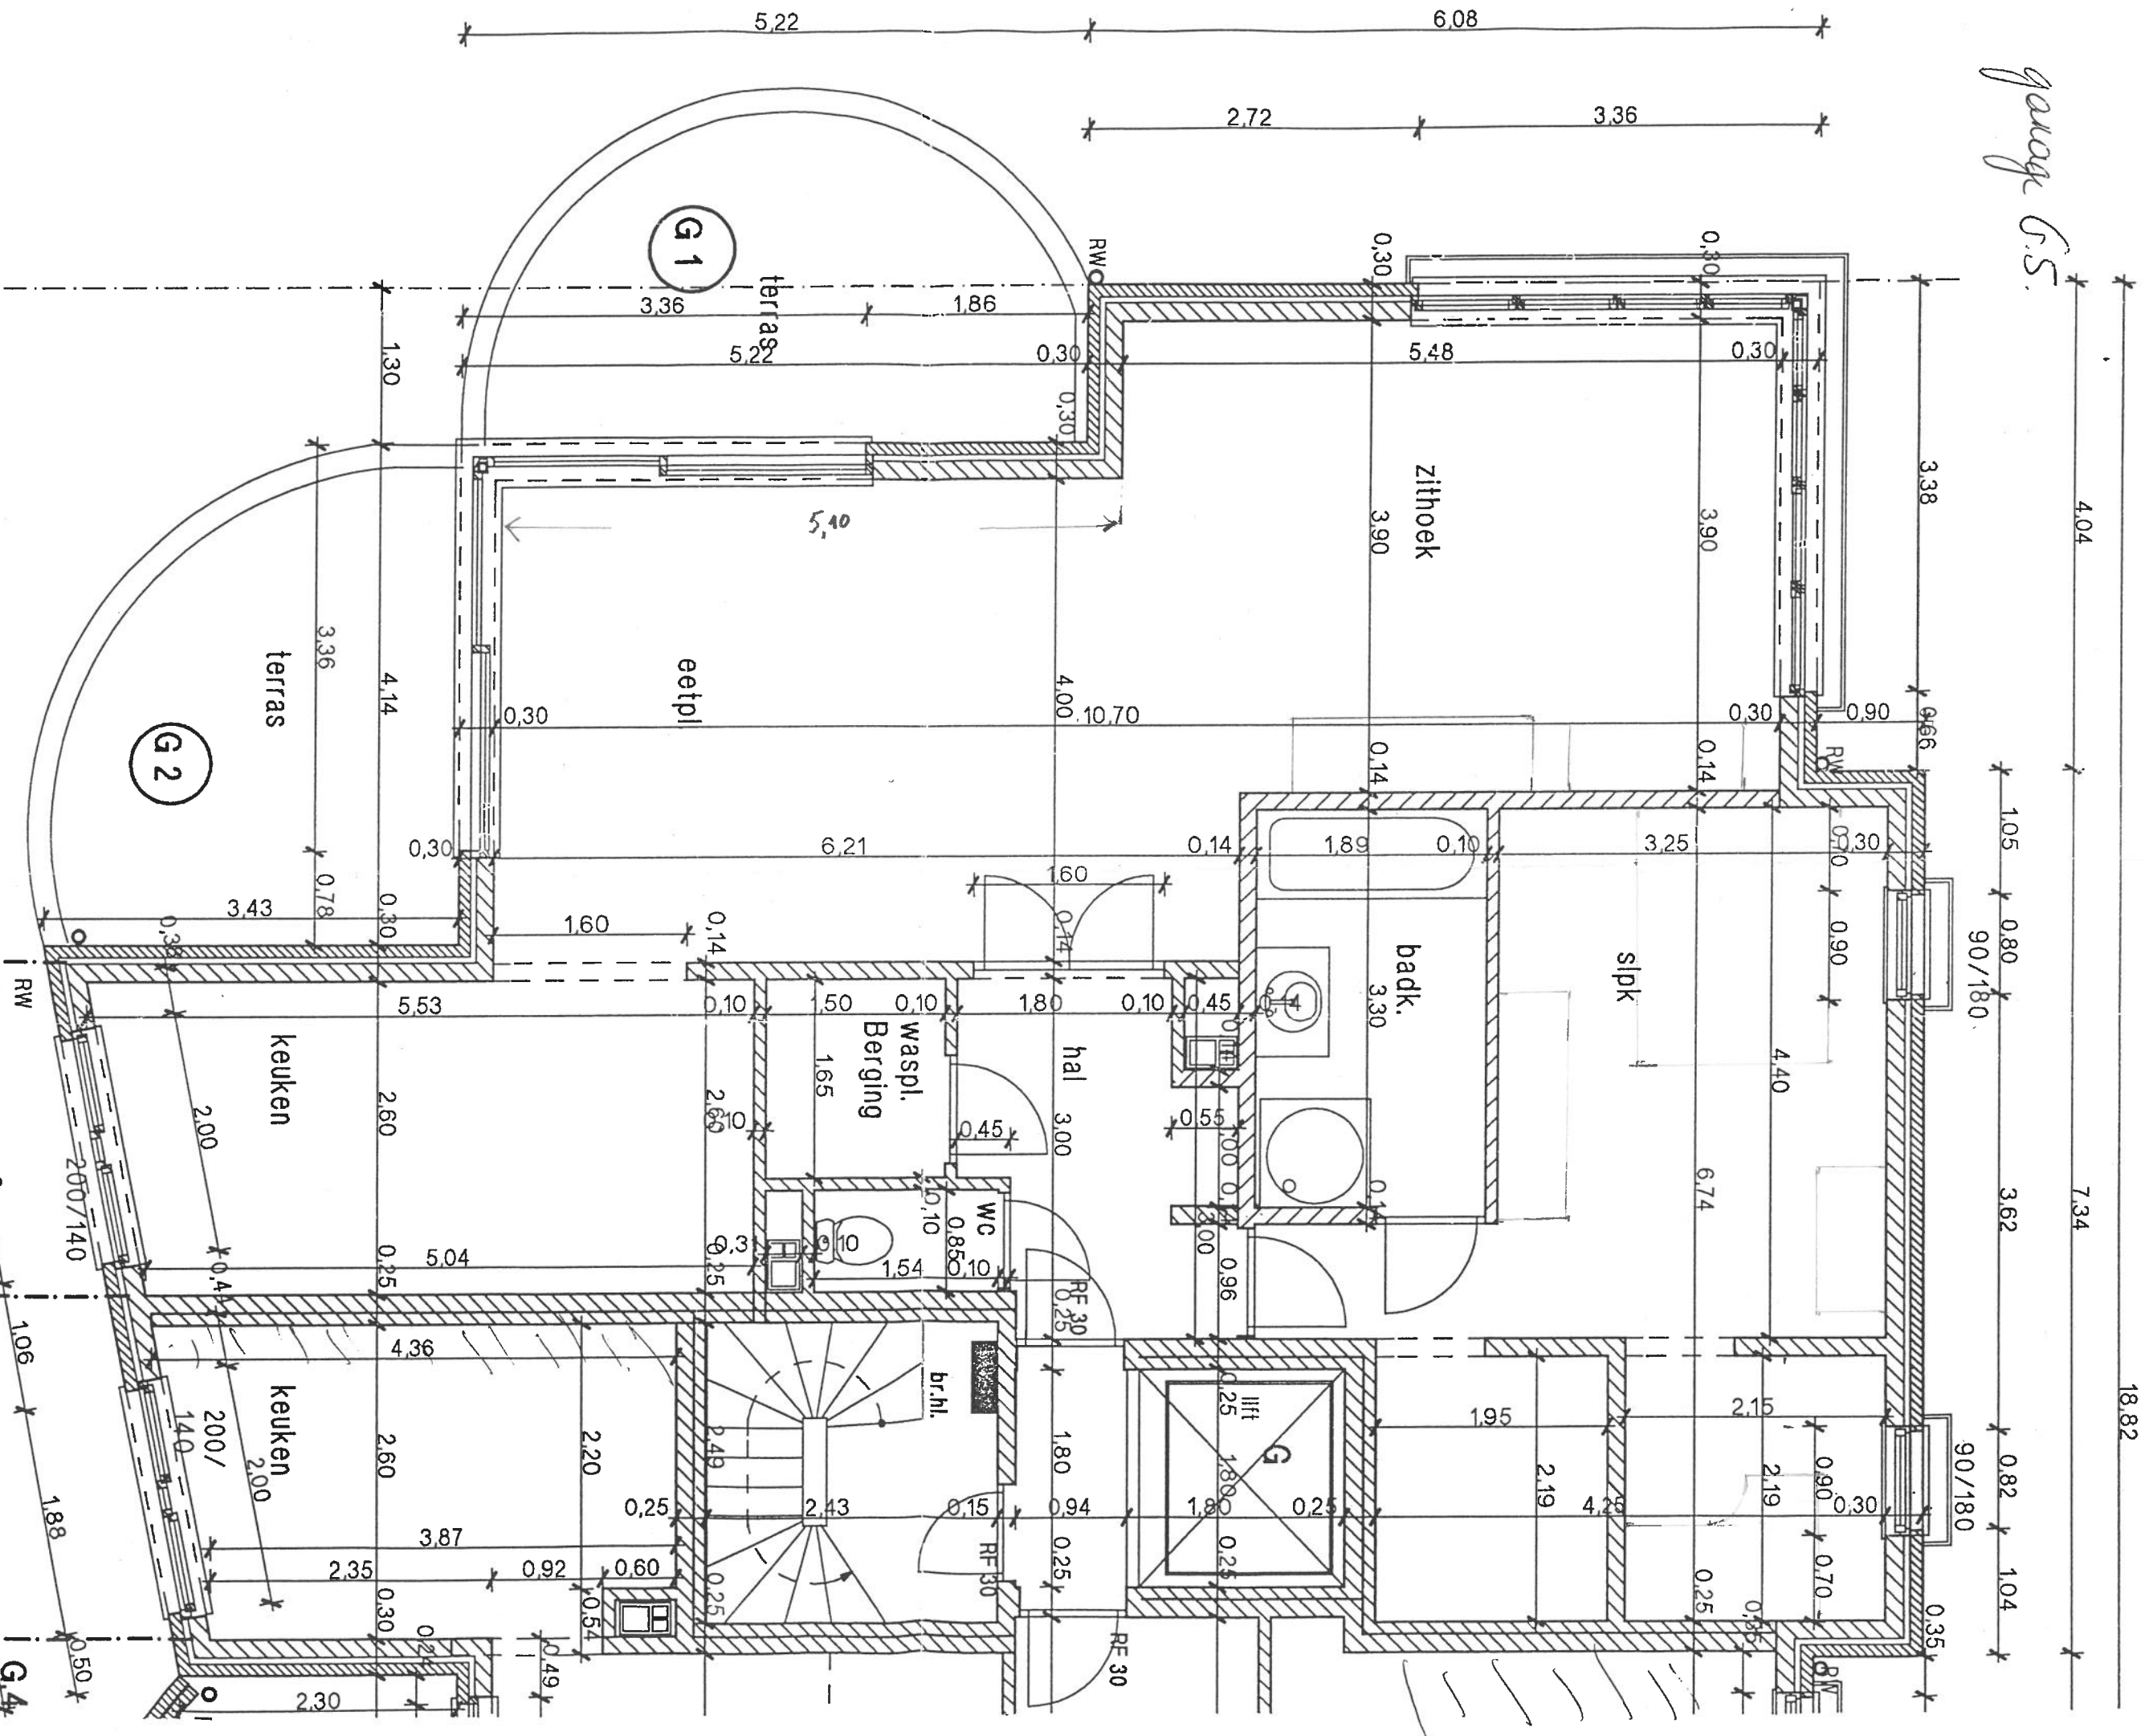

Mr. Seuberg
Memorandum 8
Olsburg (Wolvenburg)
tel. 0031 45 405 36 28
445/564060

App G.5.2.

VERDIEPINGSP1 AN 3

Schaal 1:50

Bldg. 9