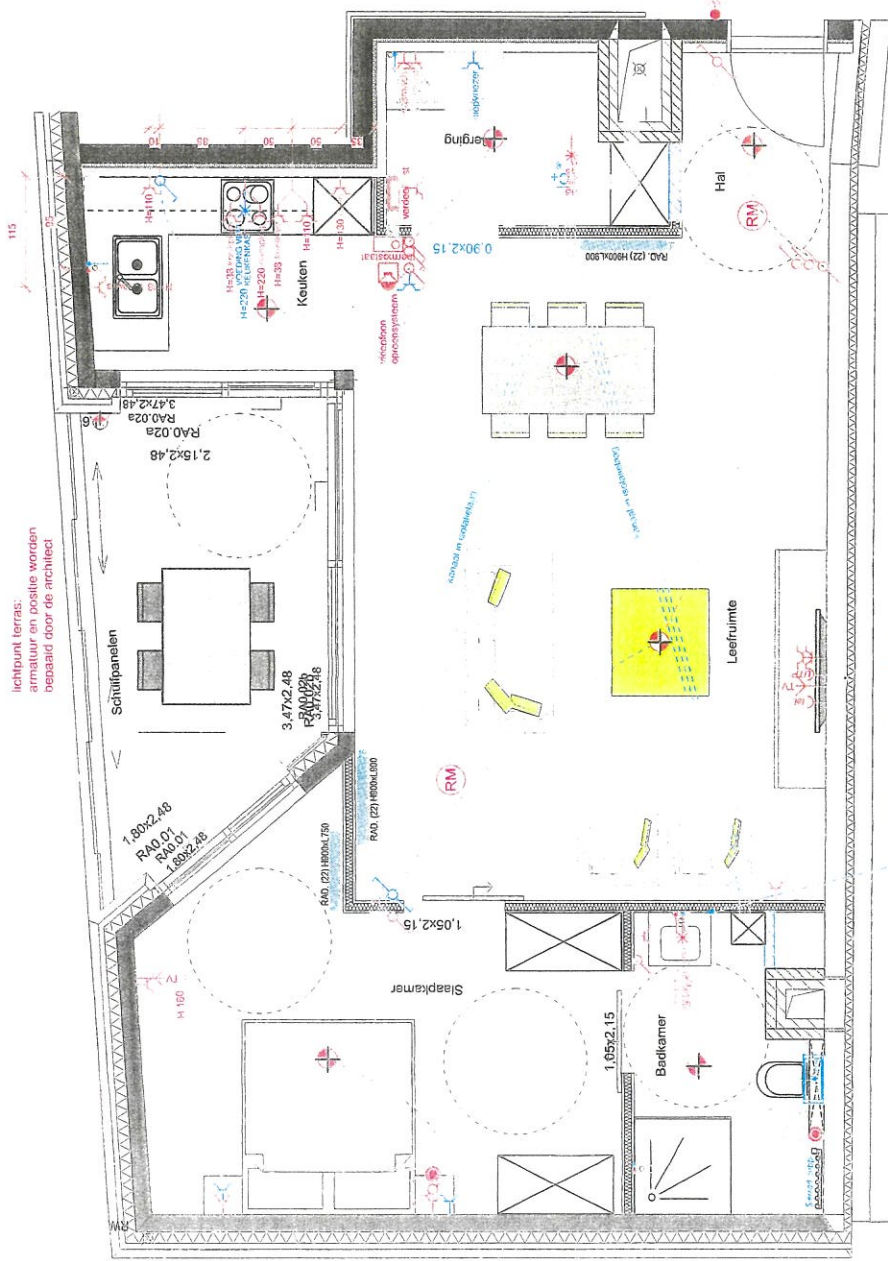


lichtpunt terras:
armatuur en positie worden
bepaald door de architect

schakelaar voorzien bij spiegelpaneel, zie
—nifite Lambrechts

App. A0.01/K04.1/P007	datum: 29/09/2019	schaal: 1:50
Residentie "Ursulinenhr Groenplein 3500 Hasselt		voor altitudo datum

[illegible]

 H. 30 cm	elektrisch basis = symboolkleur rood
 H. 110 cm	elektrisch supplement = symboolkleur blauw

Centrische hoogtest!