


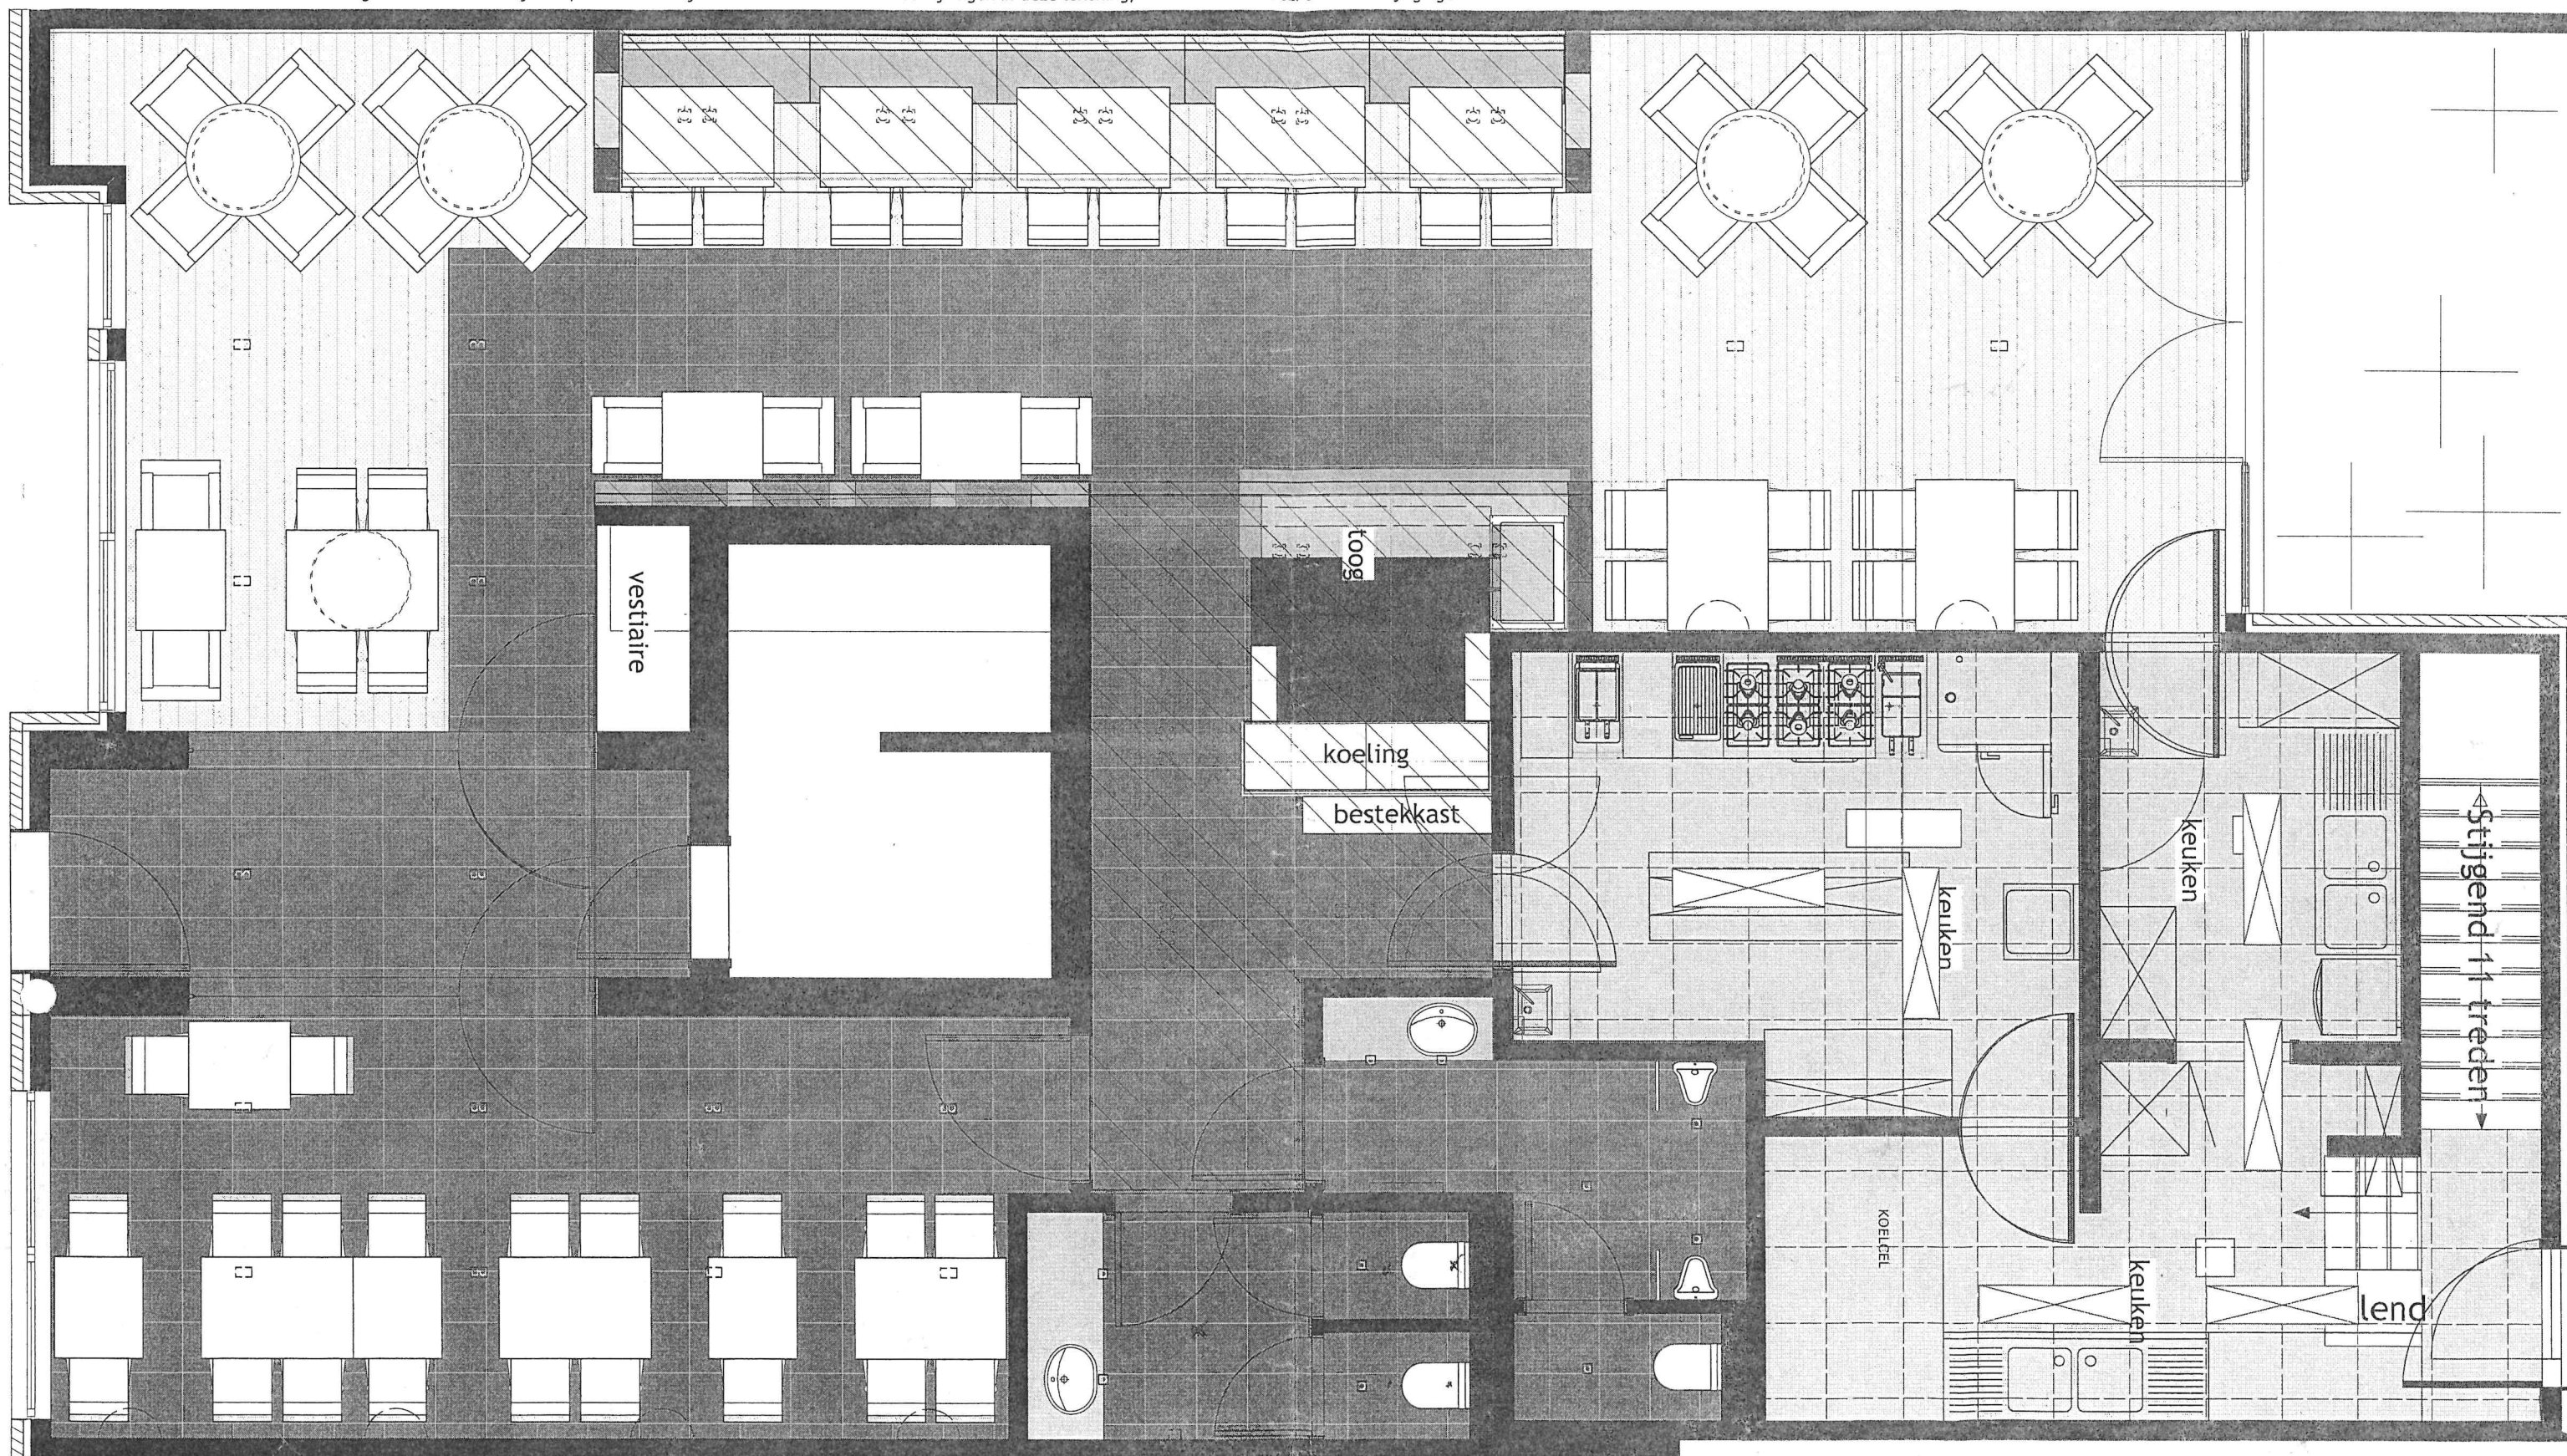

1970

15-05-2007

1/50

VERHOEVEN INTERIEURBOUW N.V.
tel: 011 59 37 32 fax: 011 59 37 33