


Schaal 1/50

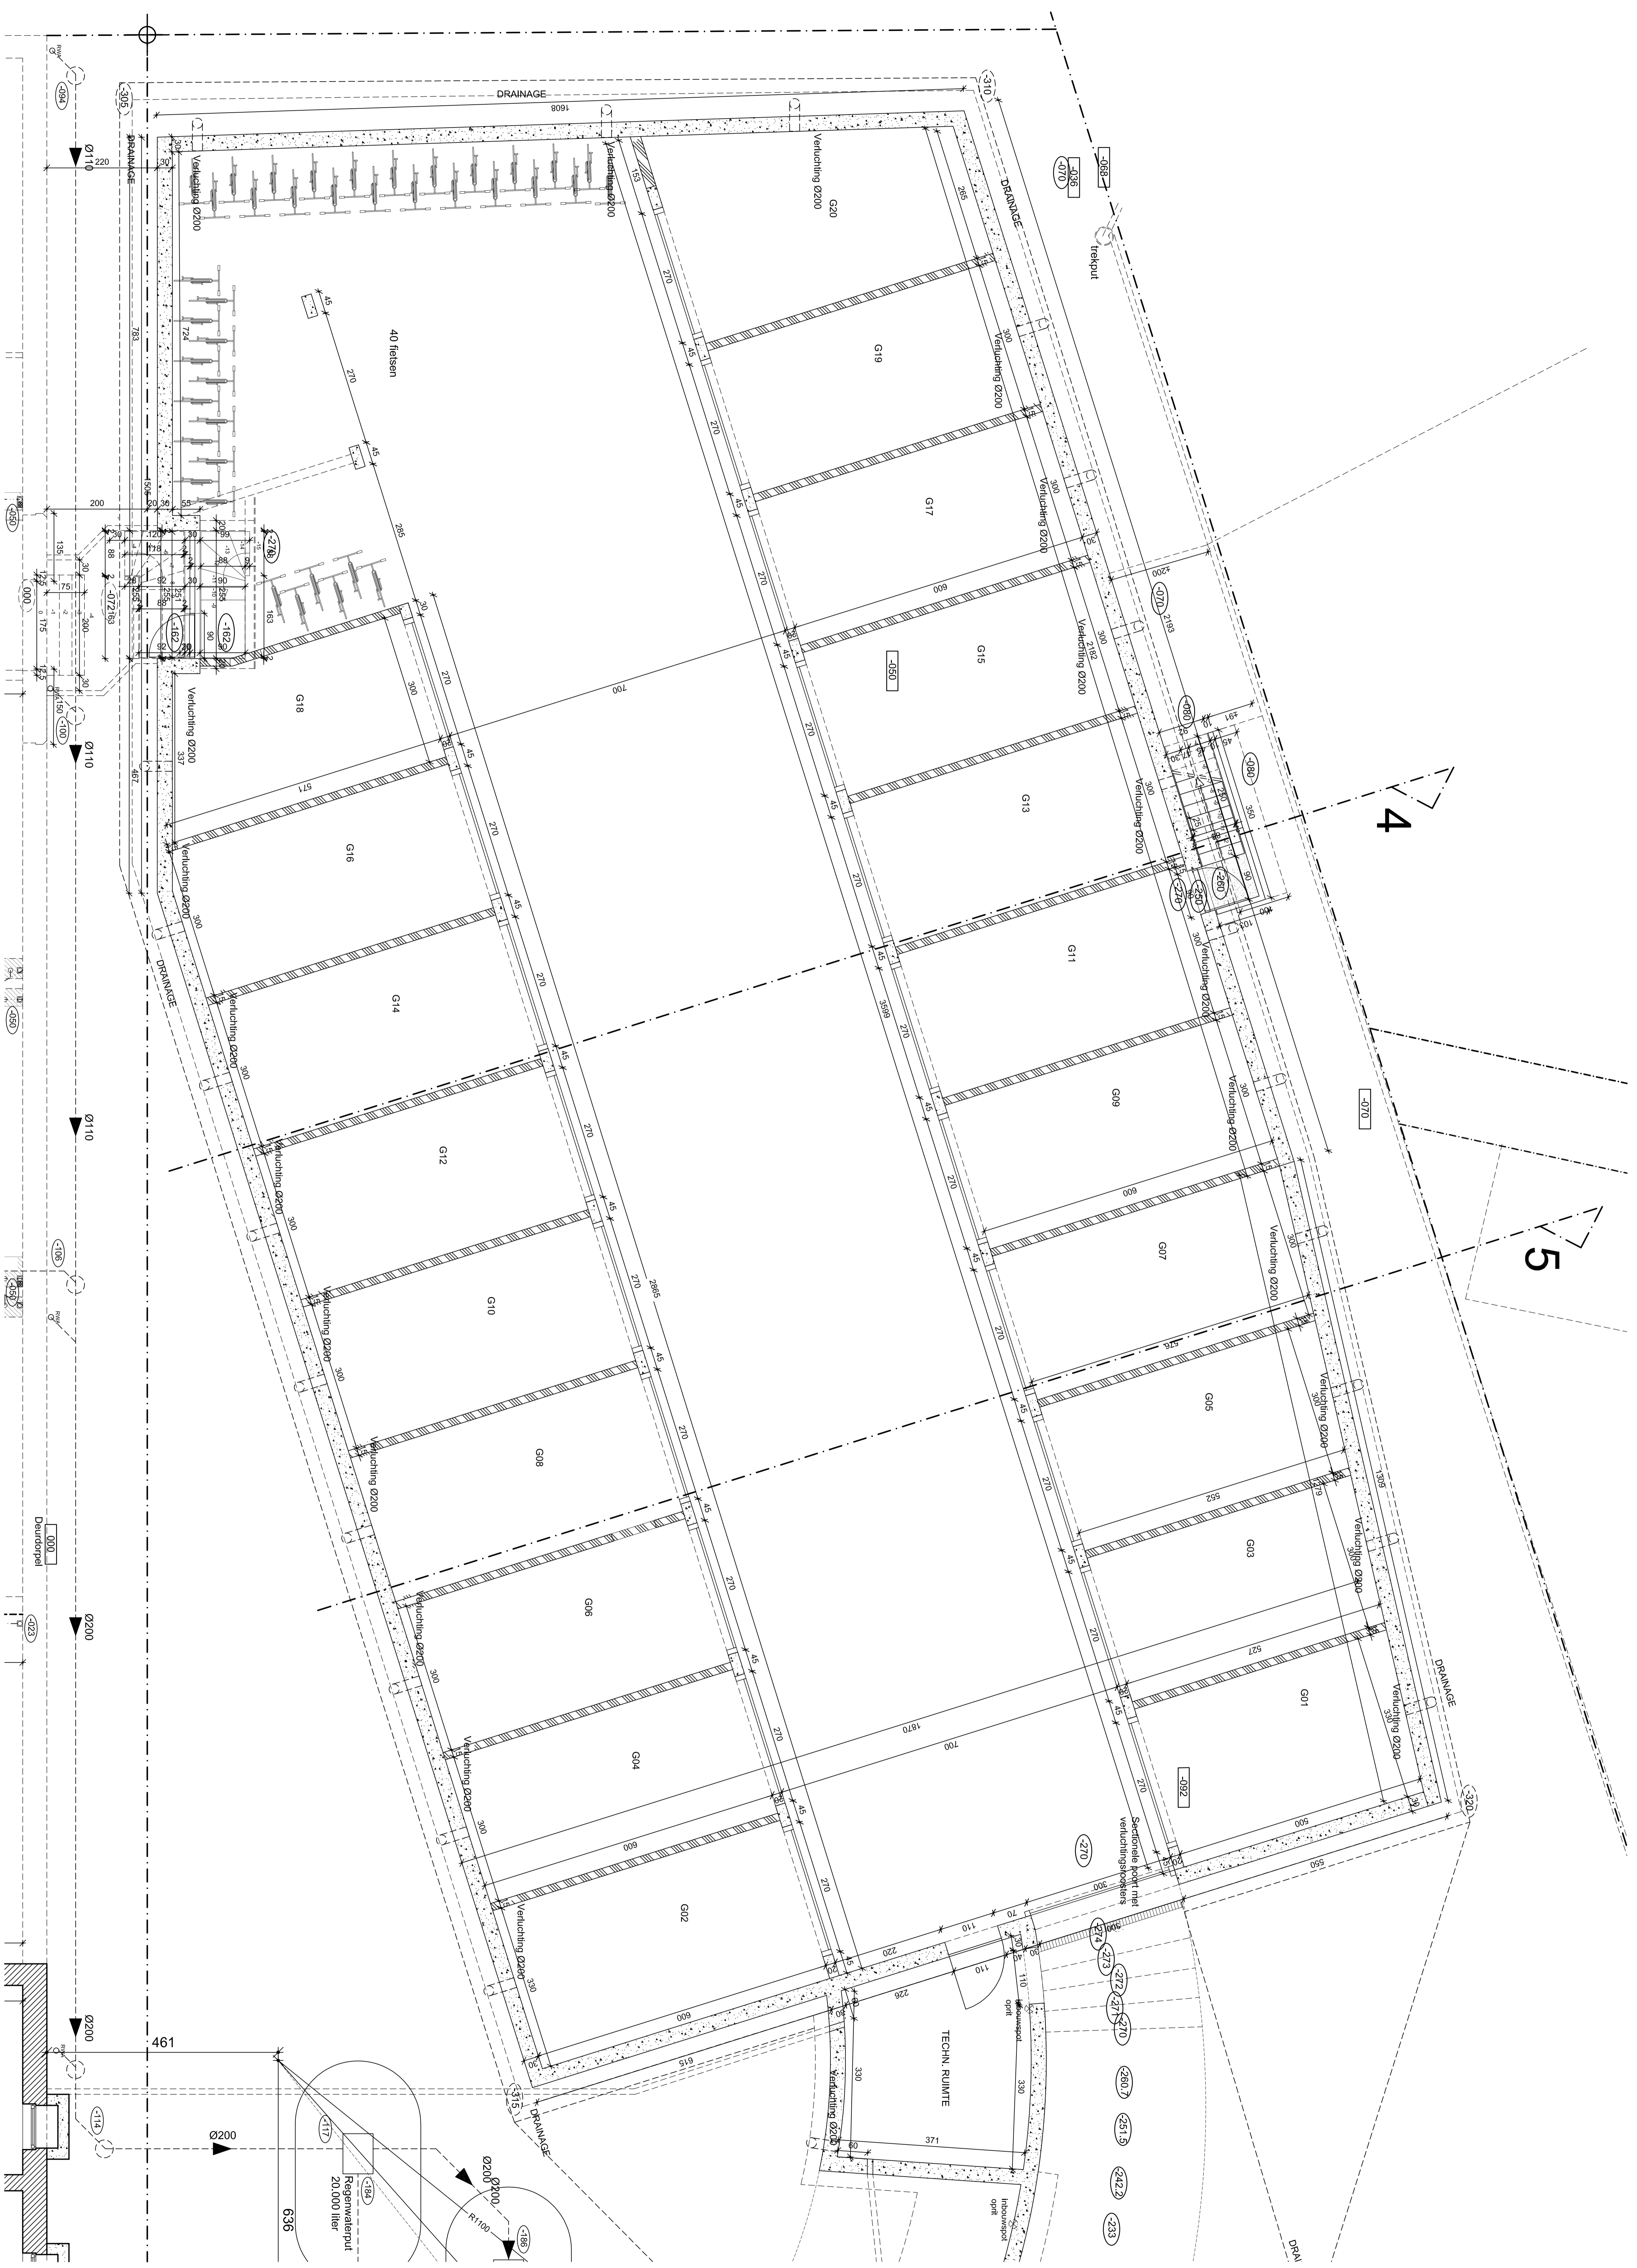

4

5

