
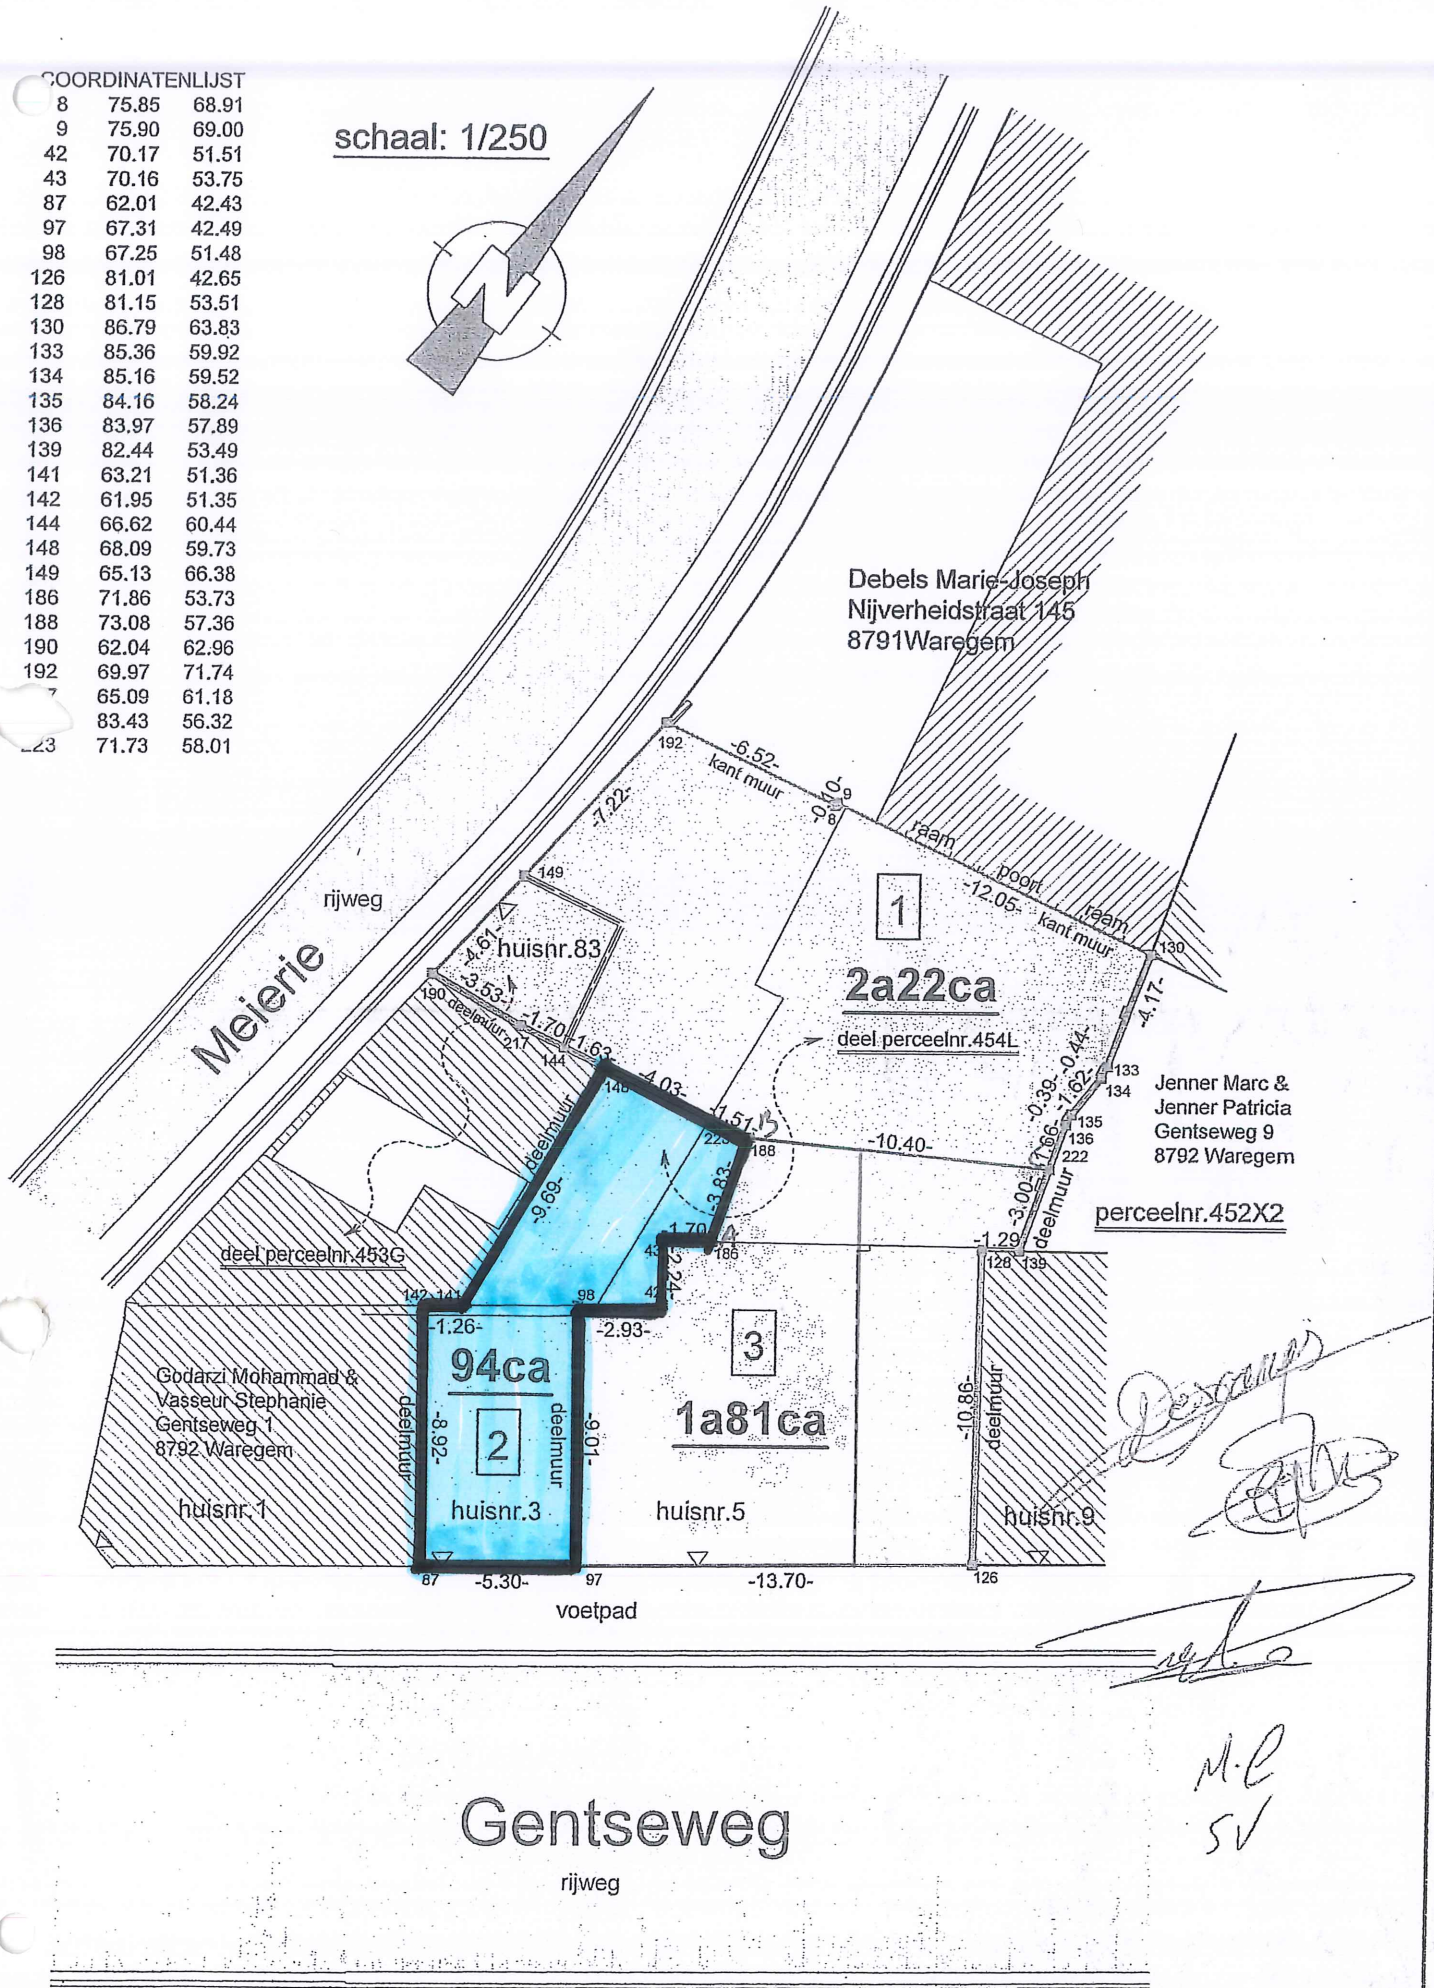


COORDINATENLIJST

| | | |
|-----|-------|-------|
| 8 | 75.85 | 68.91 |
| 9 | 75.90 | 69.00 |
| 42 | 70.17 | 51.51 |
| 43 | 70.16 | 53.75 |
| 87 | 62.01 | 42.43 |
| 97 | 67.31 | 42.49 |
| 98 | 67.25 | 51.48 |
| 126 | 81.01 | 42.65 |
| 128 | 81.15 | 53.51 |
| 130 | 86.79 | 63.83 |
| 133 | 85.36 | 59.92 |
| 134 | 85.16 | 59.52 |
| 135 | 84.16 | 58.24 |
| 136 | 83.97 | 57.89 |
| 139 | 82.44 | 53.49 |
| 141 | 63.21 | 51.36 |
| 142 | 61.95 | 51.35 |
| 144 | 66.62 | 60.44 |
| 148 | 68.09 | 59.73 |
| 149 | 65.13 | 66.38 |
| 186 | 71.86 | 53.73 |
| 188 | 73.08 | 57.36 |
| 190 | 62.04 | 62.96 |
| 192 | 69.97 | 71.74 |
| 197 | 65.09 | 61.18 |
| 203 | 83.43 | 56.32 |
| 23 | 71.73 | 58.01 |

schaal: 1/250

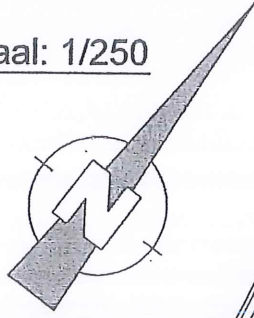

Debels Marie-Joseph
Nijverheidstraat 145
8791 Waregem

Jenner Marc &
Jenner Patricia
Gentseweg 9
8792 Waregem

Godarzi Mohammad &
Vasseur Stephanie
Gentseweg 1
8792 Waregem

De Vries
[Signature]

[Signature]

M.E
SV

Gentseweg

rijweg