

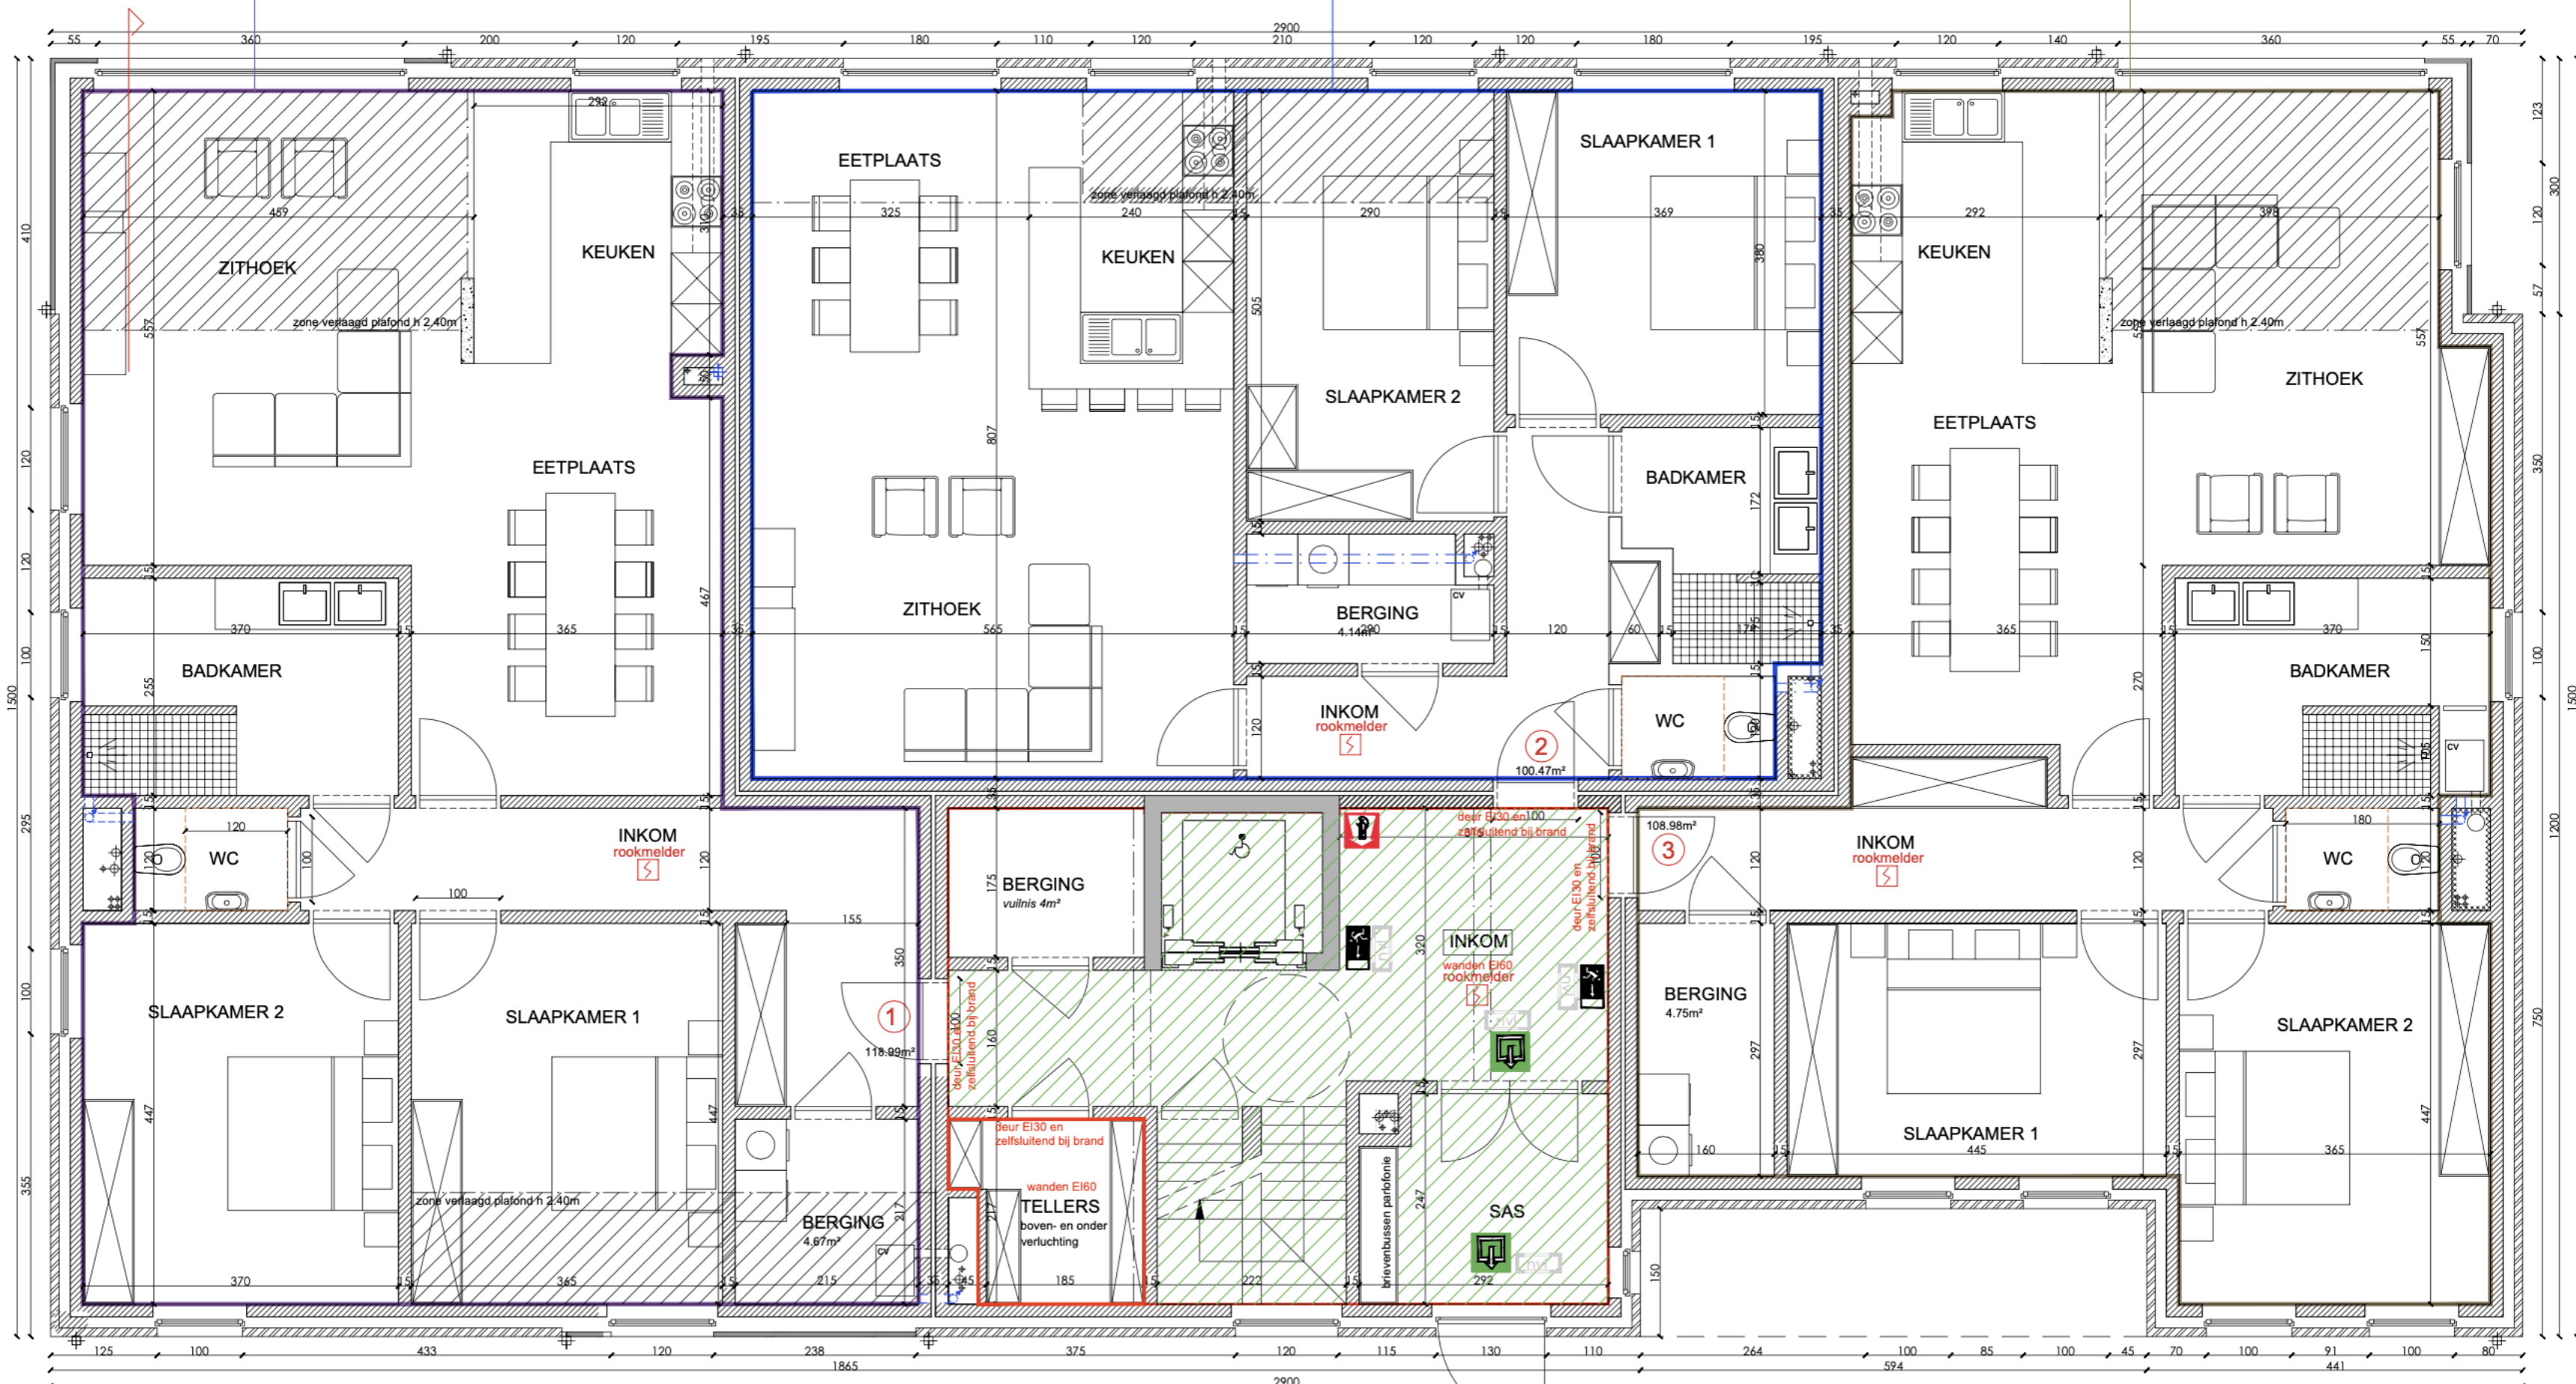


compartiment APPARTEMENT 1
opp. netto 118.99m²
2 slaapkamers, max 4 personen
compartimentswanden EI60

compartiment APPARTEMENT 2
opp. netto 100.47m²
2 slaapkamers, max 4 personen
compartimentswanden EI60

compartiment APPARTEMENT 3
opp. netto 108.98m²
2 slaapkamers, max 4 personen
compartimentswanden EI60

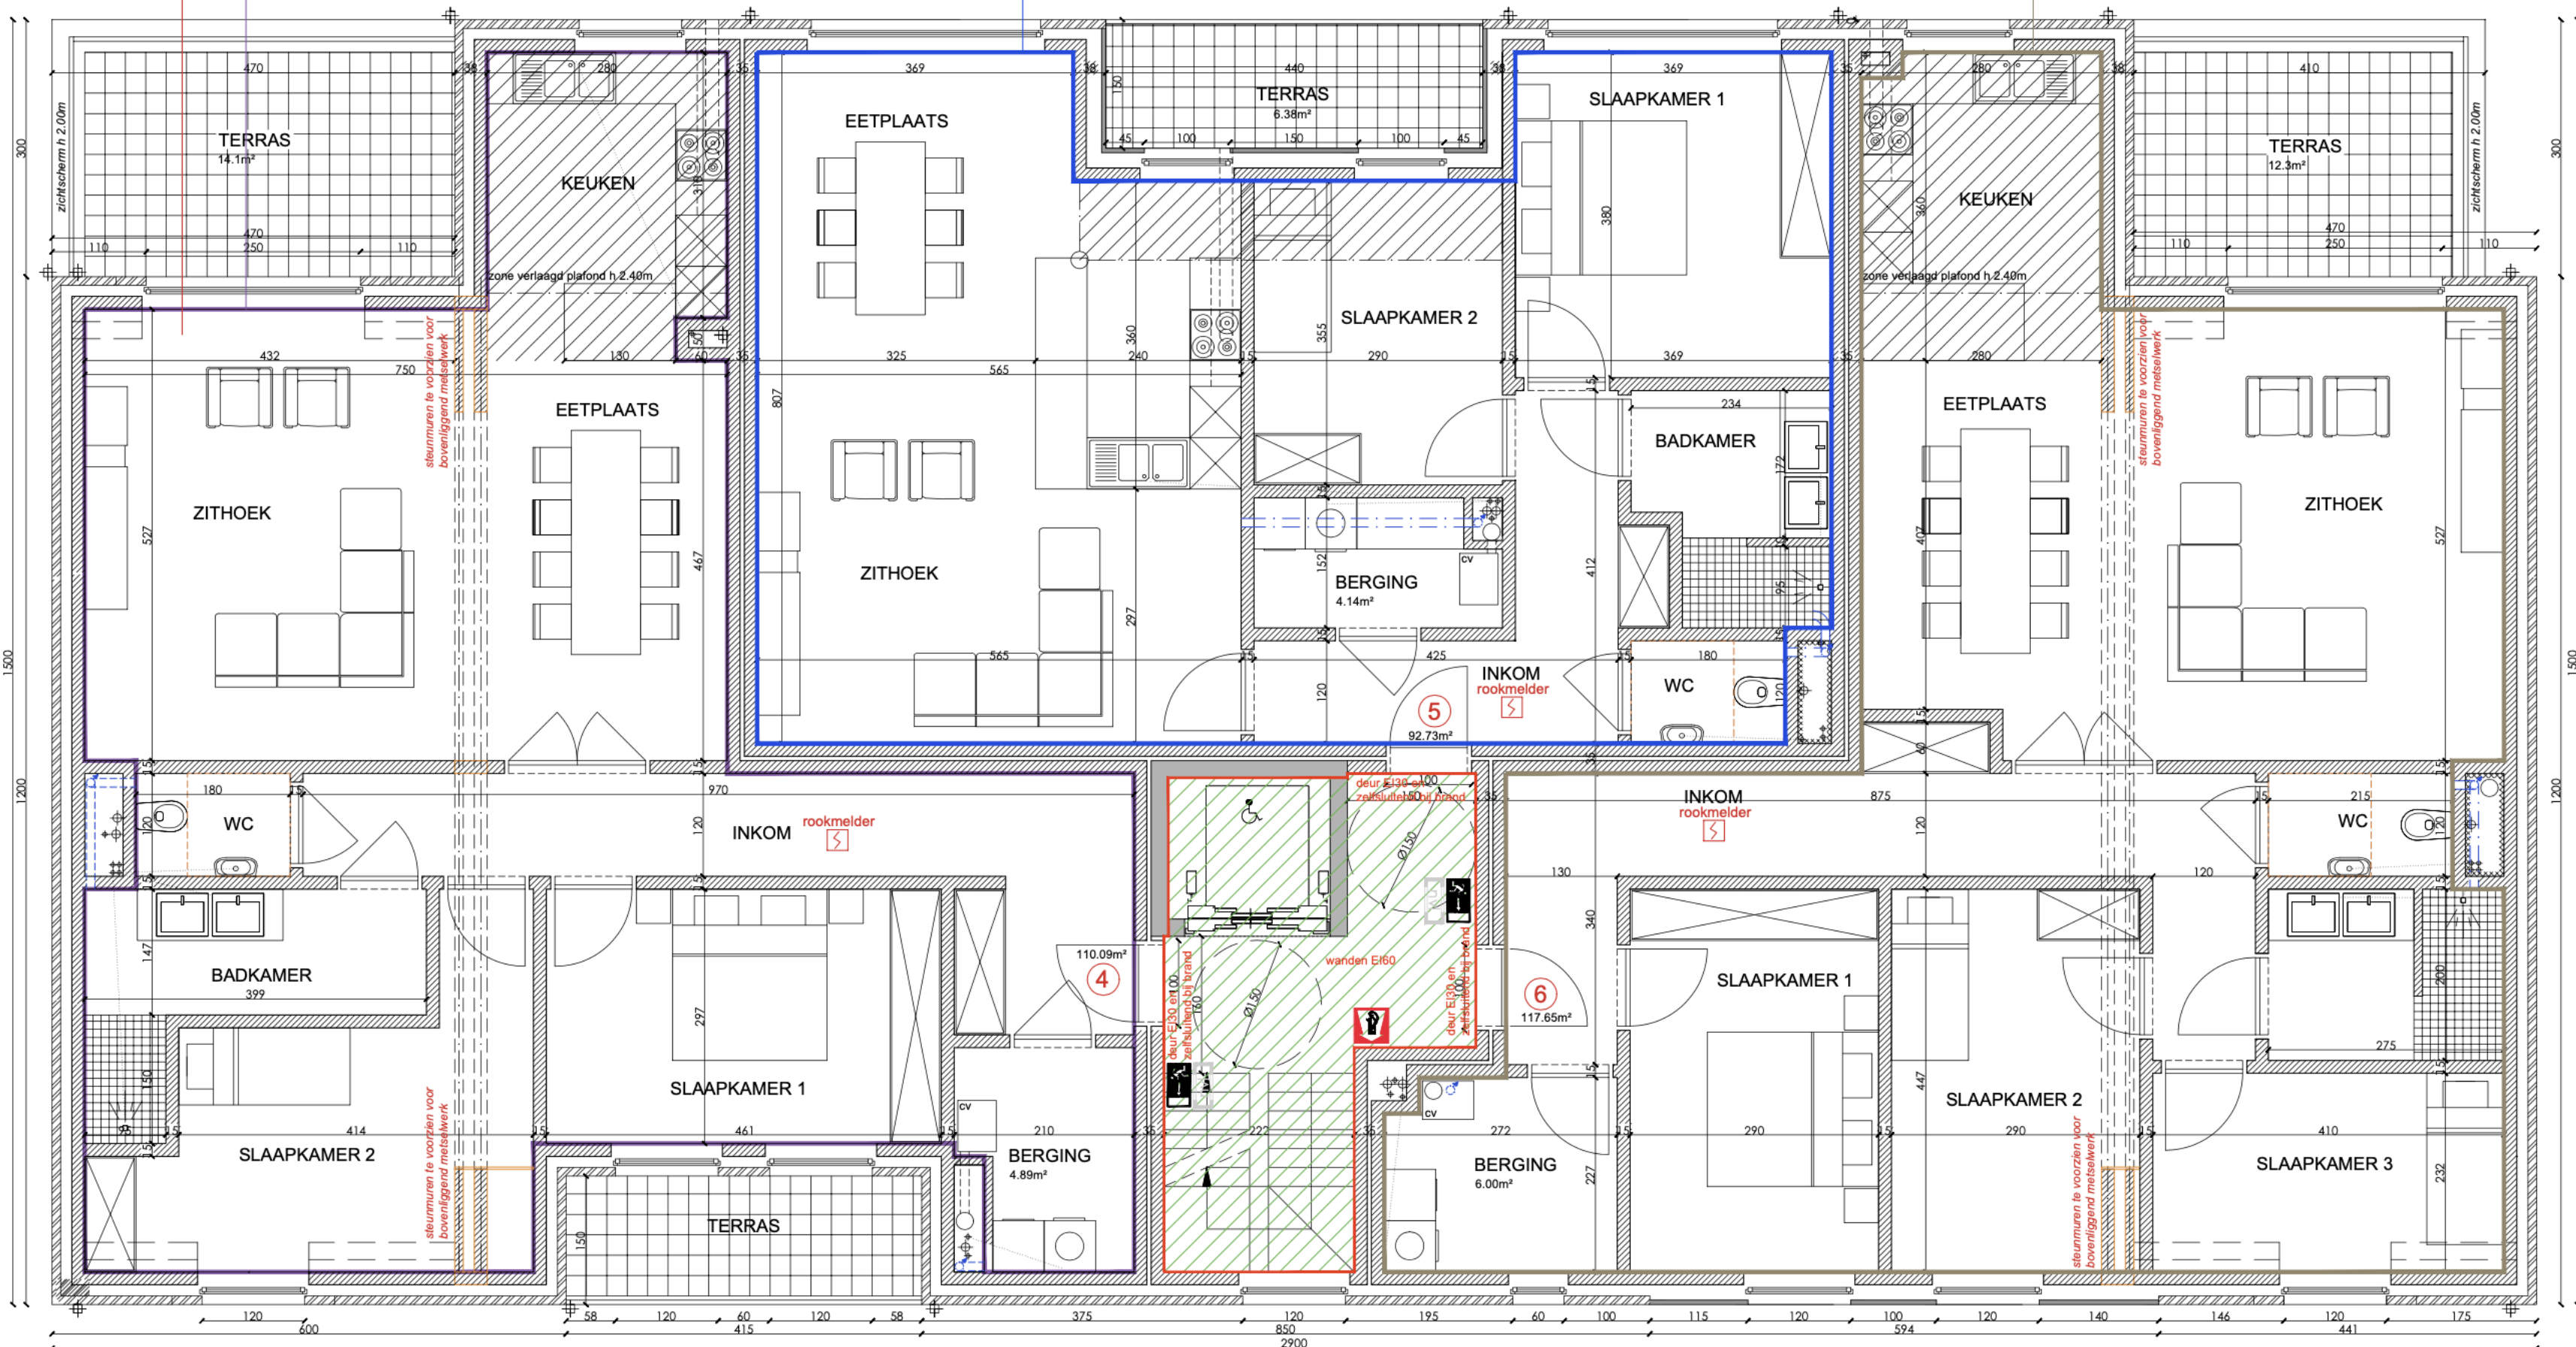


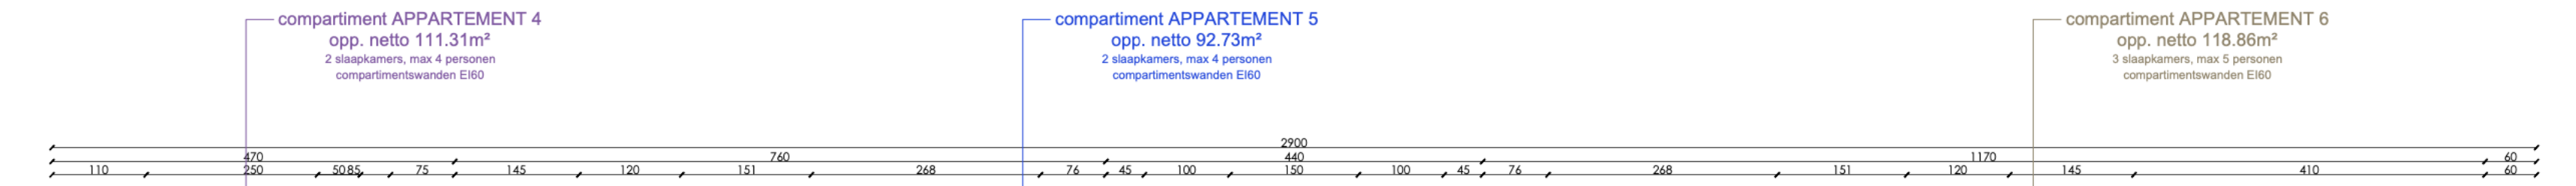


compartiment APPARTEMENT 7
(DUPLEX)
opp. netto 85.3m²
1 slaapkamer, max 2 personen
compartimentswanden EI60

compartiment APPARTEMENT 8
(DUPLEX)
opp. netto 129.26m²
2 slaapkamers, max 4 personen
compartimentswanden EI60

compartiment APPARTEMENT 9
(DUPLEX)
opp. netto 85.48m²
1 slaapkamer, max 2 personen
compartimentswanden EI60

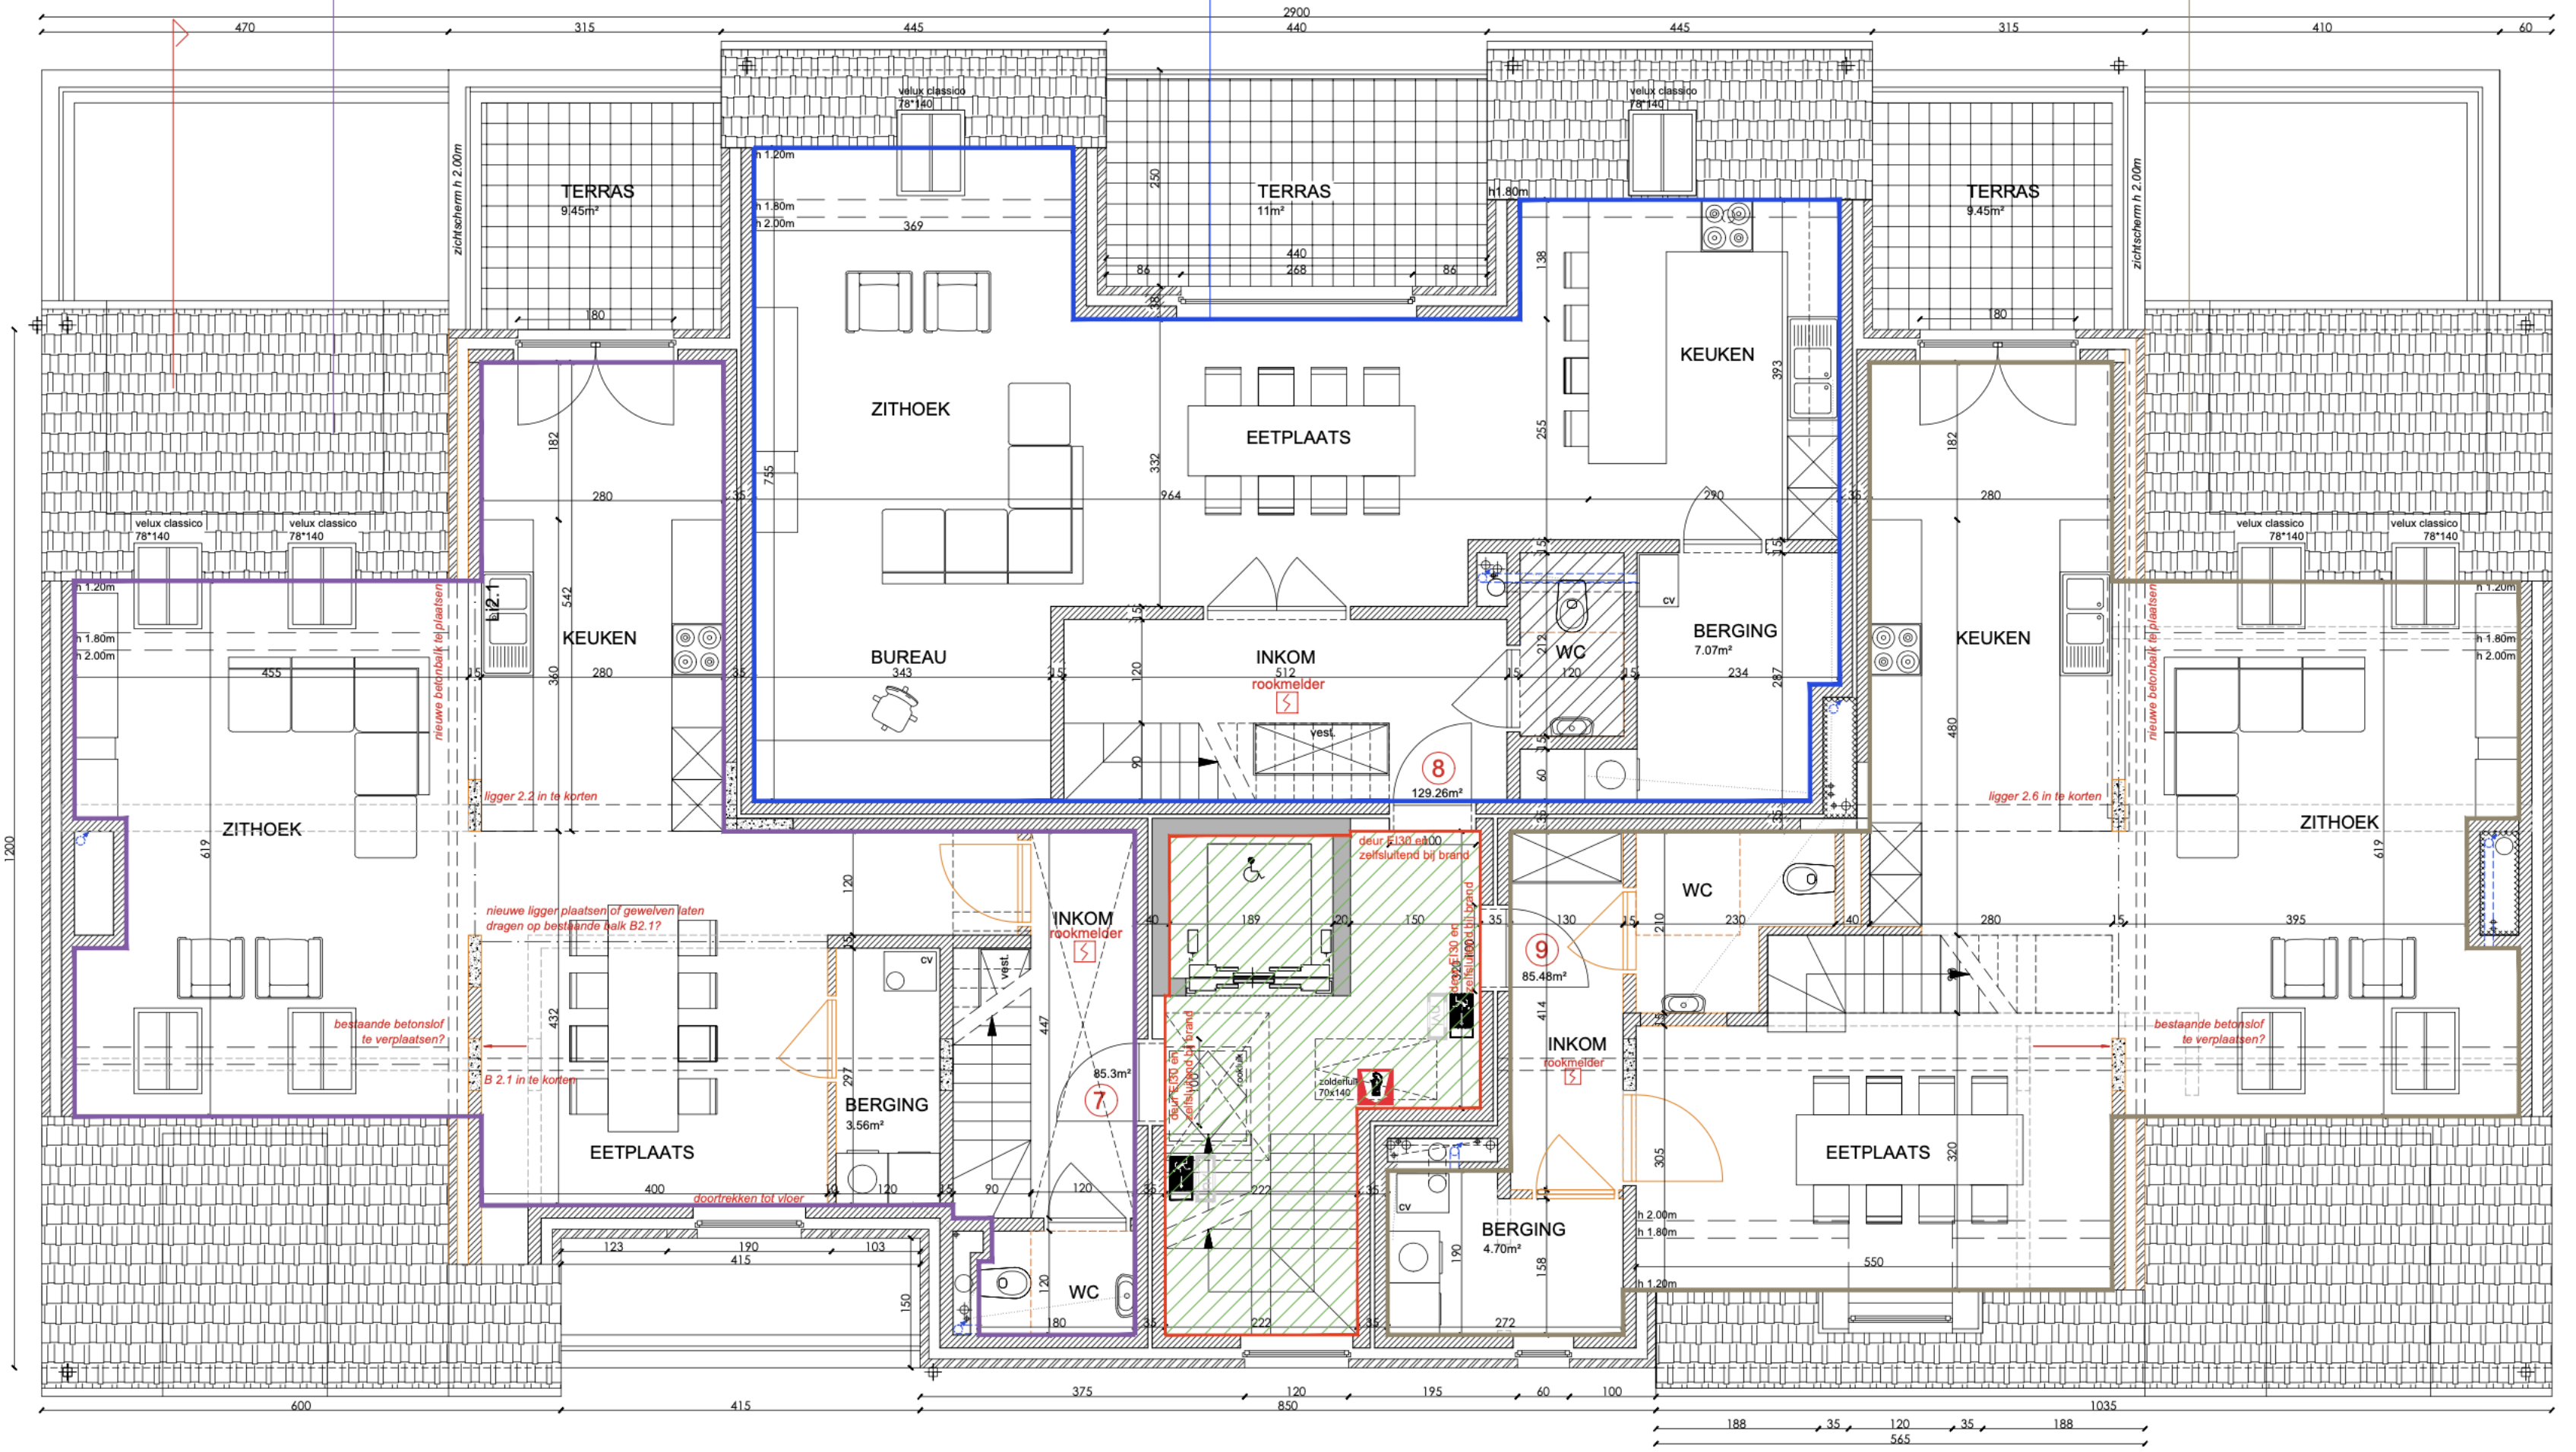

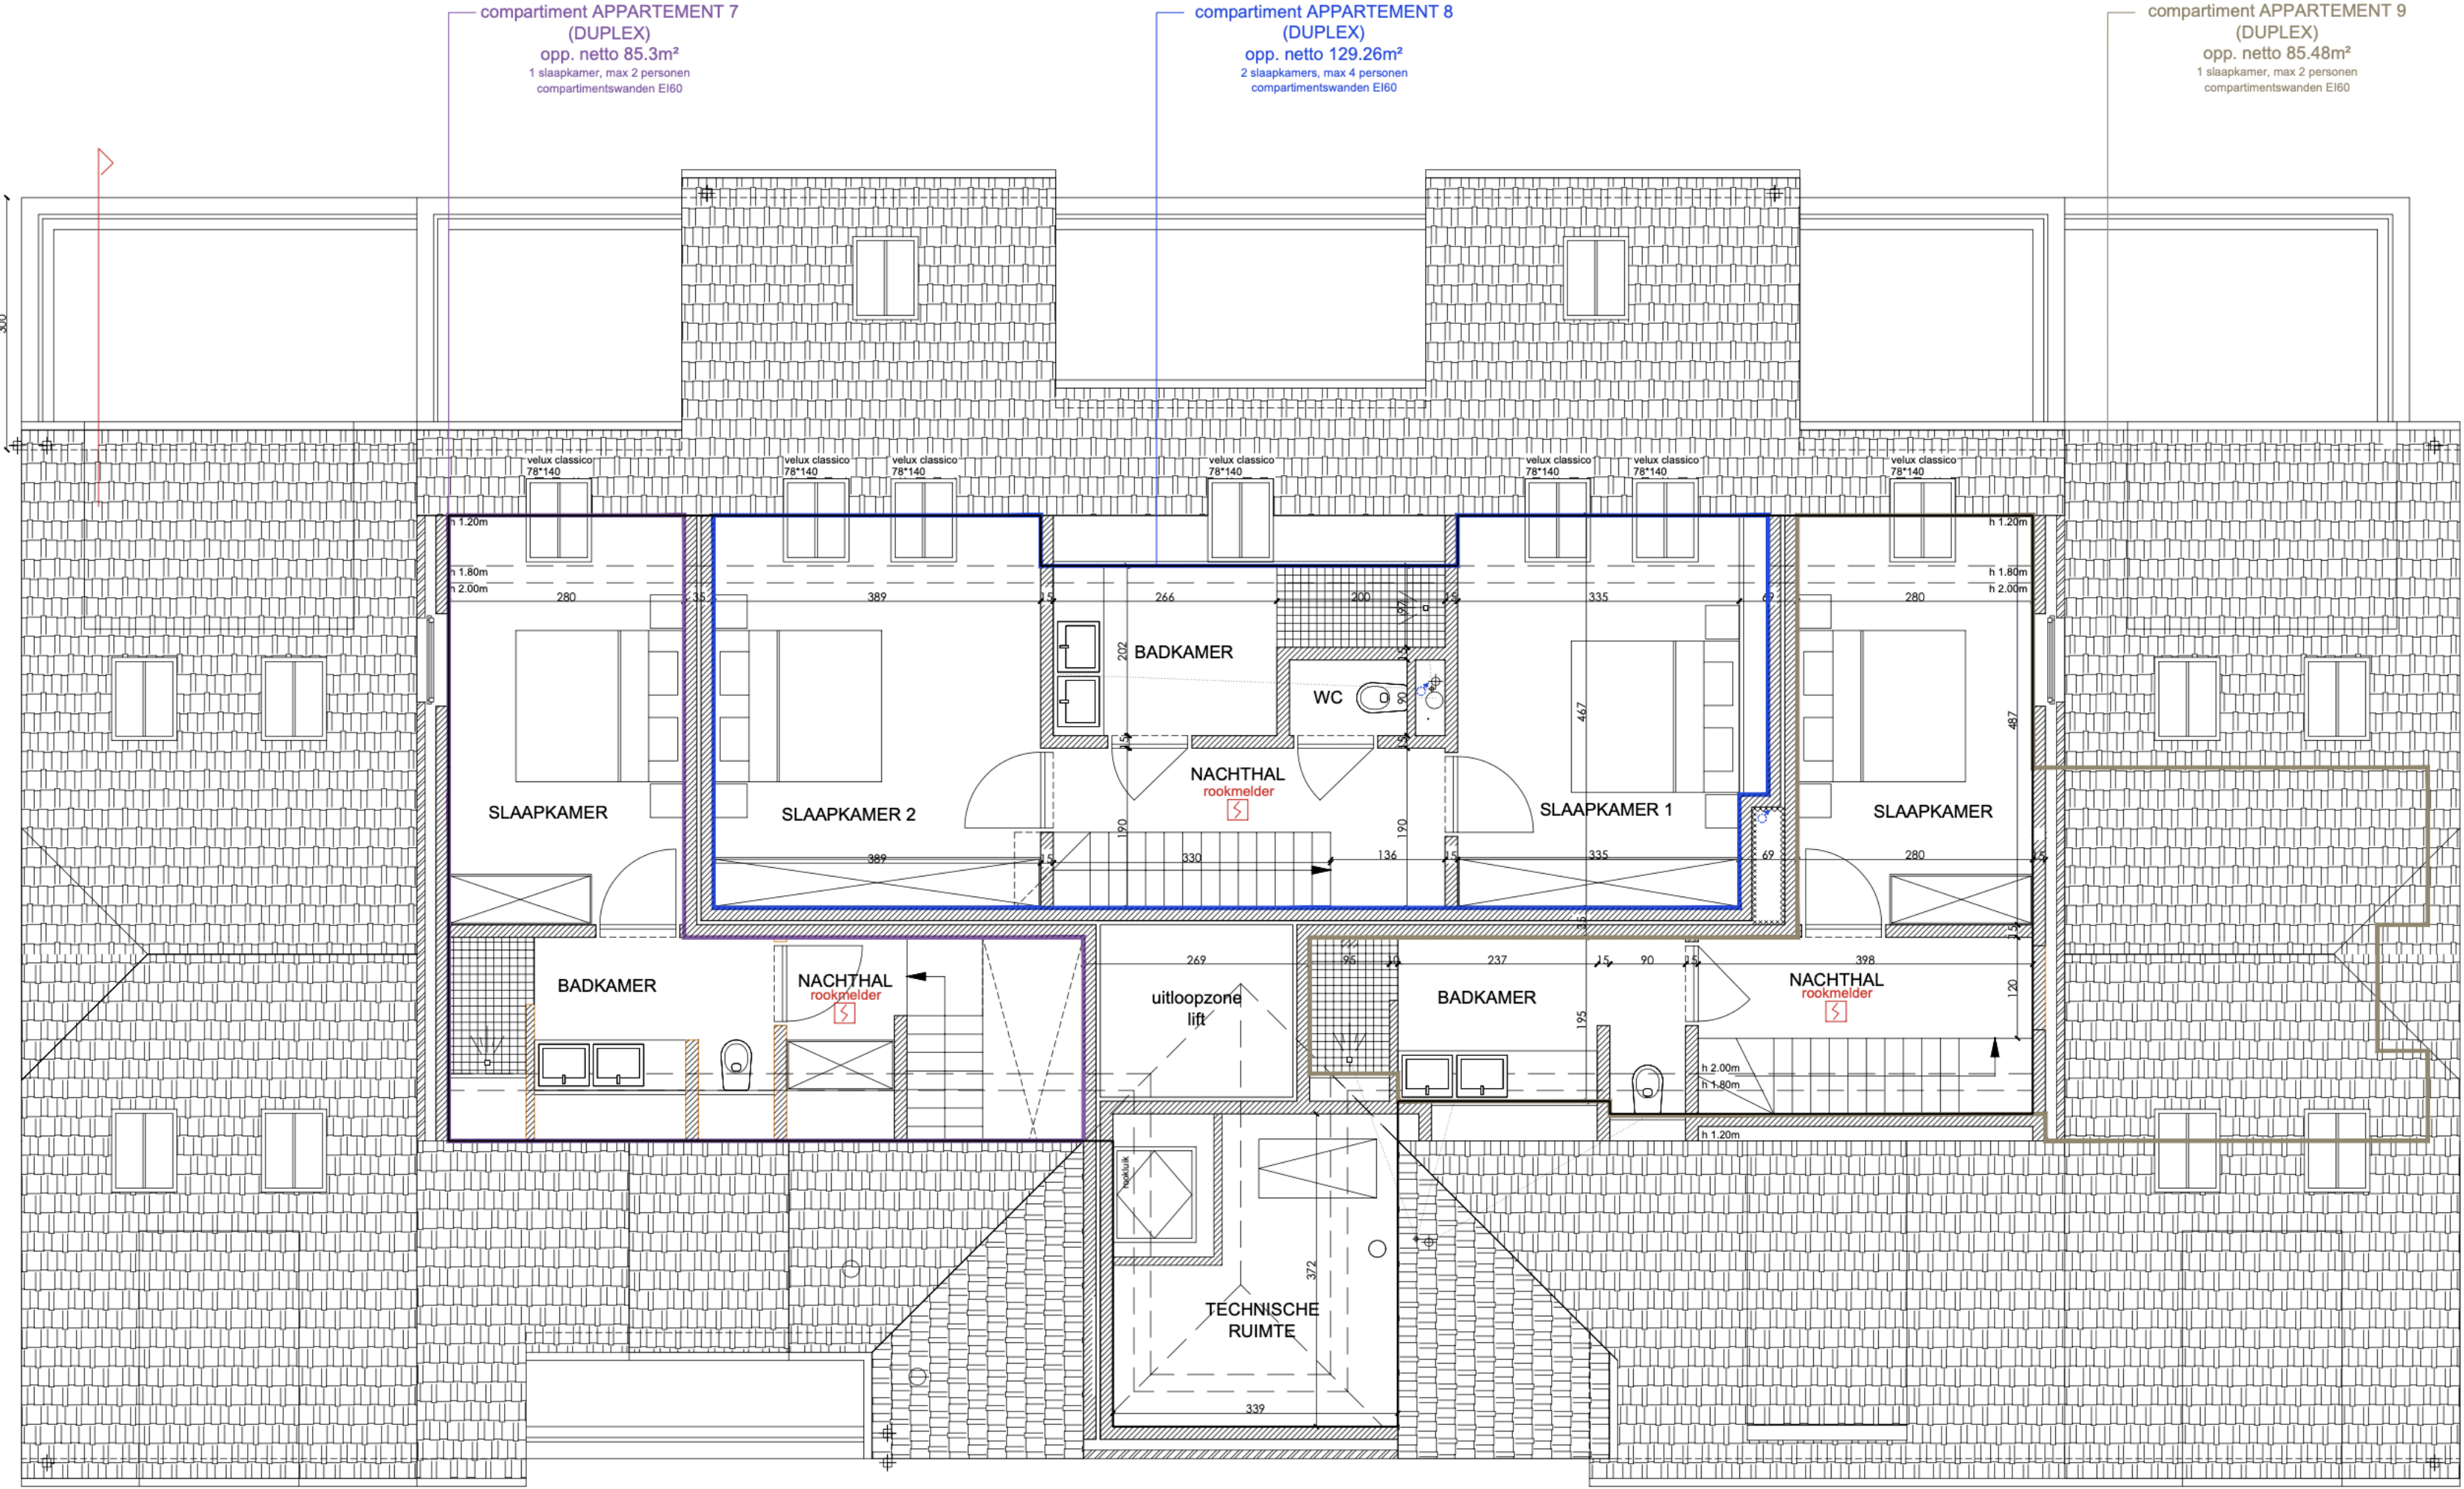

compartiment APPARTEMENT 7
(DUPLEX)
opp. netto 85.3m²
1 slaapkamer, max 2 personen
compartimentswanden EI60

compartiment APPARTEMENT 8
(DUPLEX)
opp. netto 129.26m²
2 slaapkamers, max 4 personen
compartimentswanden EI60

compartiment APPARTEMENT 9
(DUPLEX)
opp. netto 85.48m²
1 slaapkamer, max 2 personen
compartimentswanden EI60

velux classico
78*140

velux classico
78*140

velux classico
78*140

velux classico
78*140

velux classico
78*140

velux classico
78*140

velux classico
78*140

h 1.20m

h 1.80m

h 2.00m

280

389

266

200

335

280

h 1.20m

h 1.80m

h 2.00m

SLAAPKAMER

SLAAPKAMER 2

BADKAMER

WC

NACHTHAL
rookmelder

SLAAPKAMER 1

SLAAPKAMER

BADKAMER

NACHTHAL
rookmelder

uitloopzone
lift

BADKAMER

NACHTHAL
rookmelder

TECHNISCHE
RUIJTE

339

372

269

95

237

195

90

398

120

h 2.00m

h 1.80m

h 1.20m