


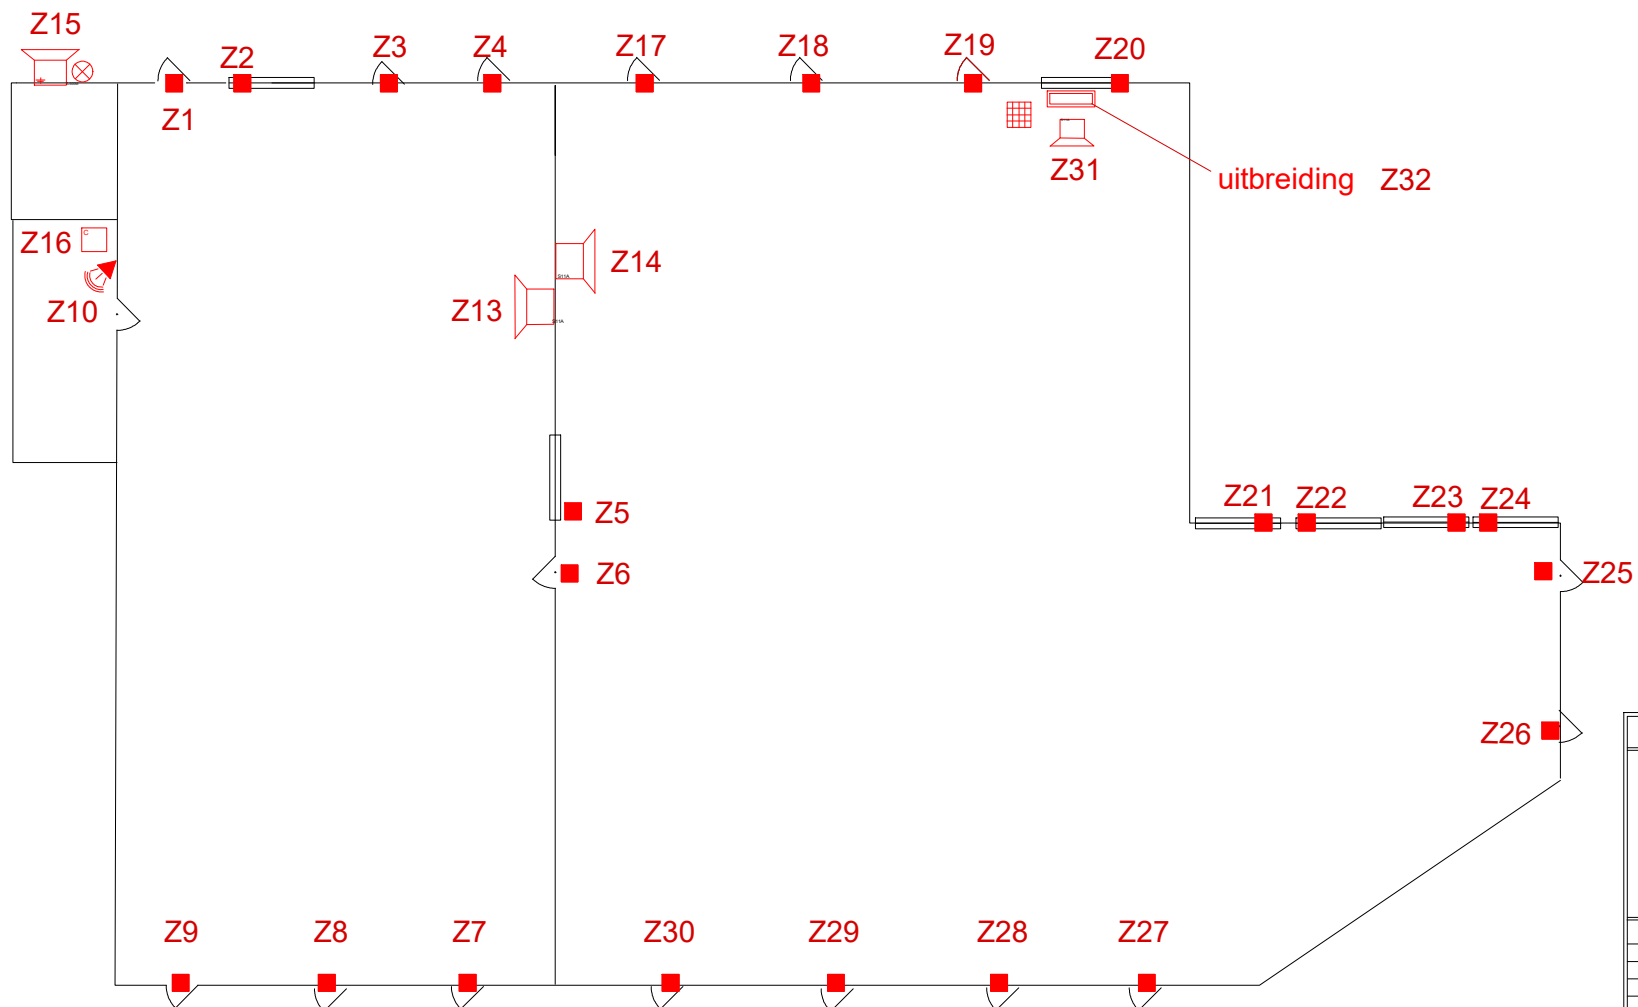

Bouwlaag : GLV			
LEGENDE INBRAAKDETECTIE			
	CENTRALE		PASSIEF INFRA-ROOD DETECTOR
	CODEKLAVIER		PIR-RADAR DETECTOR
	VOCALE MELDER		MAGNEETCONTACT
	BINNENSIRENE		GLASBREUK DETECTOR
	BUITENSIRENE		360° PIR-RADAR DETECTOR
Versie	Datum	Tekenaar	Toelichting
1	14/11/2023	LH	Offerte V1
2	11/1/2024	cvd	As built
Giltam nv Maatheide 110A - 3920 Lommel			
Dossier :	VOF23/1471		
Sales verantw.	LH		
Tekening :	D0414		
		 Haachtsteenweg 56 - 1831 Diegem tel : 02/720.99.90 - mail: info@gowsecurity.be	
Goedkeuring AS-Built	cvd	 	