



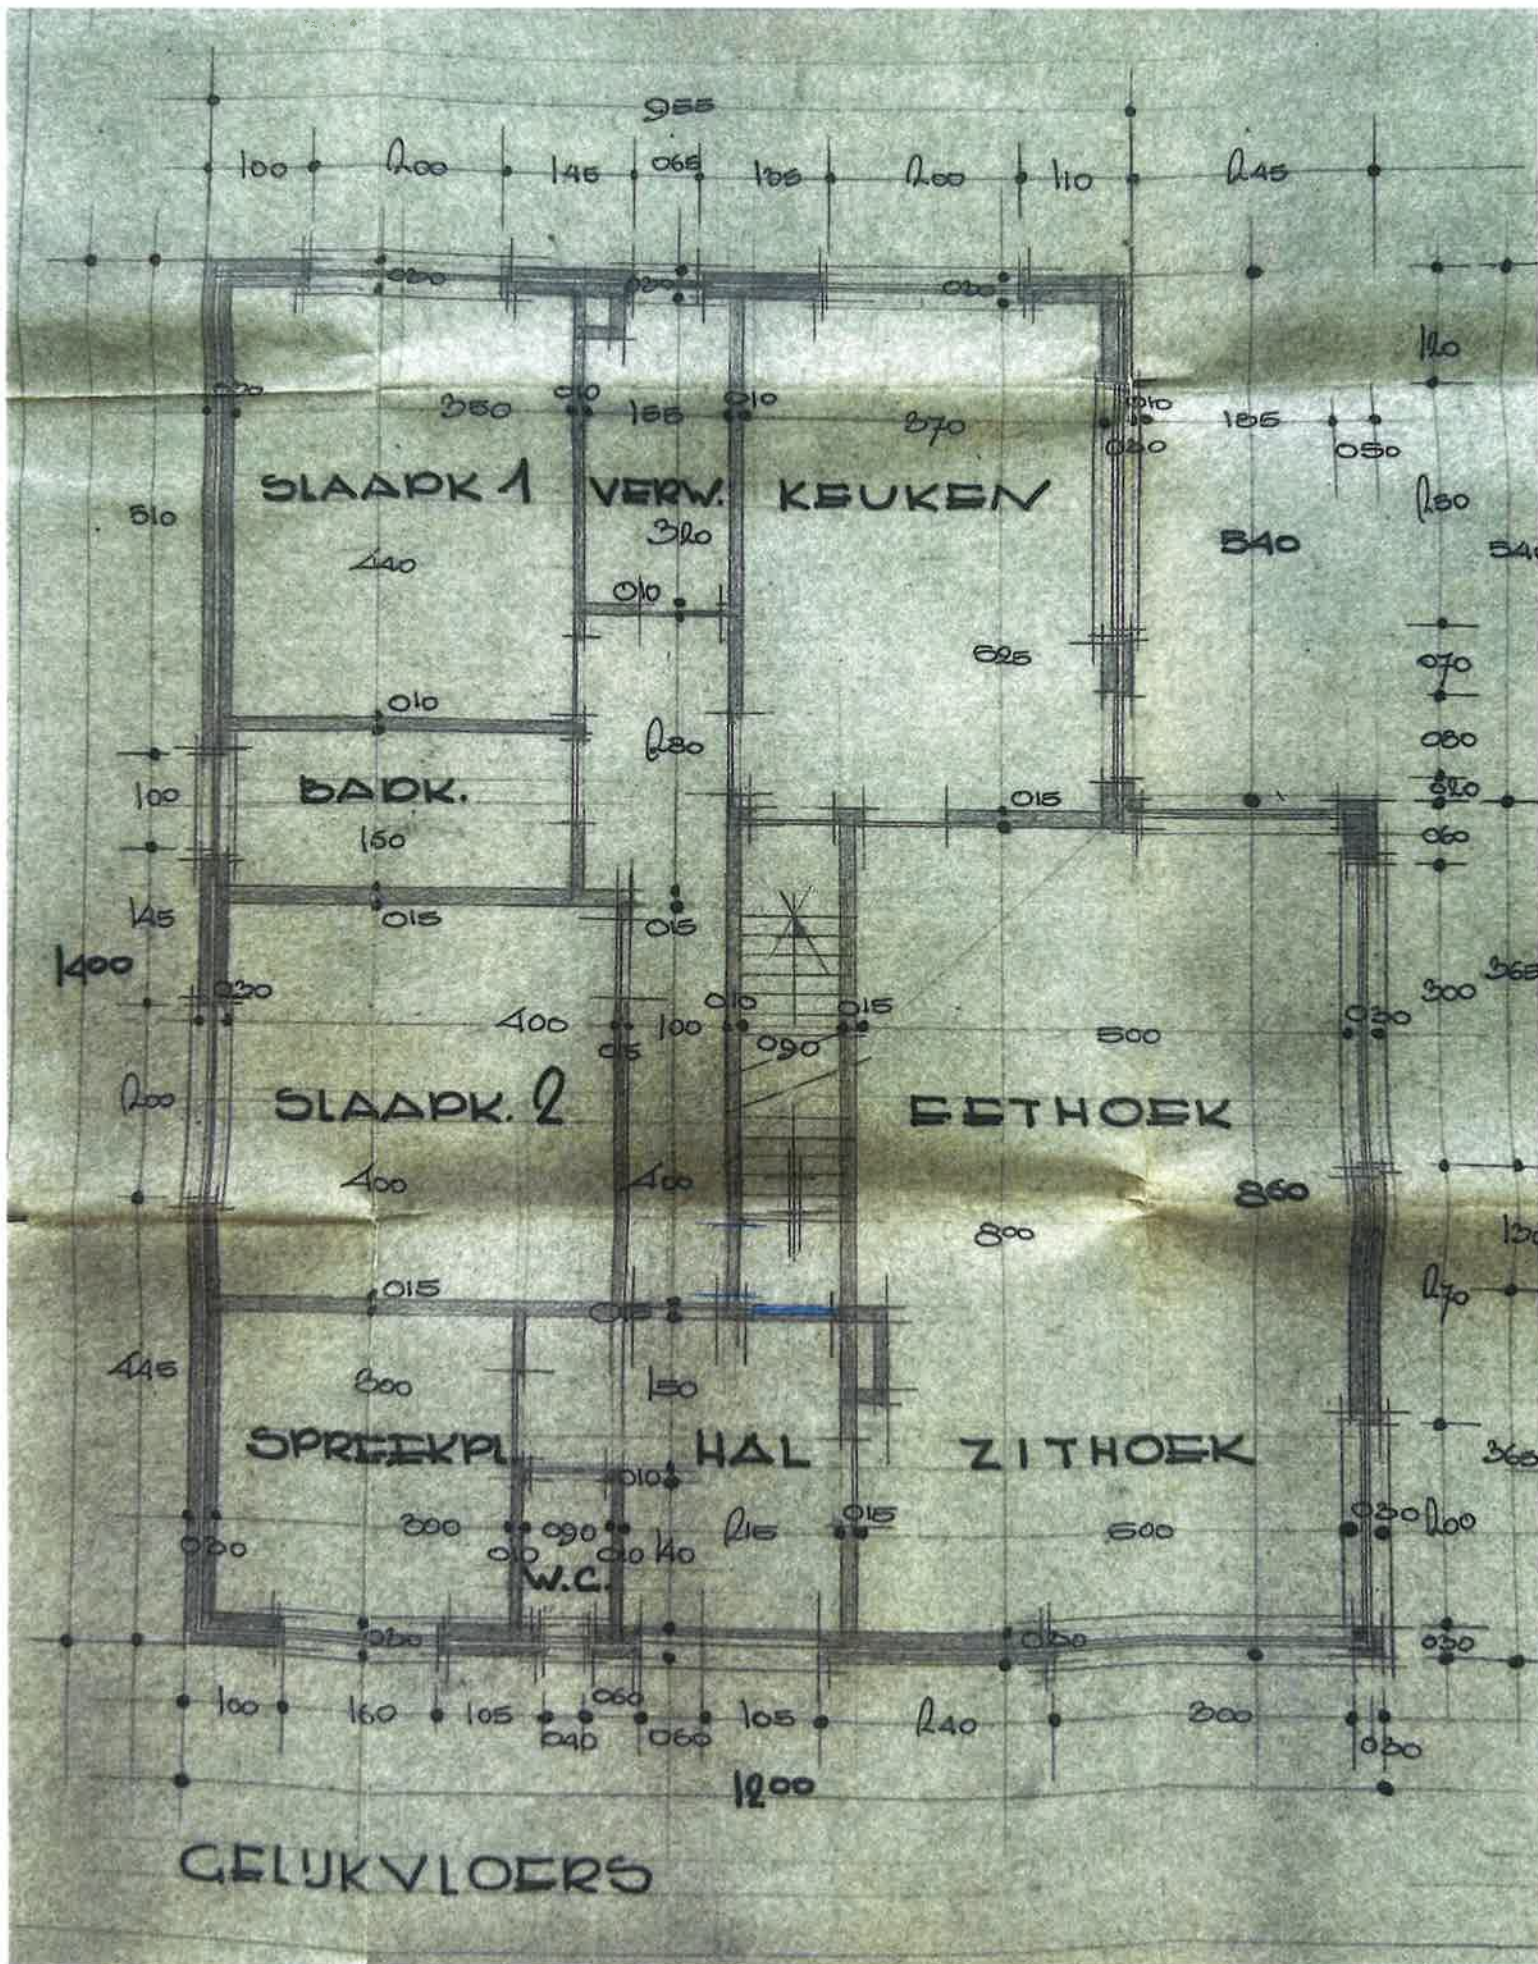

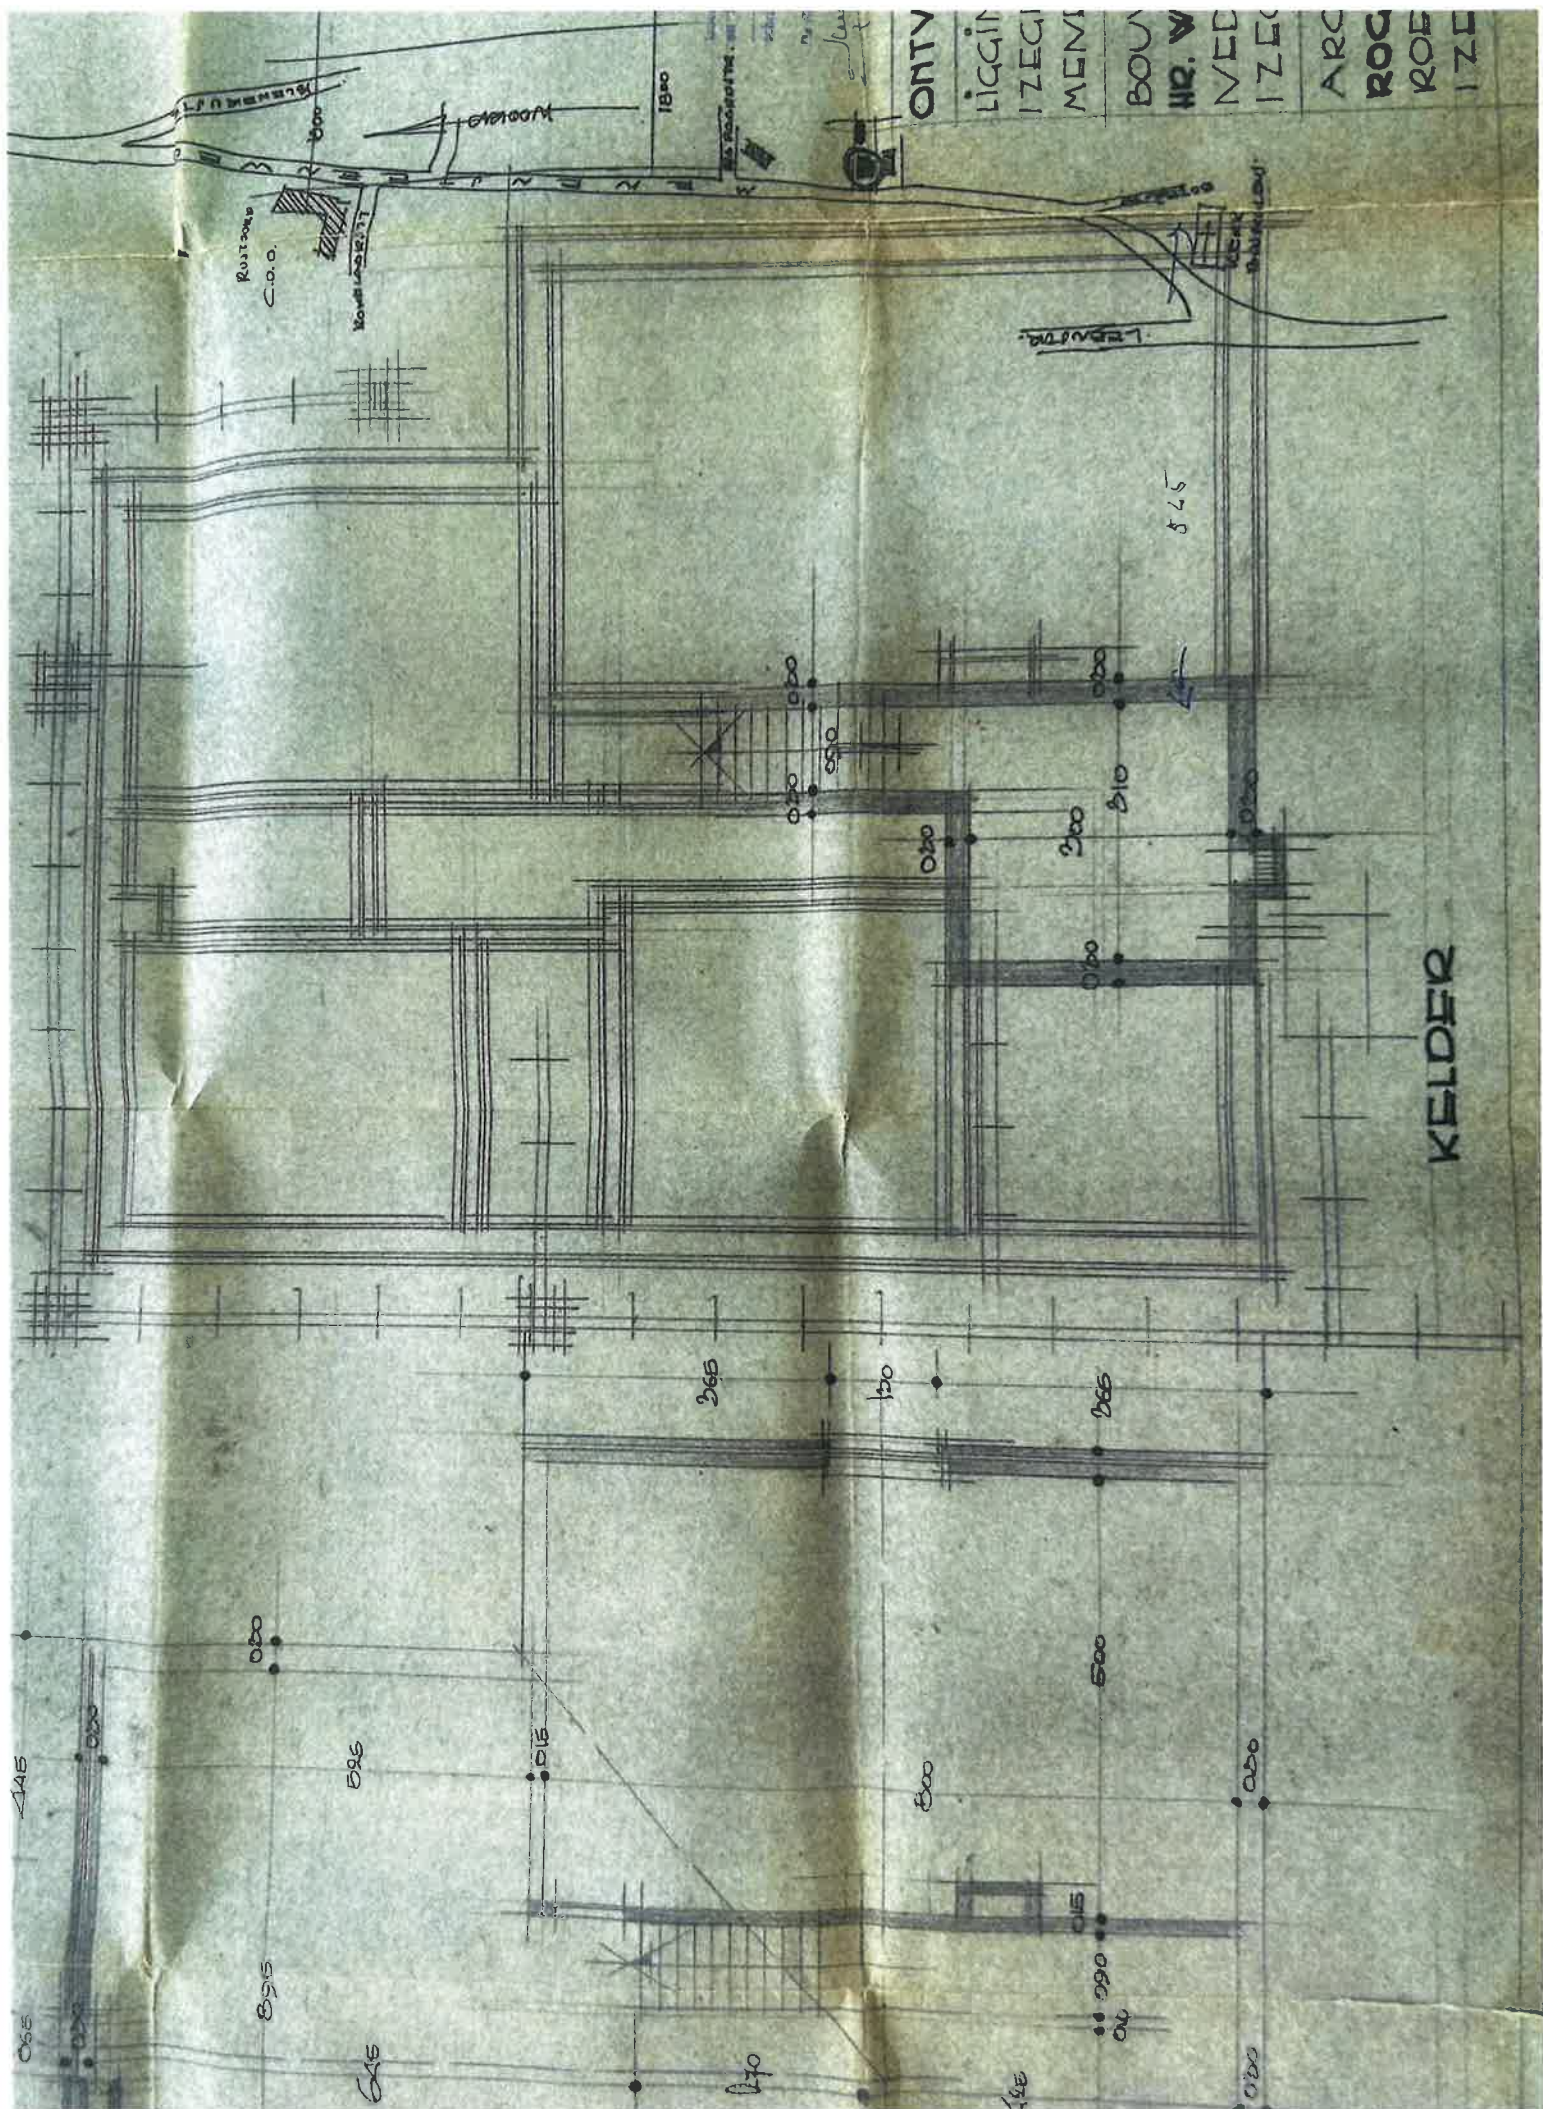

KELDER

ONTY
LIGGIN
IZEGI
MEMI
BOU
MR. W
VED
IZEC
ARC
ROG
ROE
IZE

C.O.O.

525

365

130

265

145

595

515

500

500

800

065

895

645

170


145

015


090

06


020

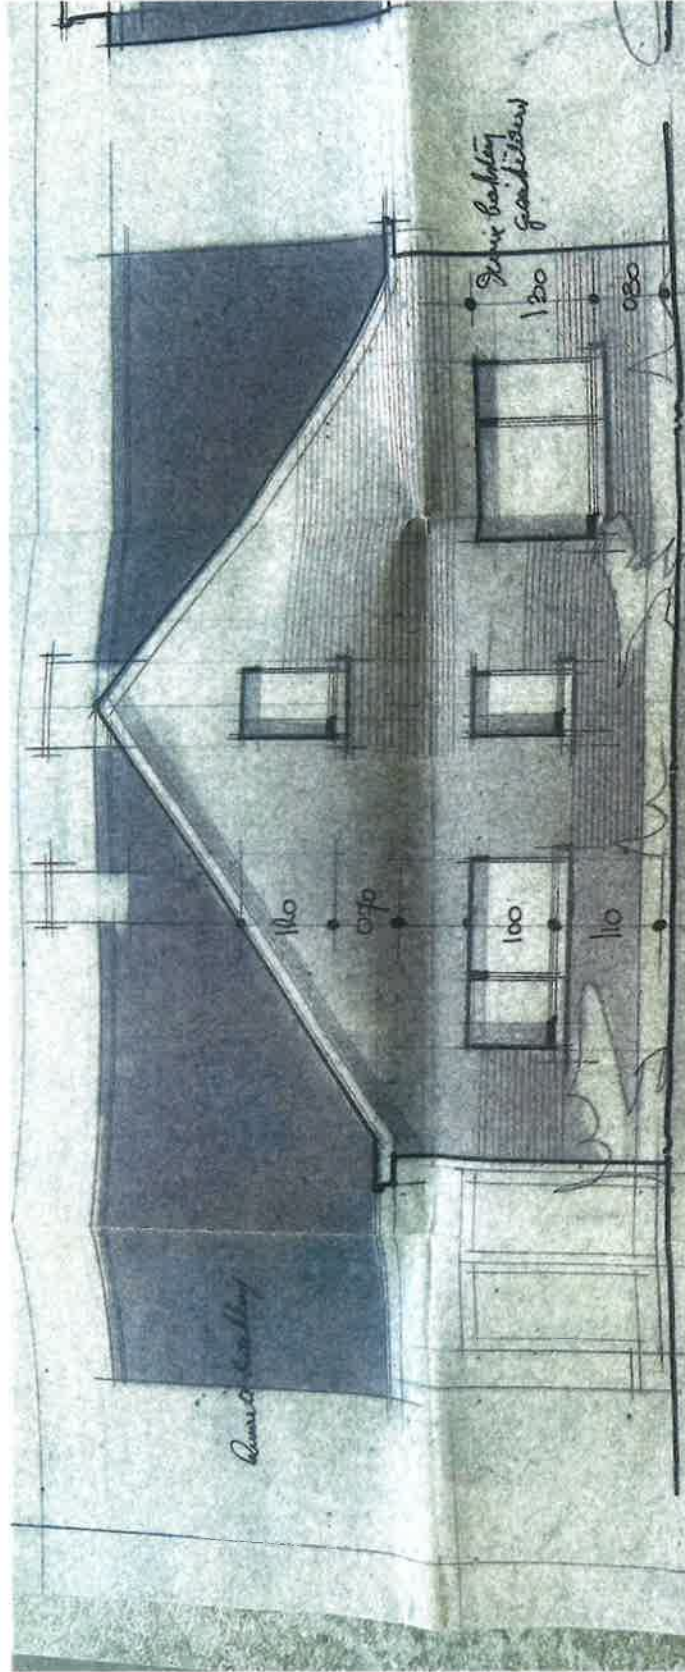



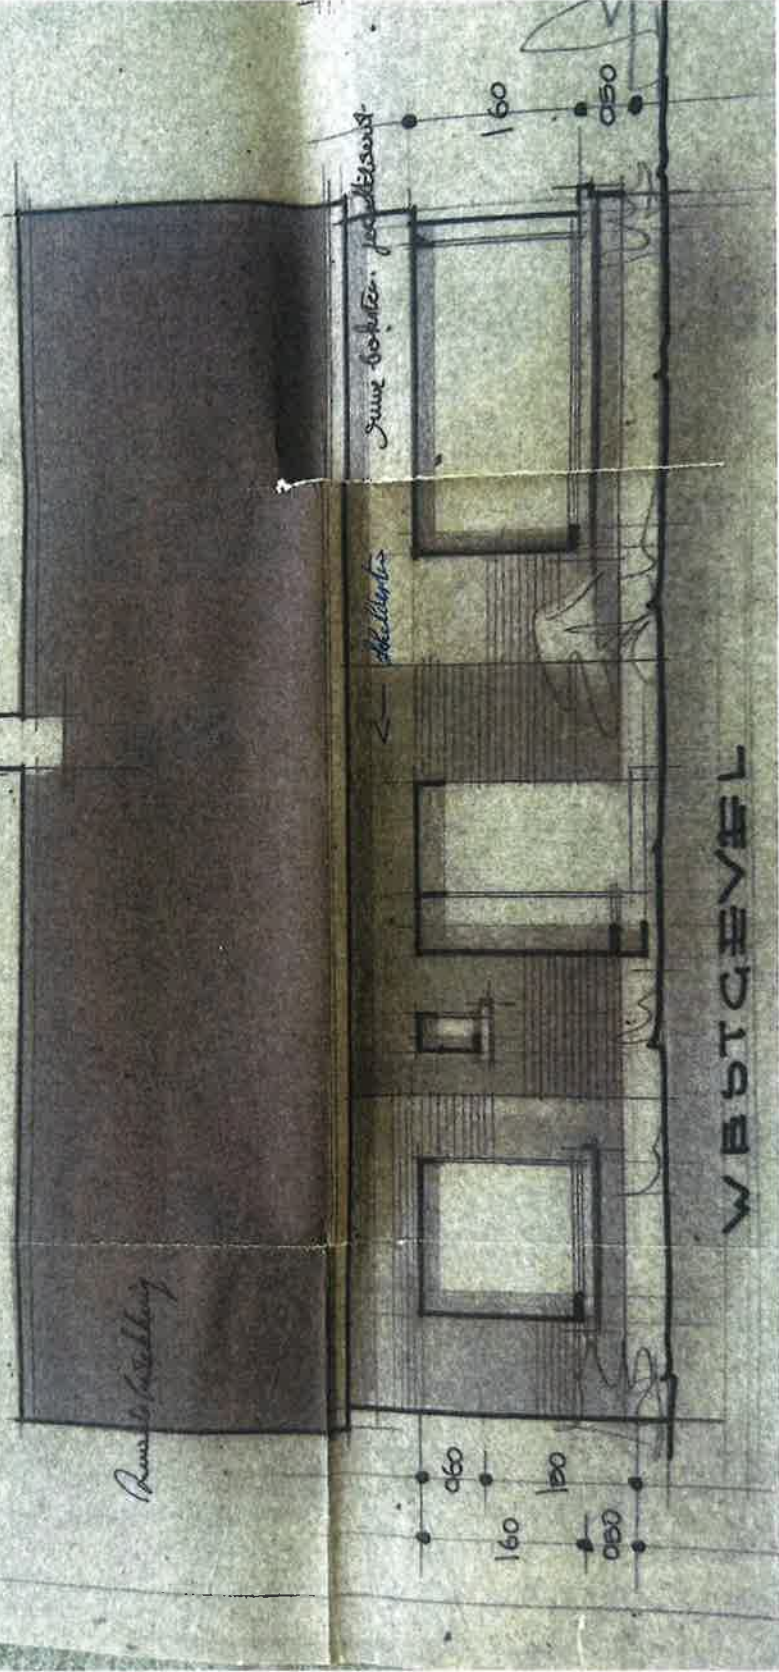


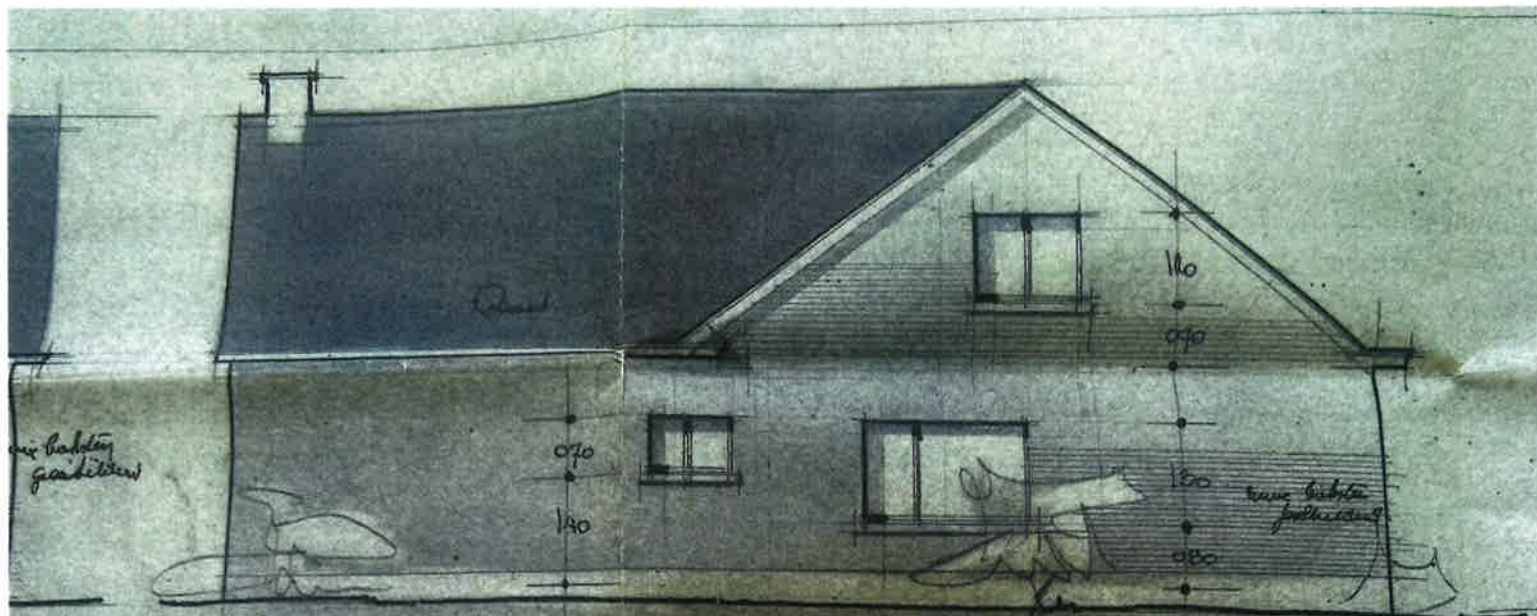

NOORDGEVEL

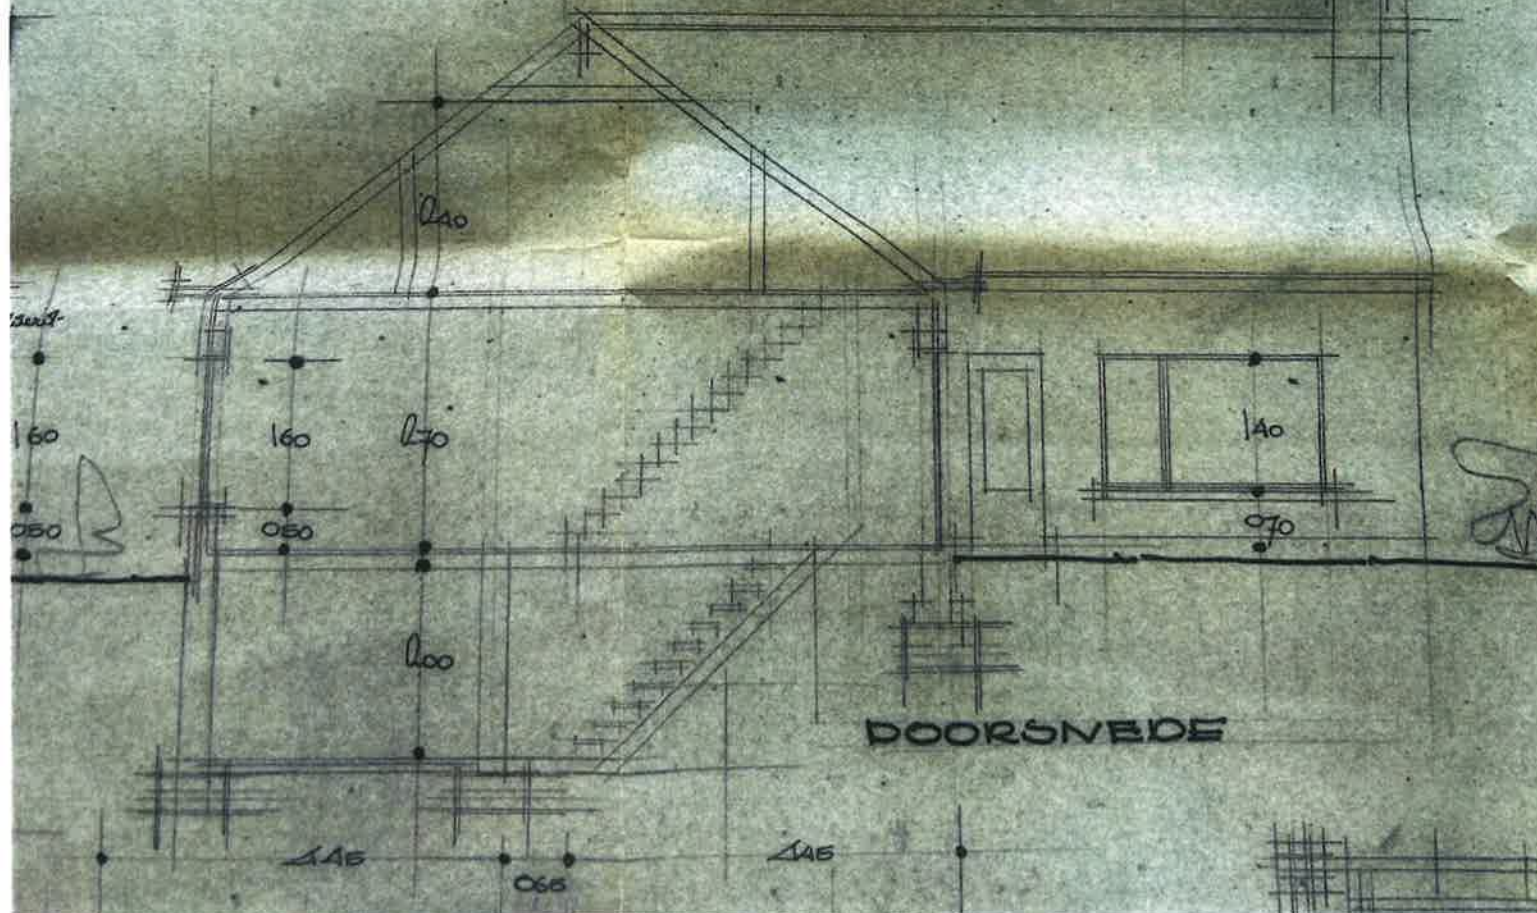

DOORSNEDEN

