

(81) (20) (60) (56) (20) (40) (31) (20+40) (11) (71) (91)


Palderlat 2^e verdieping
Keuing



Hans Thunnissen
Ingenieur

23 JULI 2008

[Handwritten signature]

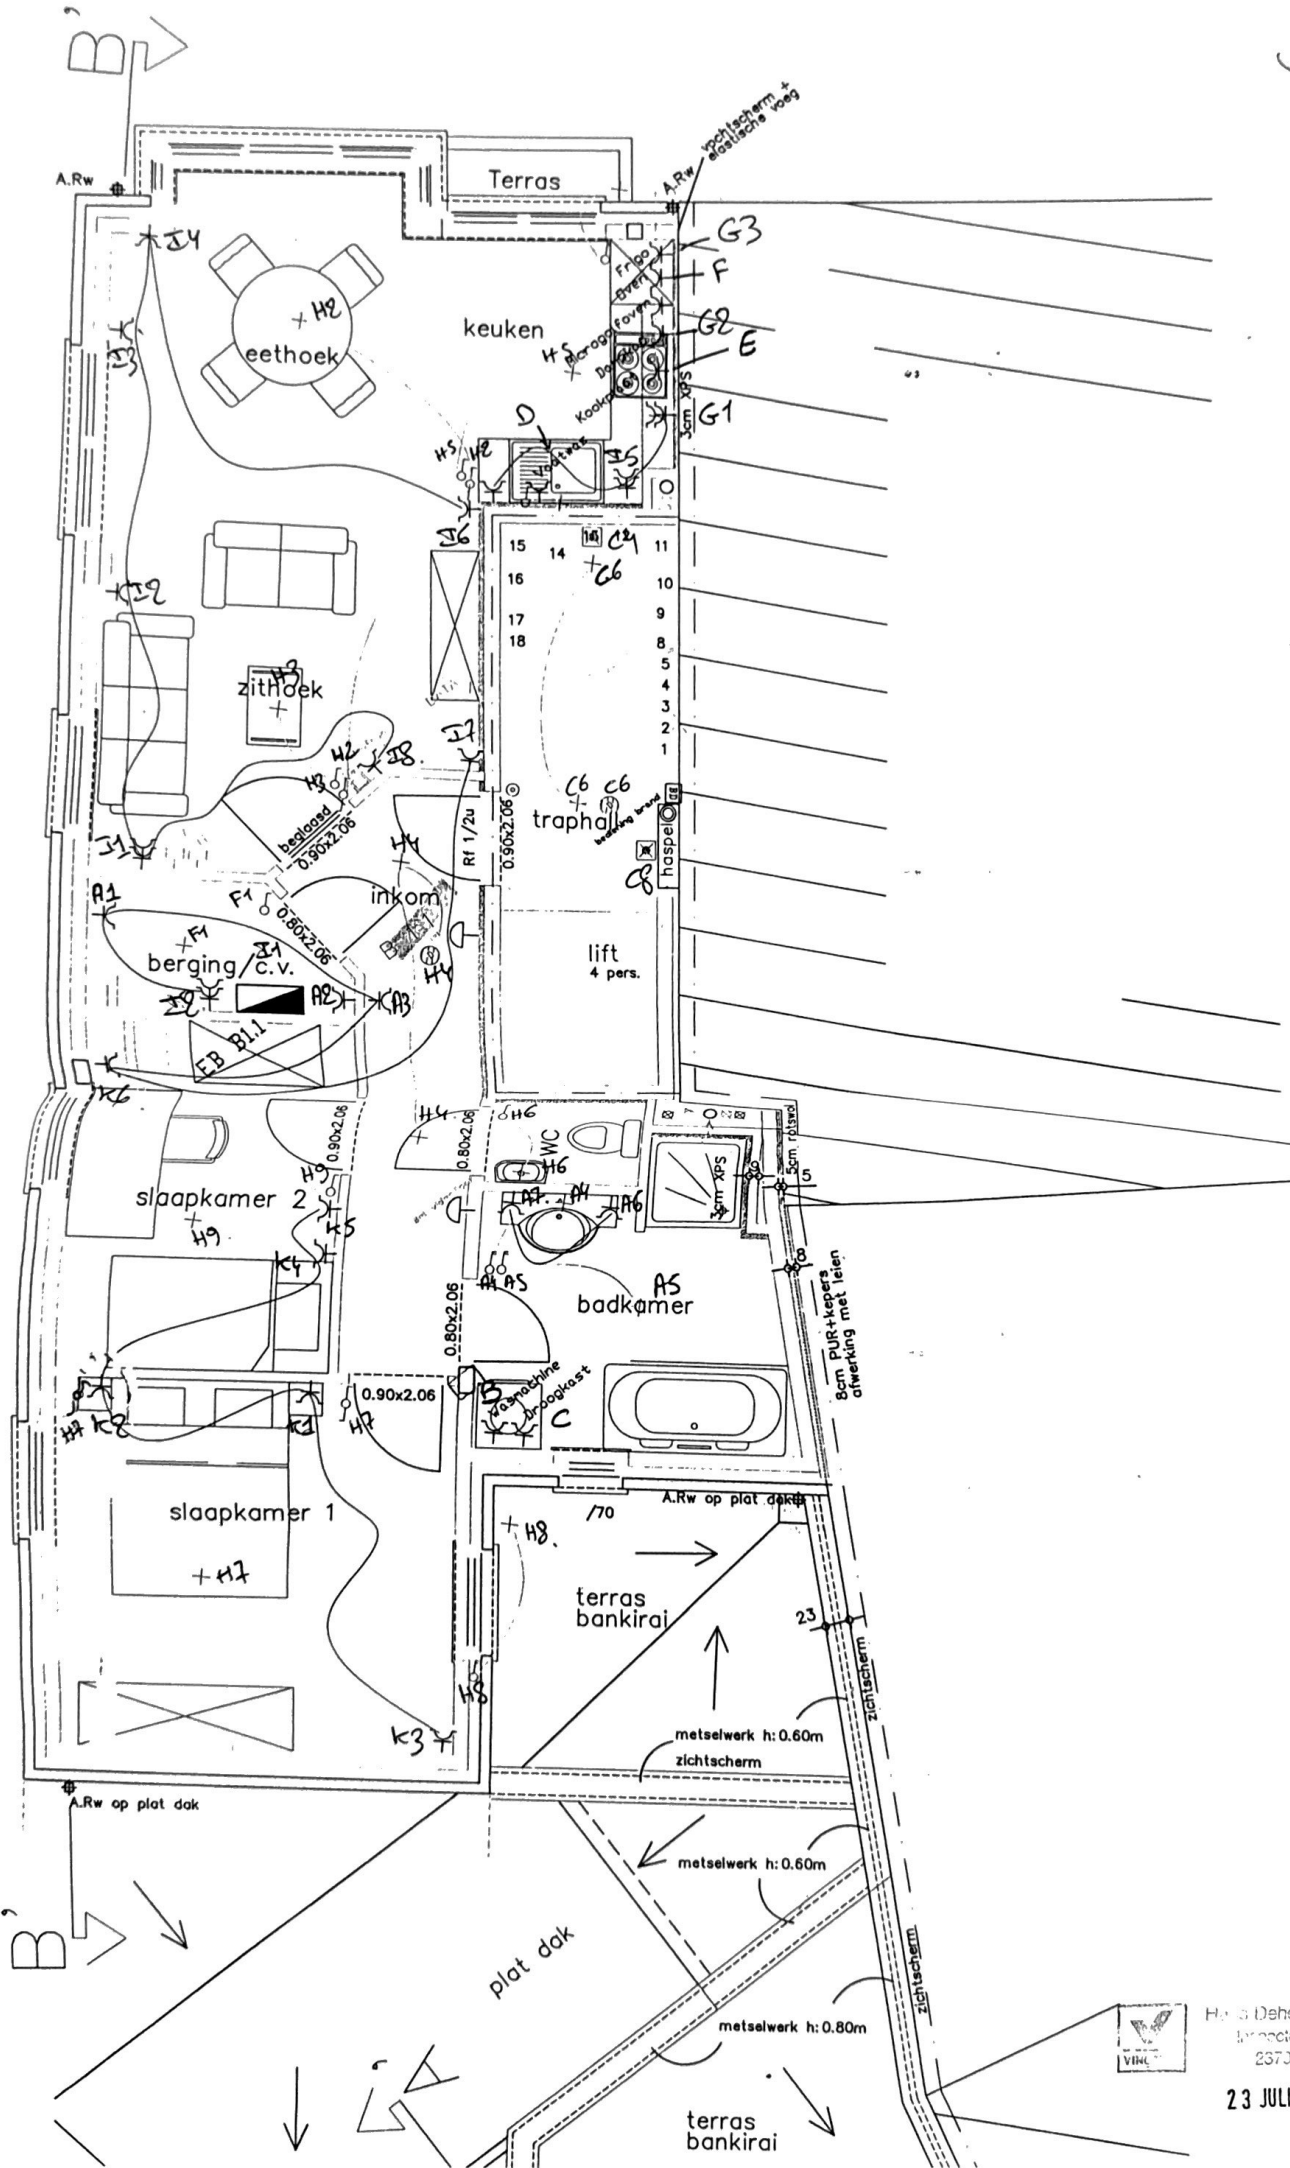

H. S. Deheegheer
 architect
 2370

23 JULI 2008