


perceelsgrens

GRONDPLAN

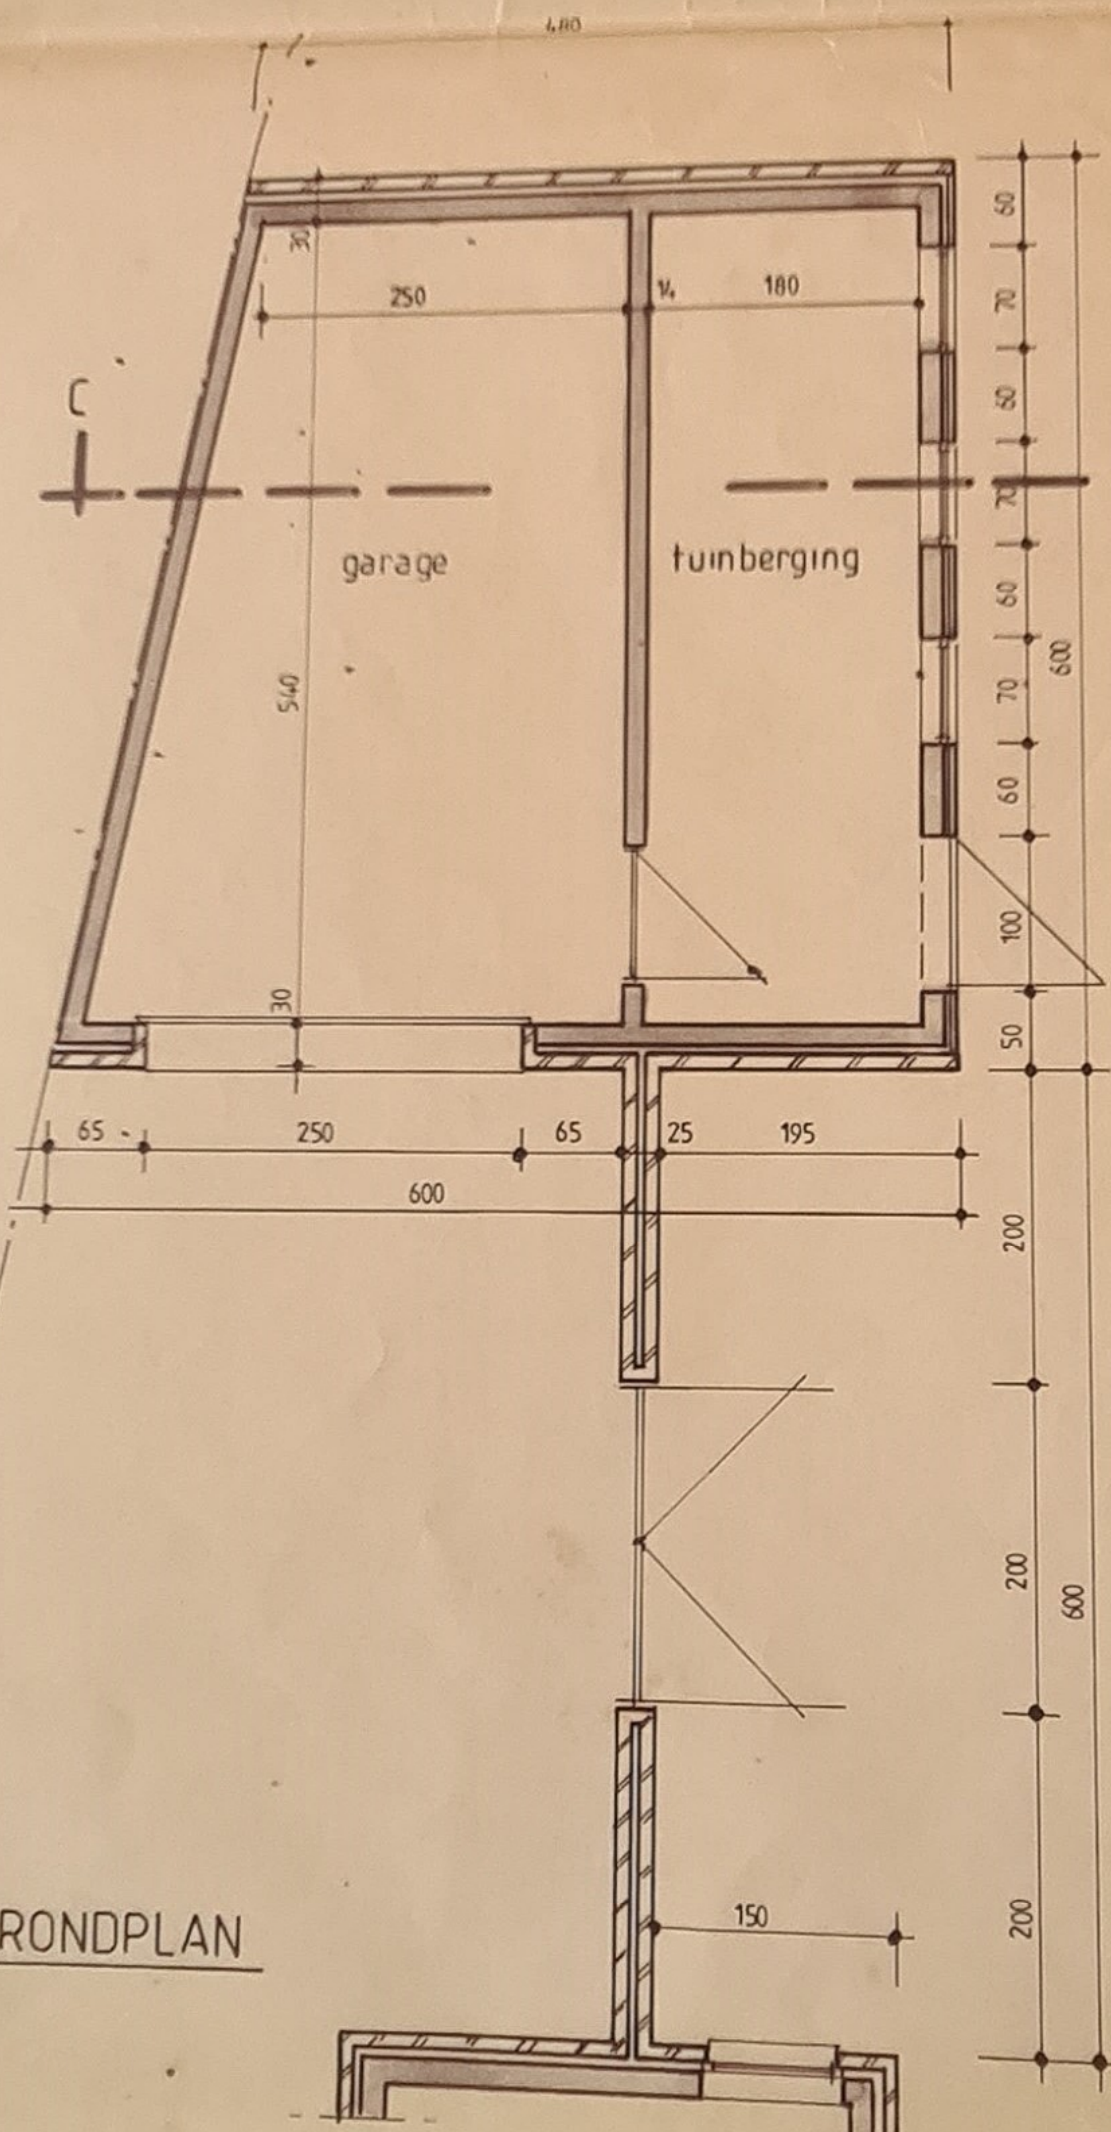

480

250

180

60

70

80

70

60

70

60

100

50

200

200

200

200

600

200

200

540

30

65

250

65

25

195

600

200

200

200

150

garage

tuinberging

30

1/4

C

C


GRONDPLAN

A

A

B

B

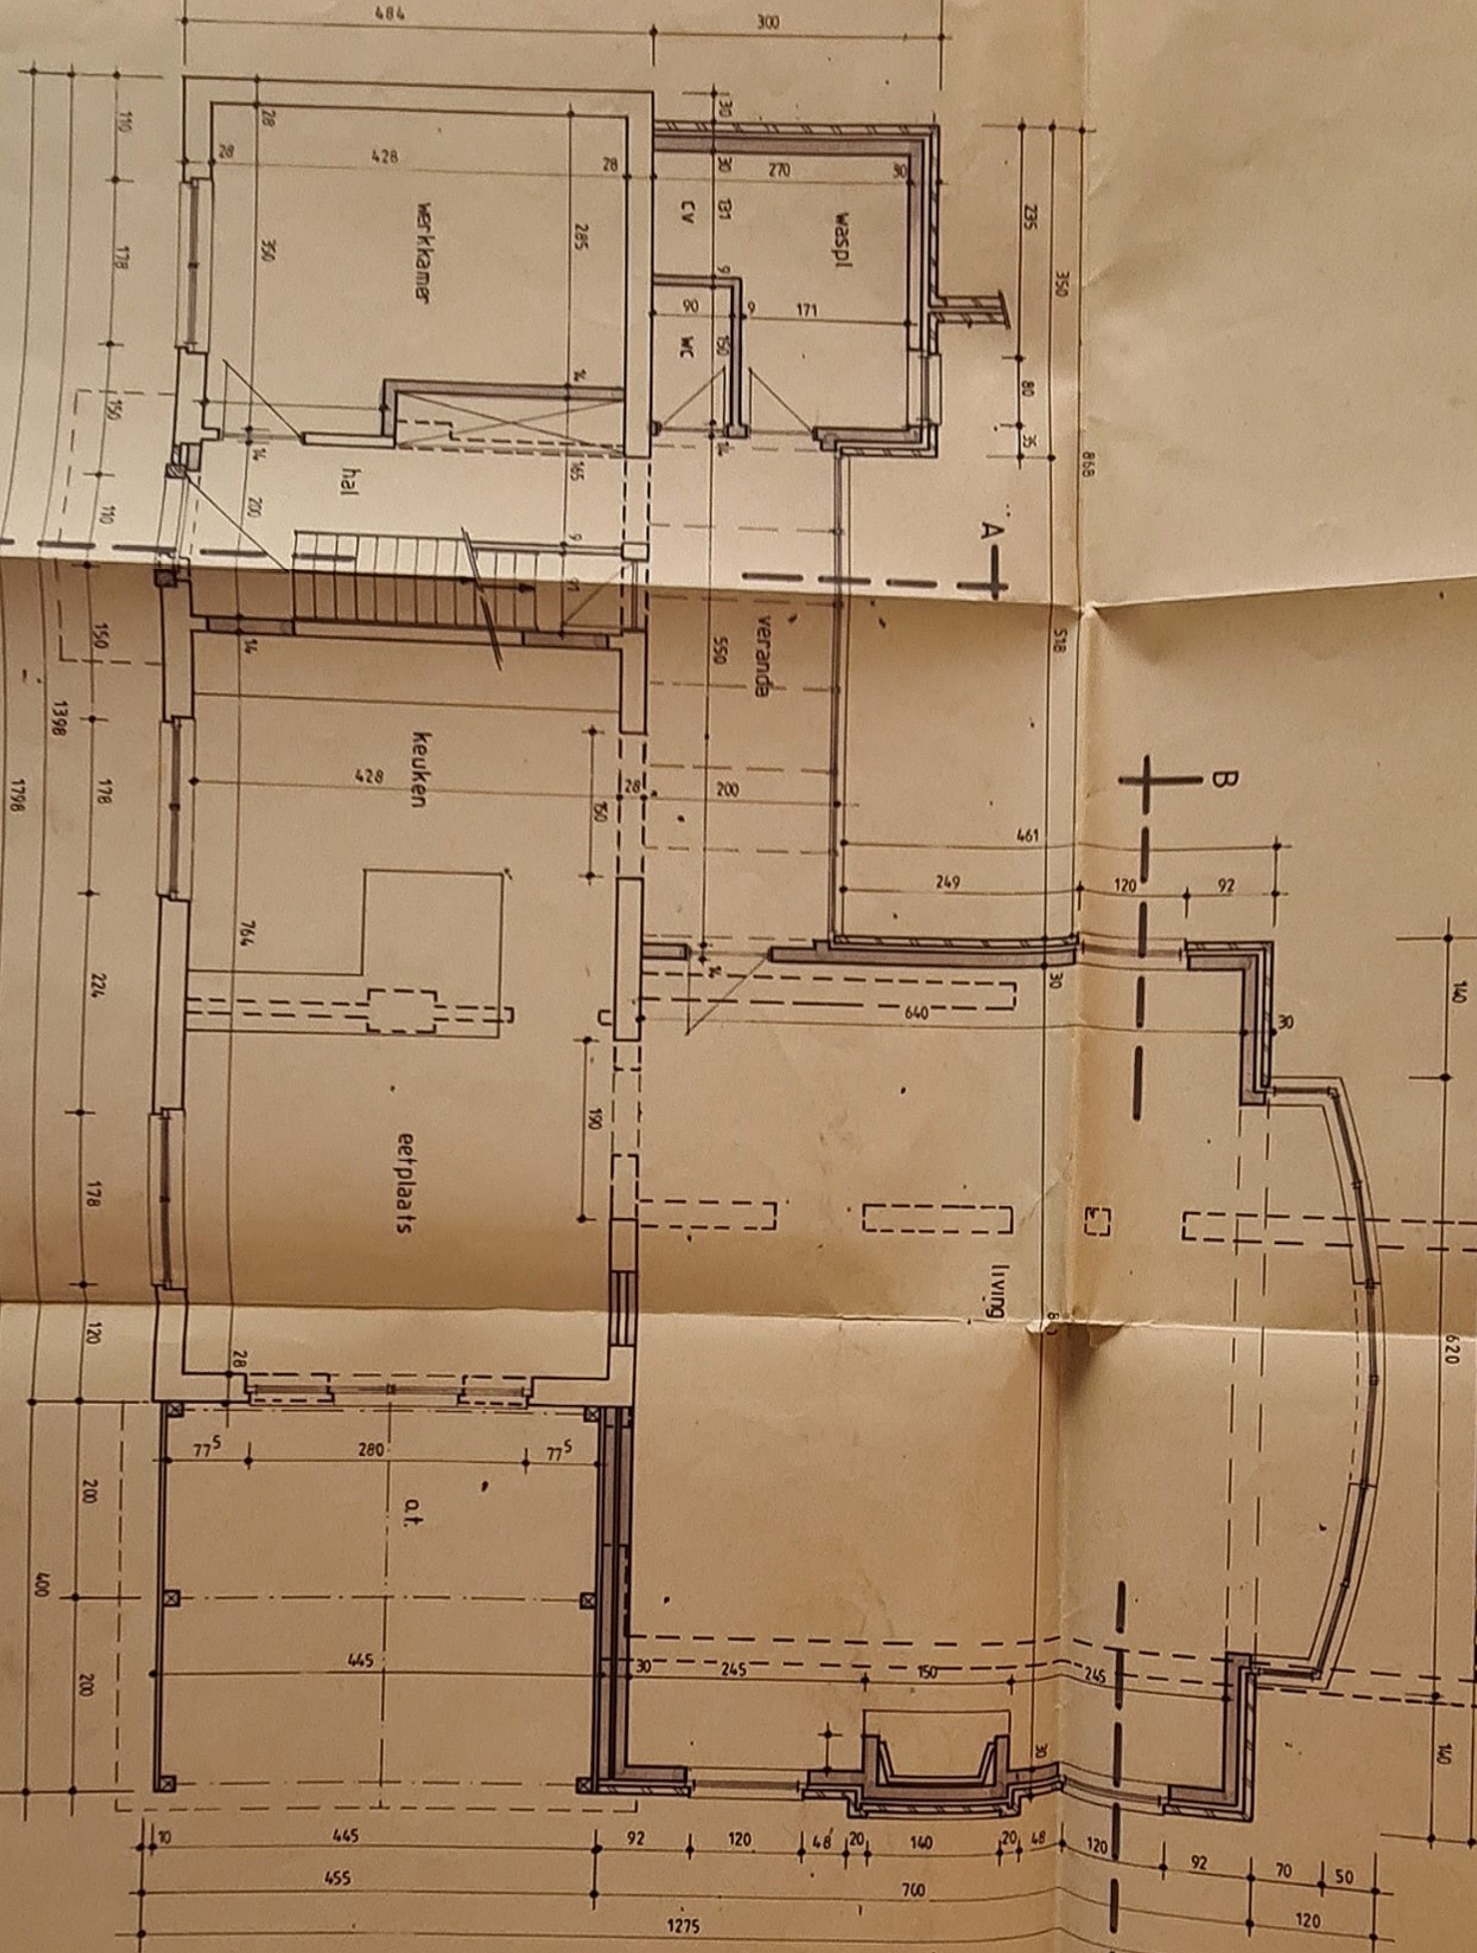

VERDIEPINGSPLAN

